

PART OF SECTION 29, T.7 N., R.1 W., S.L.B. & M.
LARSON PARK SUBDIVISION

141

TAXING UNIT: 10


IN NORTH OGDEN CITY

PREFIX: 17-141

SCALE 1" = 50'

SEE BOOK 16, PAGE 37-2

SEE PAGE 133

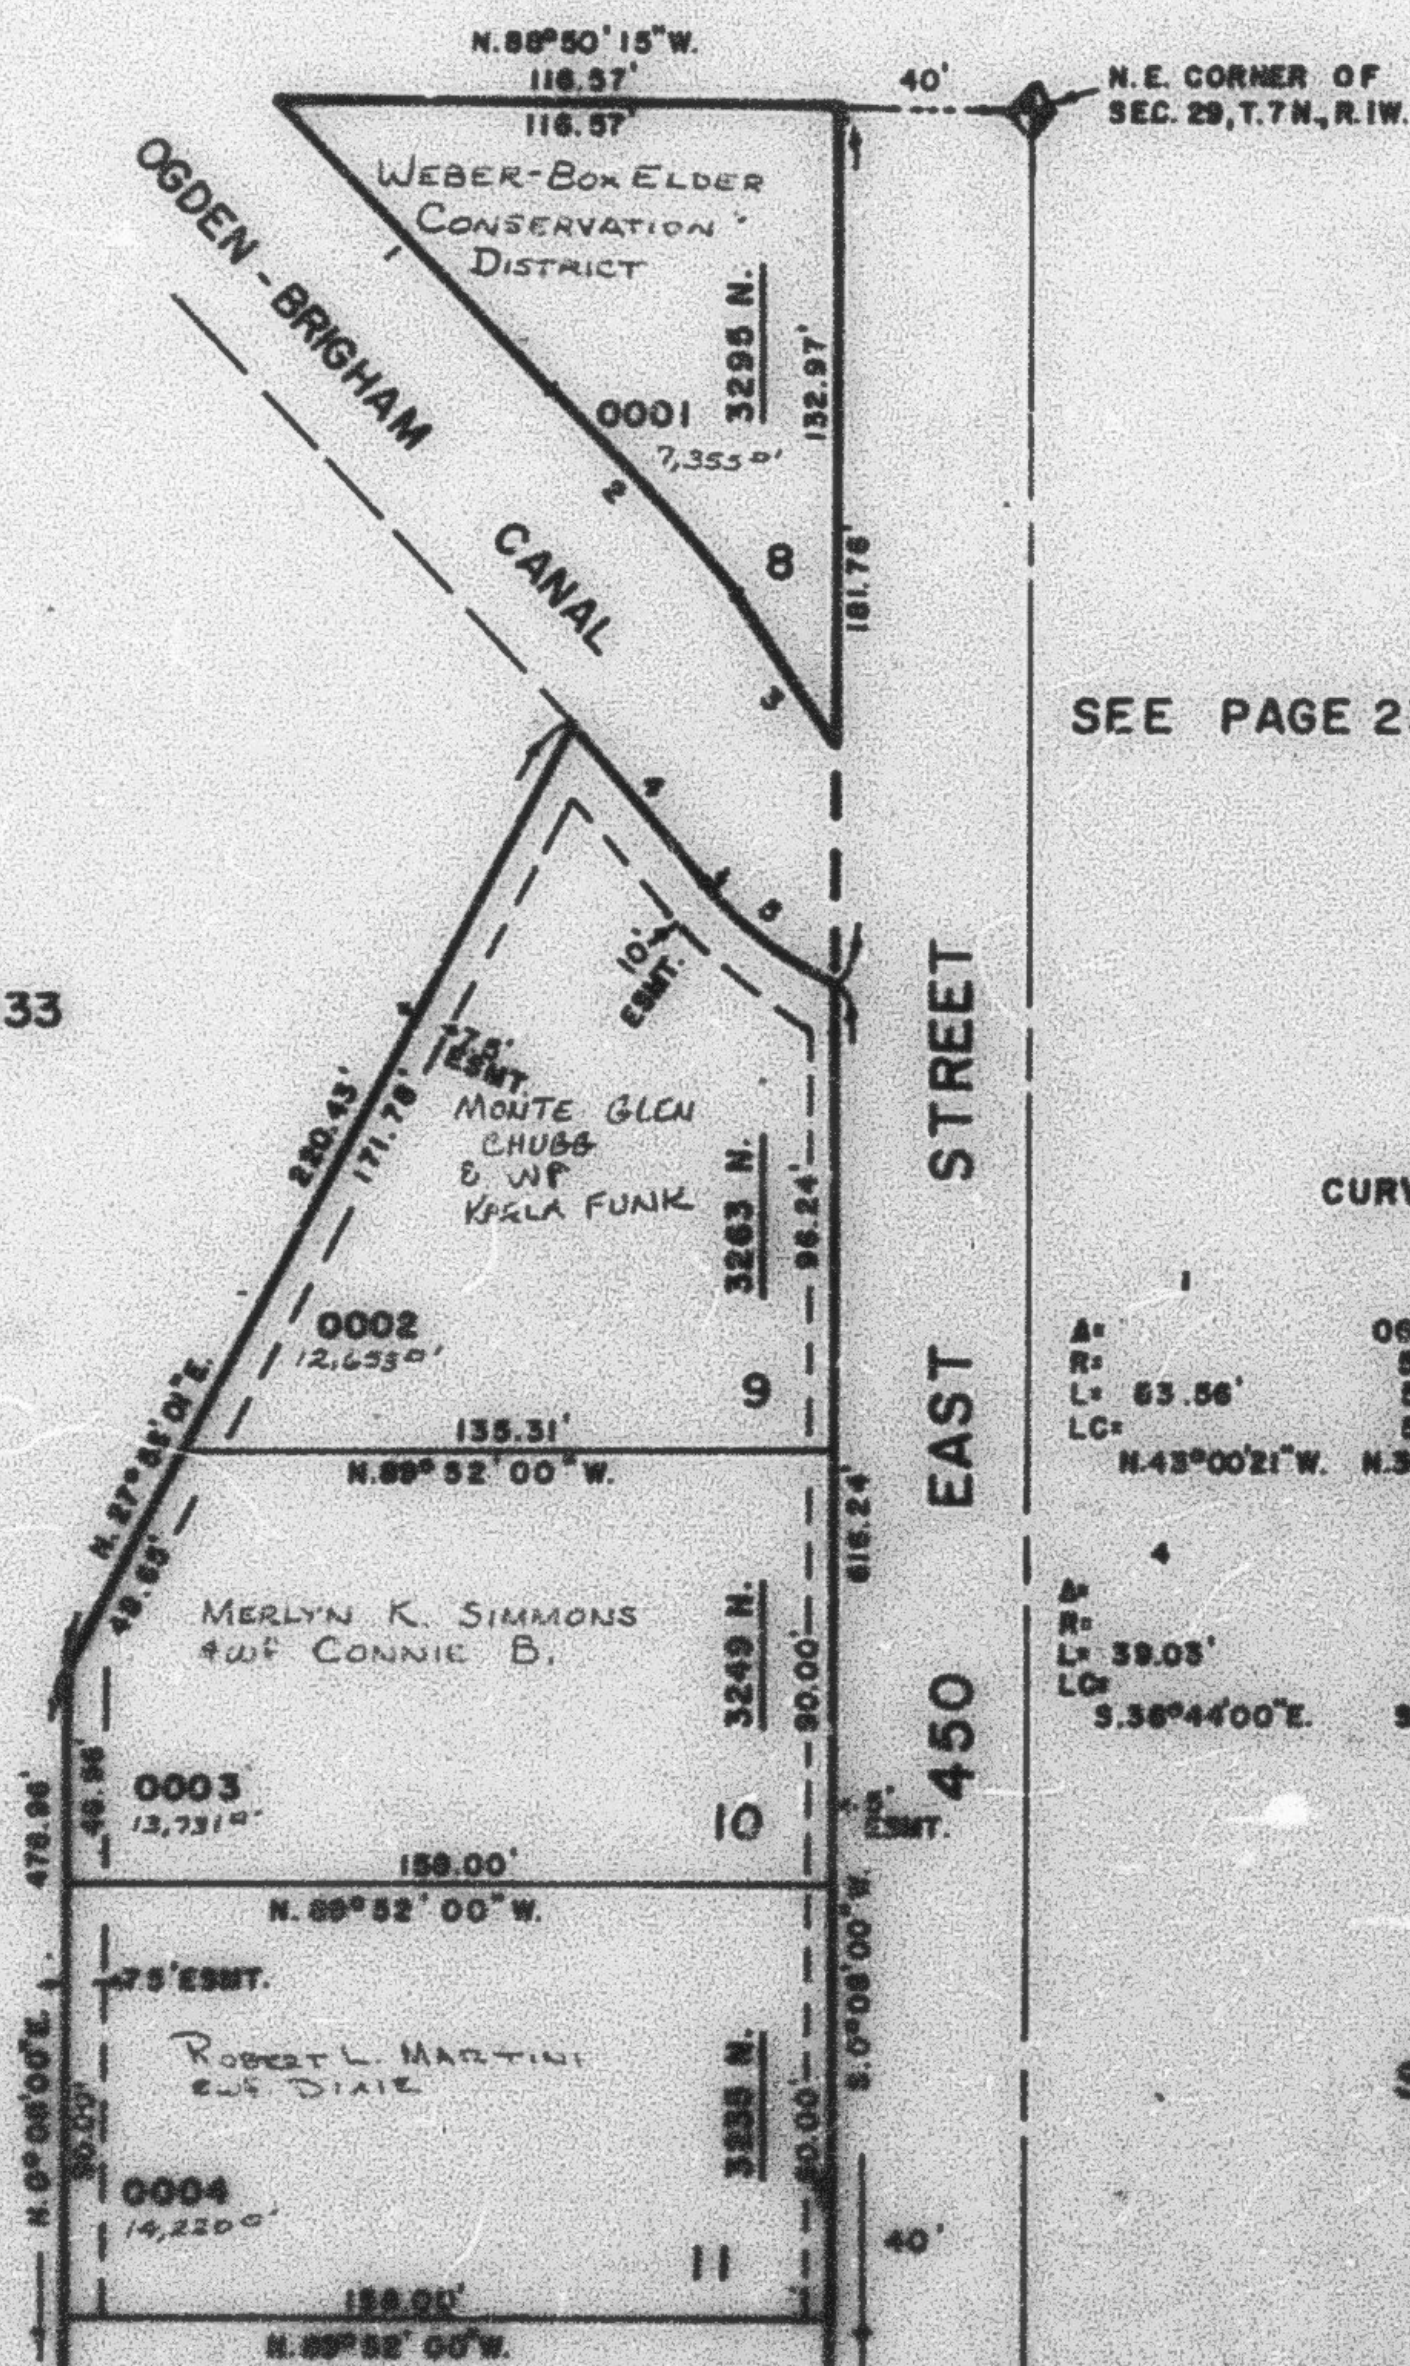

SEE PAGE 23


CURVE DATA

1	2	3
A=	06°16'21"	
R=	515.00'	
L=	63.56'	38.65'
LC=	58.38'	58.35'
	N.43°00'21"W.	N.38°52'10"W.
		N.38°44'00"W.
4	5	
A=	31°01'27"	
R=	75.00'	
L=	39.05'	40.61'
LC=	39.05'	40.12'
	S.38°44'00"E.	S.52°14'45"E.

SEE PAGE 38-1

FOR COMPLETE ENG. DATA
 SEE ORIG. DES. PLAT. IN
 BOOK 25, PAGE 55.

SEE BELOW AT LEFT

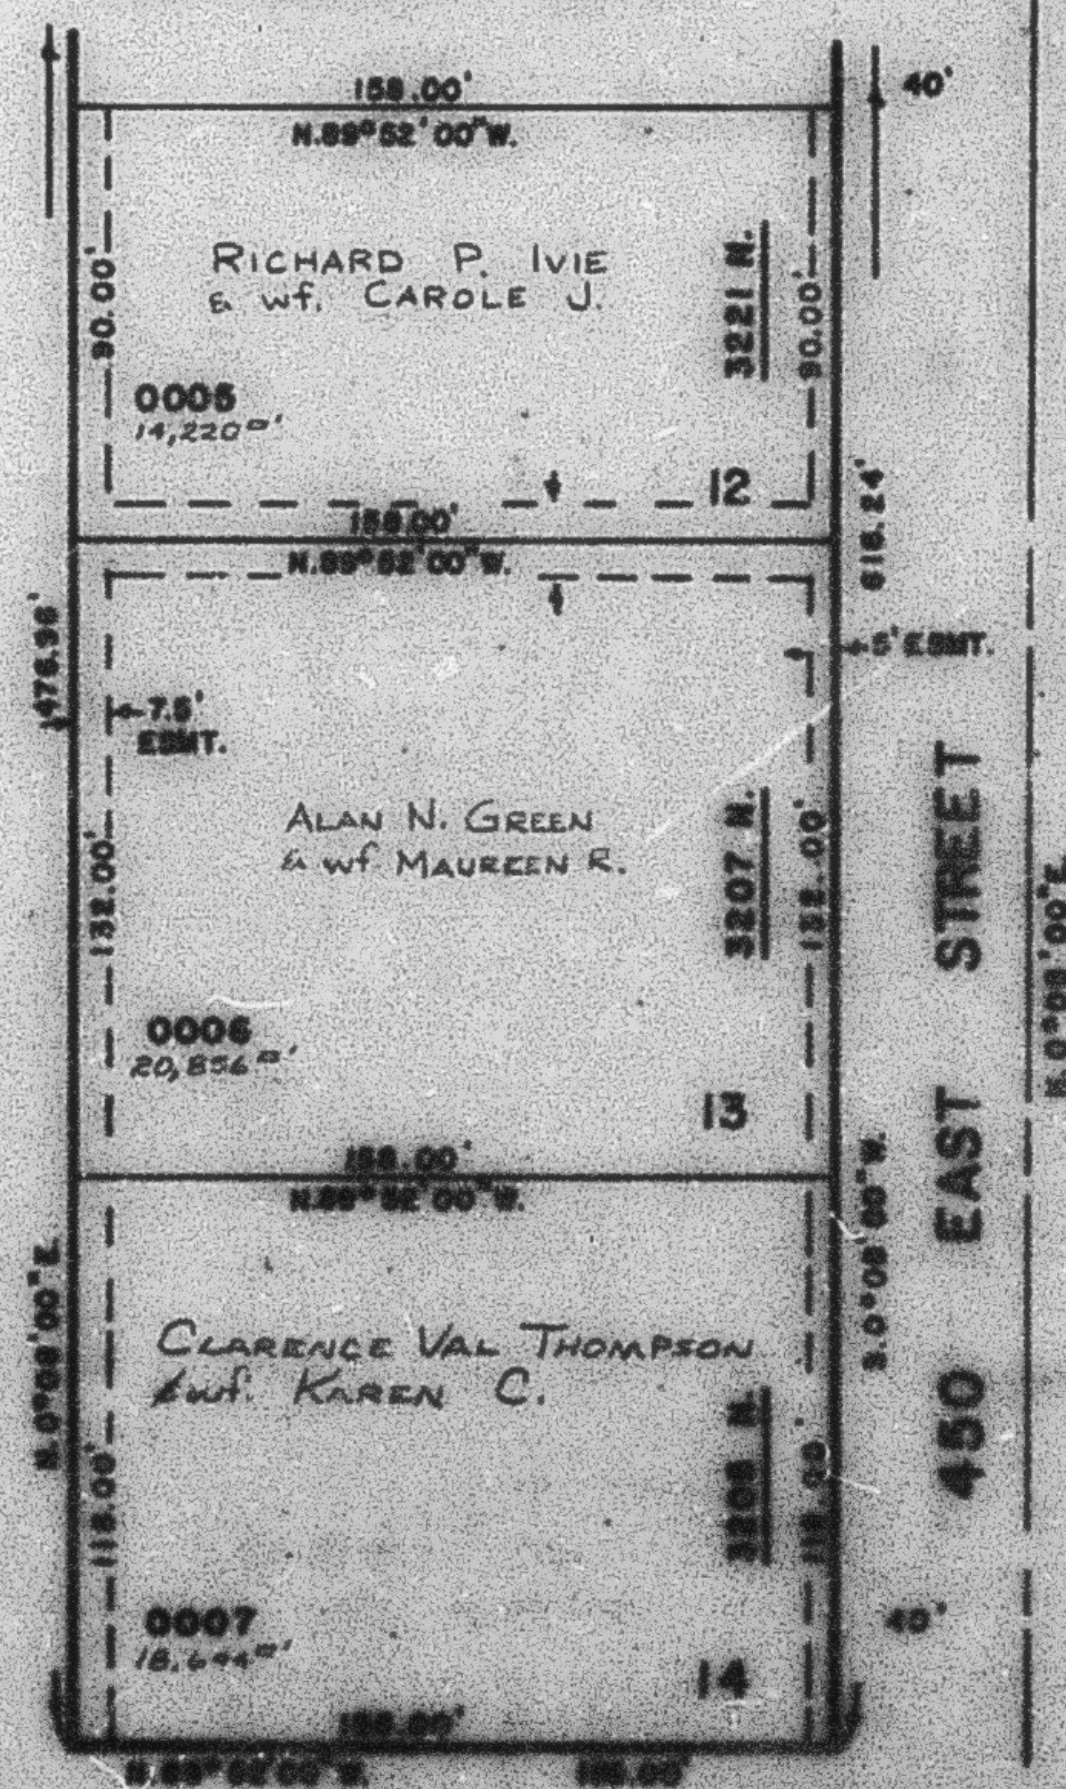

SEE PAGE 23

SEE ABOVE AT RIGHT