

PART OF SECTION 29, T.7 N., R.1 W., S.L.B. & M.
LARSON PARK SUBDIVISION

141

TAXING UNIT: 10

PHASE 2
 IN NORTH OGDEN CITY

PREFIX: 17-141

SCALE 1" = 50'

SEE BOOK 16, PAGE 37-2



SEE PAGE 23


CURVE DATA

1	2	3
LC: 83.56'	LC: 56.38'	LC: 58.65'
LC: 59.03'	LC: 40.81'	LC: 40.12'
LC: 5.36°44'00"E	LC: 5.82°14'45"E	

SEE PAGE 38-1

FOR COMPLETE ENG. DATA
 SEE ORIG. DED. PLAT IN
 BOOK 28, PAGE 58.

SEE BELOW AT LEFT

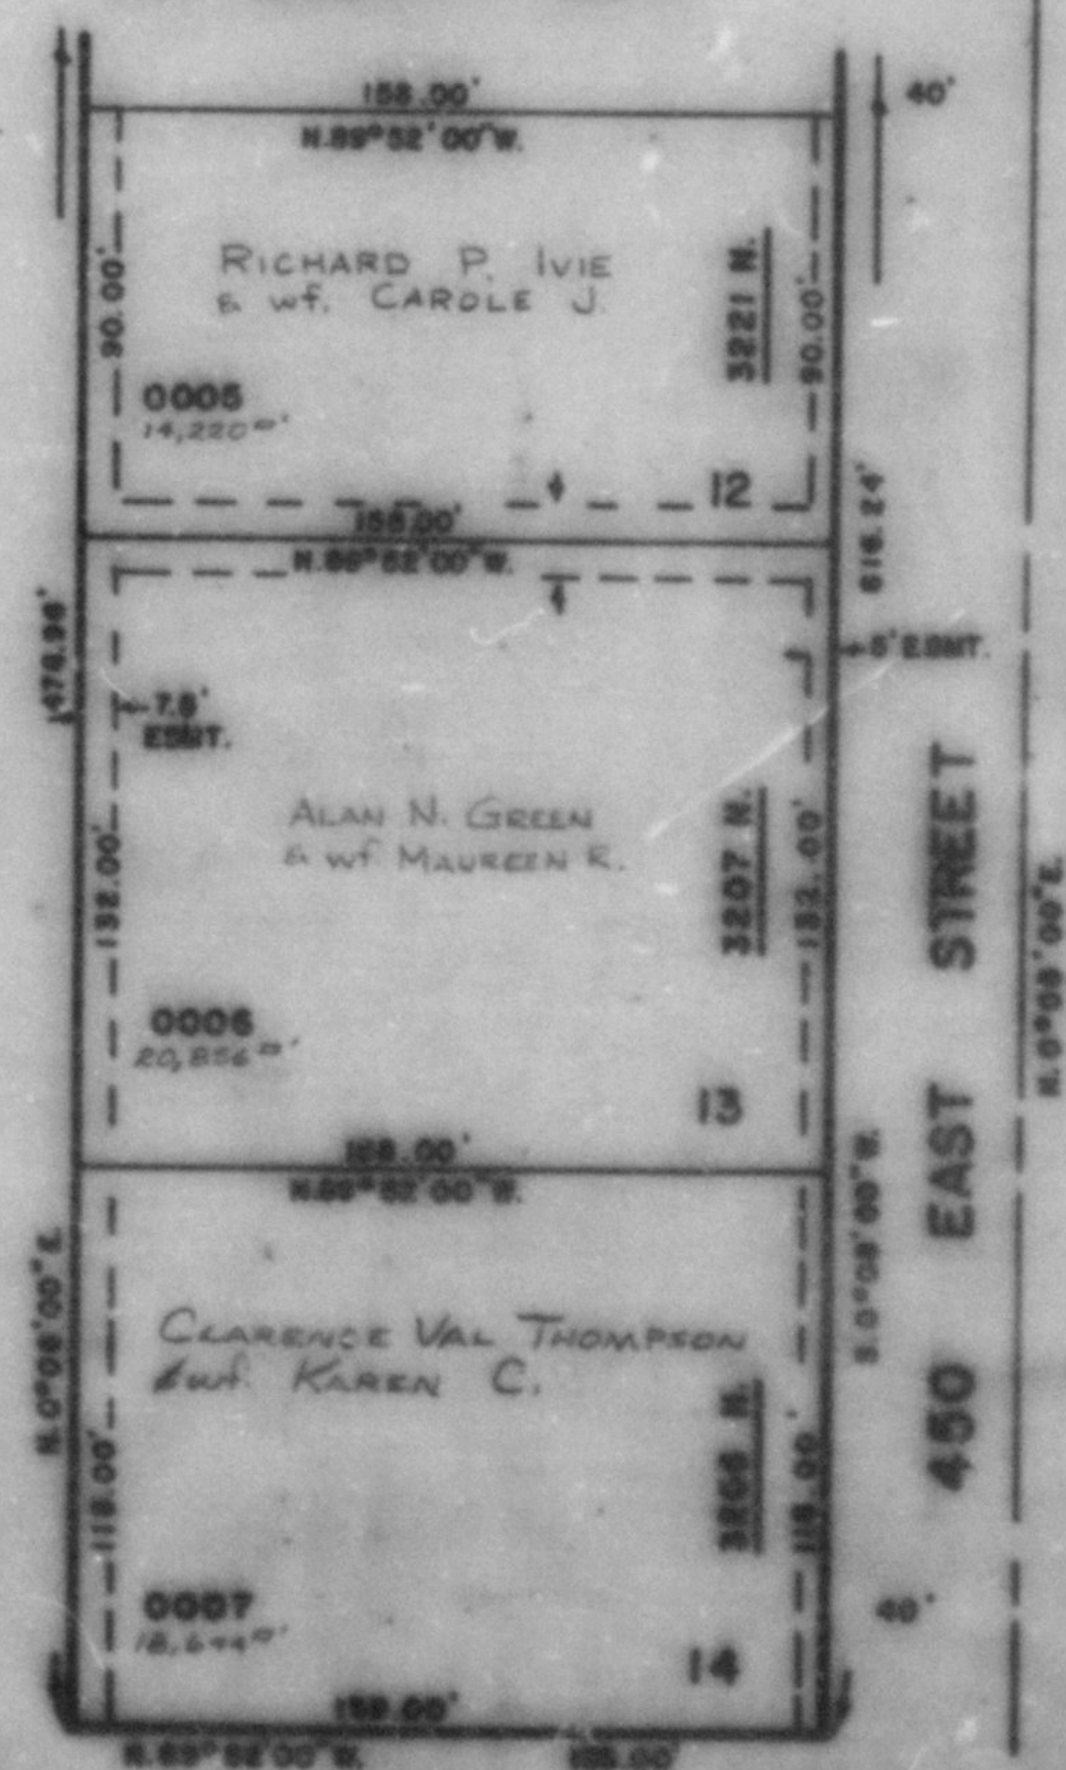

SEE PAGE 23