

PART OF SECTION 29, T.7 N., R.1 W., S.L.B. & M.
LARSON PARK SUBDIVISION
 PHASE 2
 IN NORTH OGDEN CITY
 SCALE 1" = 50"


141

TAXING UNIT: 10

PREFIX: 17-141

SEE BOOK 16, PAGE 37-2

SEE PAGE 133

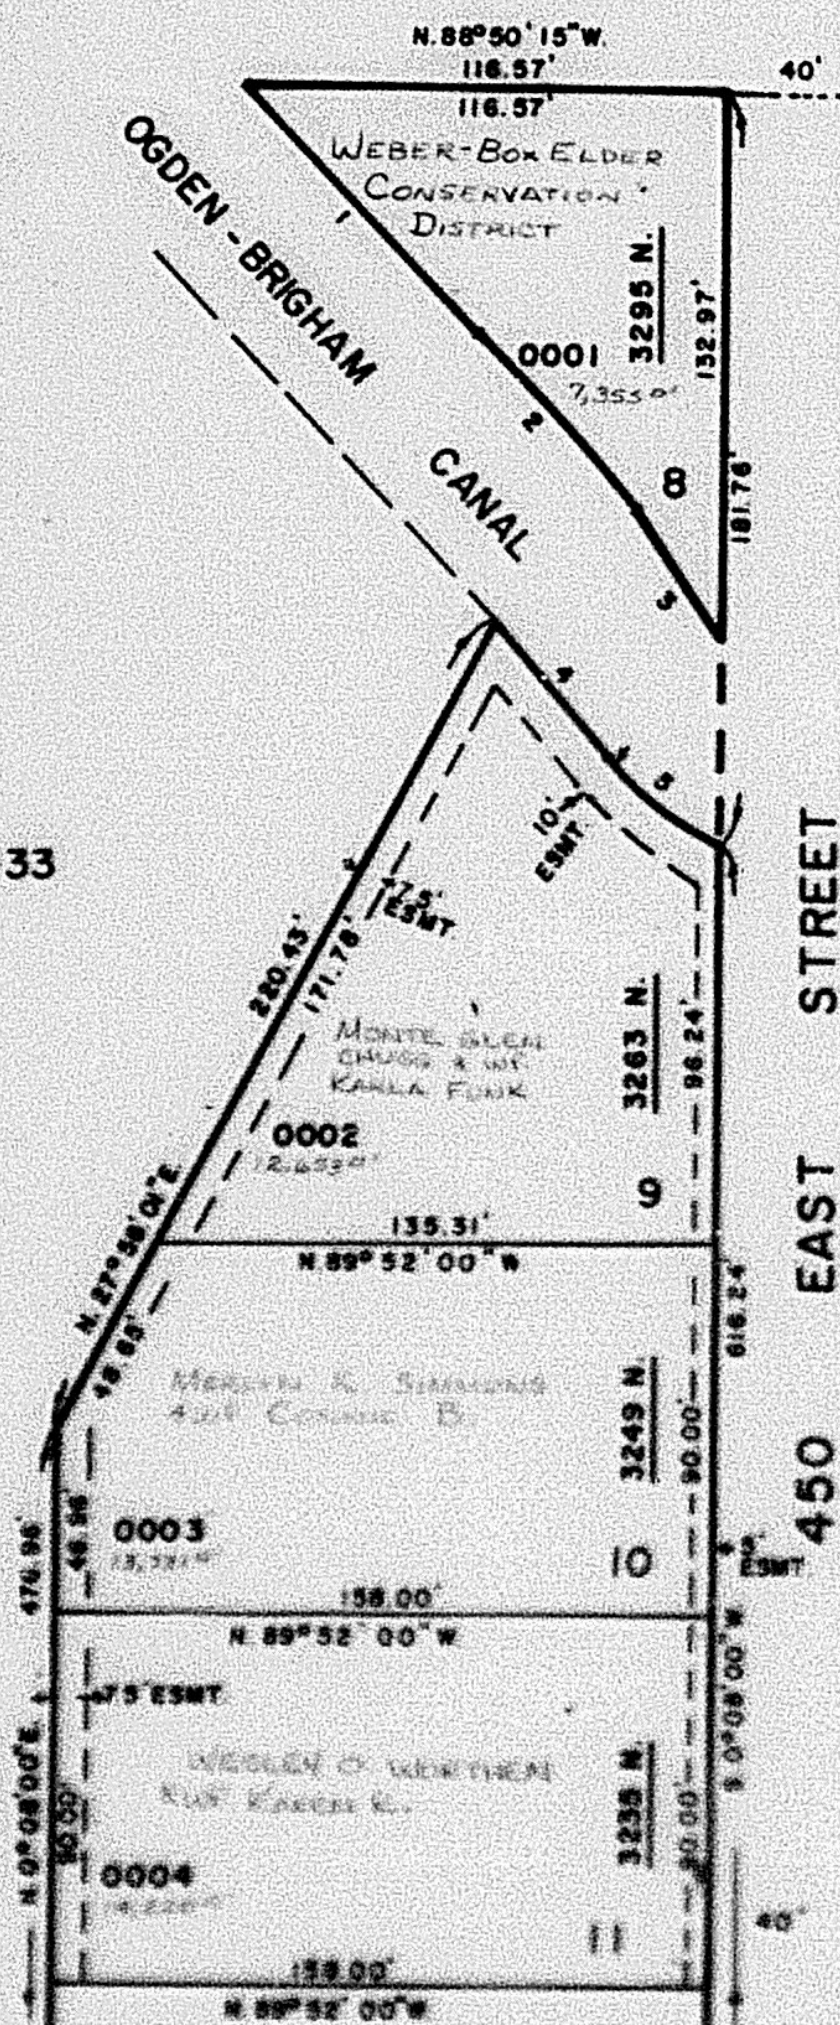


SEE PAGE 23

CURVE DATA

1	2	3
A=	06°16'21"	
R=	515.00'	
L=	83.56'	38.65'
LC=	58.38'	58.35'
	N.43°00'21"W	N.39°52'10"W
		N.36°44'00"W
4	5	
A=	31°01'27"	
R=	75.00'	
L=	39.03'	40.81'
LC=	40.12'	40.12'
	S.36°44'00"E	S.52°14'45"E

SEE PAGE 38-1

SEE BELOW AT LEFT

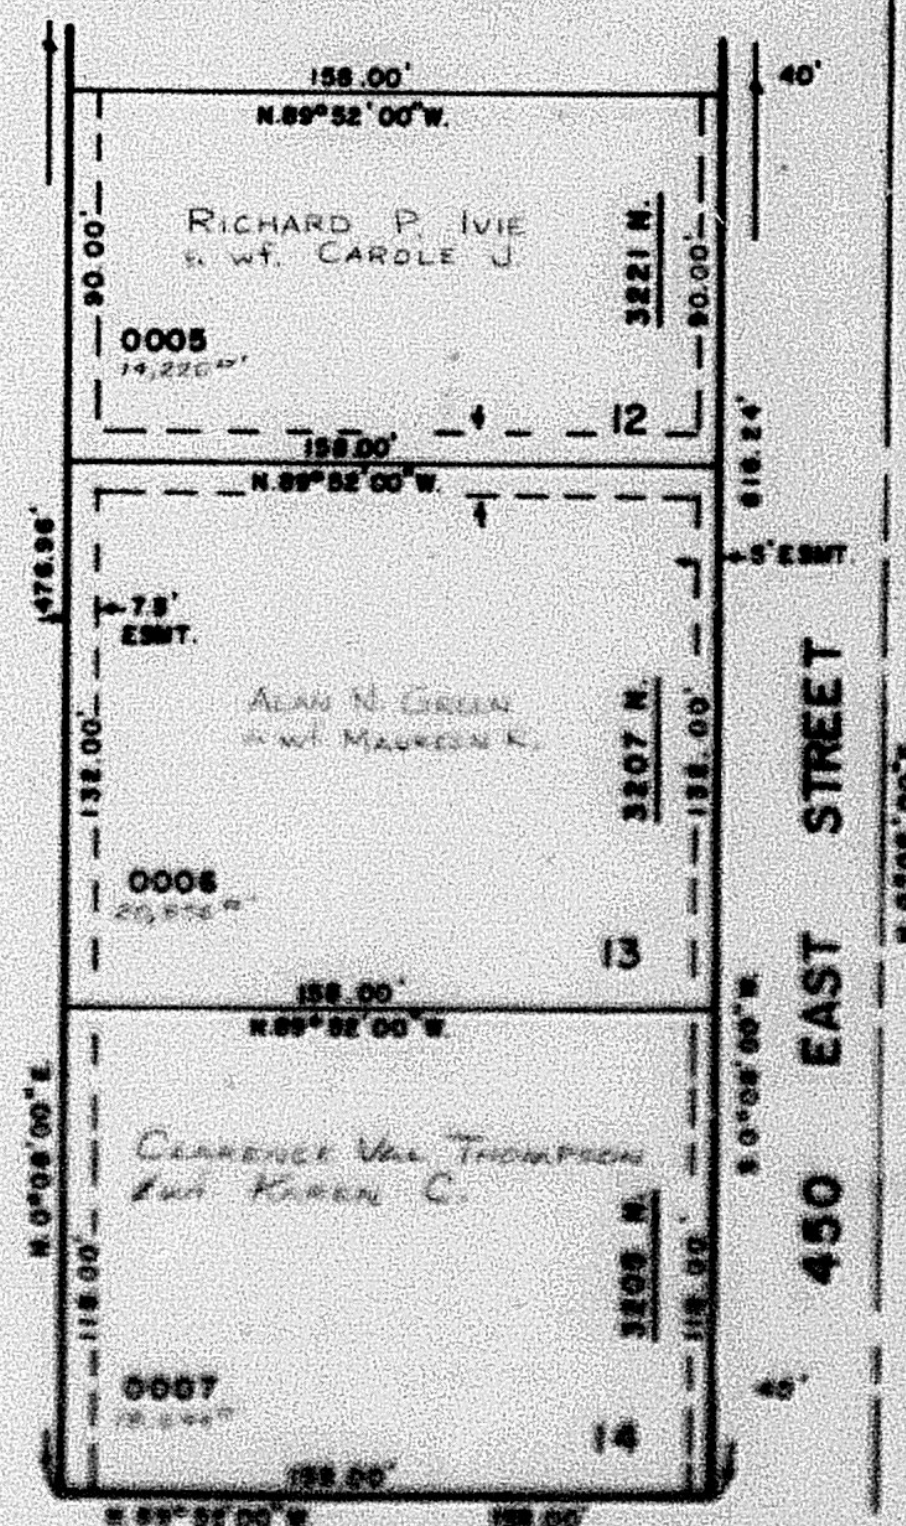

SEE PAGE 23

SEE ABOVE AT RIGHT

FOR COMPLETE CURVE DATA
 SEE ORIG. SURV. PLAT IN
 BOOK 25, PAGE 58