

PART OF SECTION 29, T.7 N., R.1 W., S.L.B. & M.
LARSON PARK SUBDIVISION

PHASE 2

IN NORTH OGDEN CITY

SCALE 1" = 50'


141

TAXING UNIT 10

PREFIX 17-141

SEE BOOK 16, PAGE 37-2

SEE PAGE 133

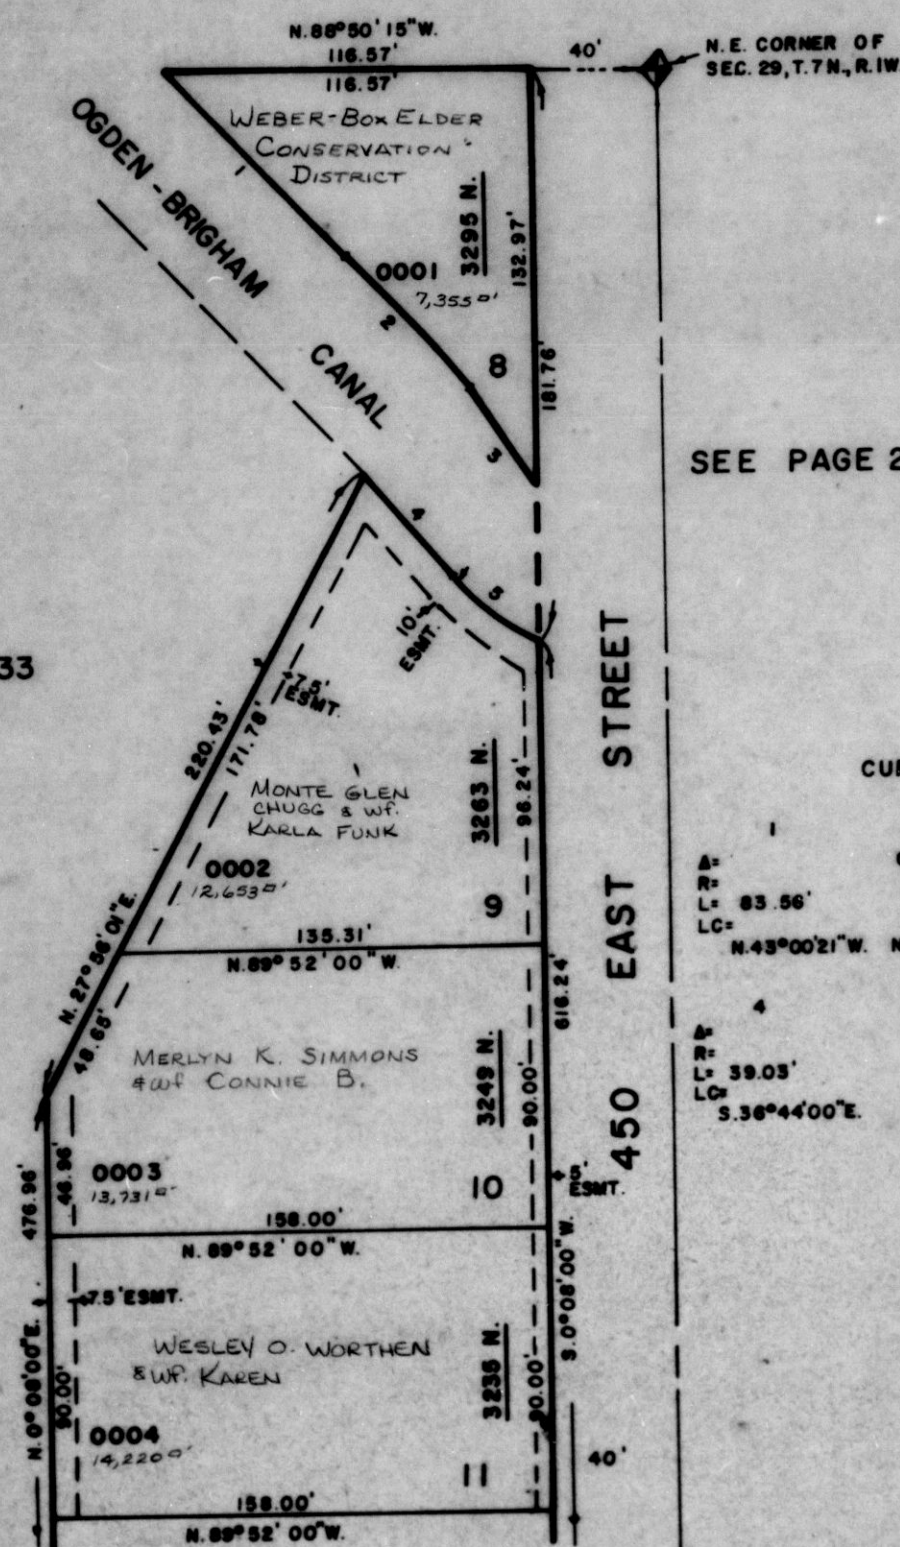

SEE PAGE 23


CURVE DATA

1	2	3
Δ = 06° 16' 21"	Δ = 31° 01' 27"	Δ = 31° 01' 27"
R = 83.56'	R = 75.00'	R = 75.00'
L = 56.38'	L = 40.61'	L = 40.61'
LC = 56.35'	LC = 40.12'	LC = 40.12'
N. 43° 00' 21" W.	N. 39° 52' 10" W.	N. 36° 44' 00" W.
N. 56° 44' 00" E.	N. 52° 14' 43" E.	

SEE PAGE 38-1

FOR COMPLETE ENG. DATA
 SEE ORIG. DED. PLAT IN
 BOOK 25, PAGE 58.

SEE BELOW AT LEFT

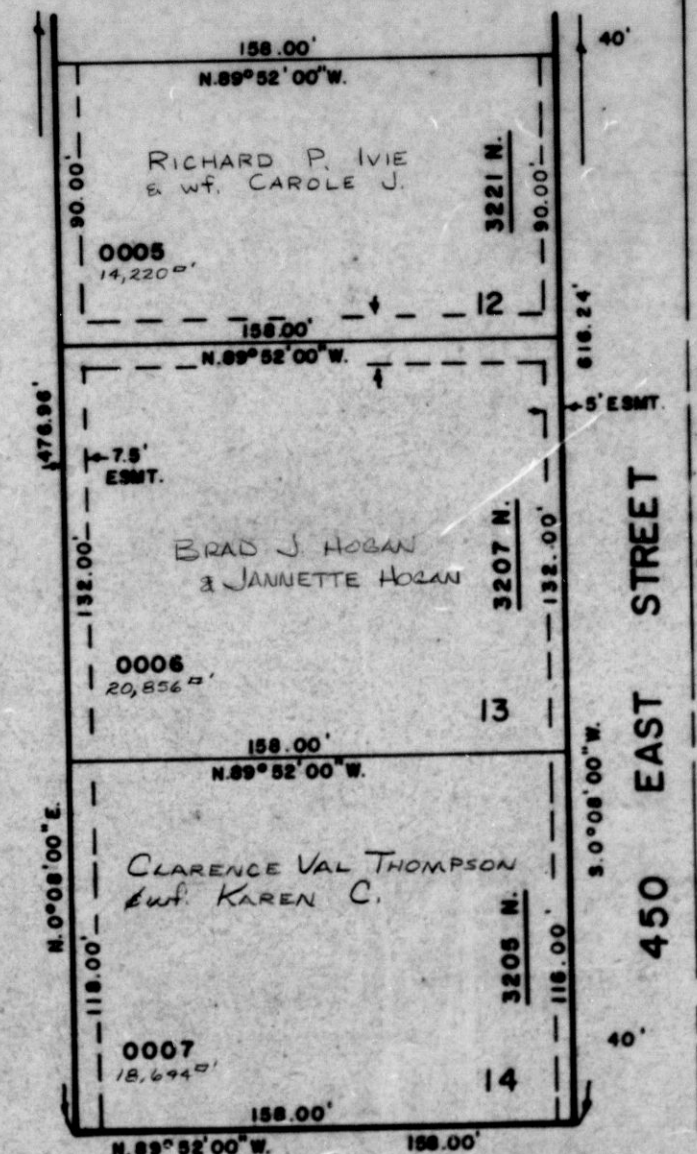

SEE PAGE 23

L.D.T. 8-83