

PART OF SECTION 29, T.7 N., R.1 W., S.1 B. & M.
LARSON PARK SUBDIVISION

PHASE 2

IN NORTH OGDEN CITY


SCALE 1" = 50'

TAXING UNIT 10

PREFIX 17-141

SEE BOOK 16, PAGE 37-2

SEE PAGE 133

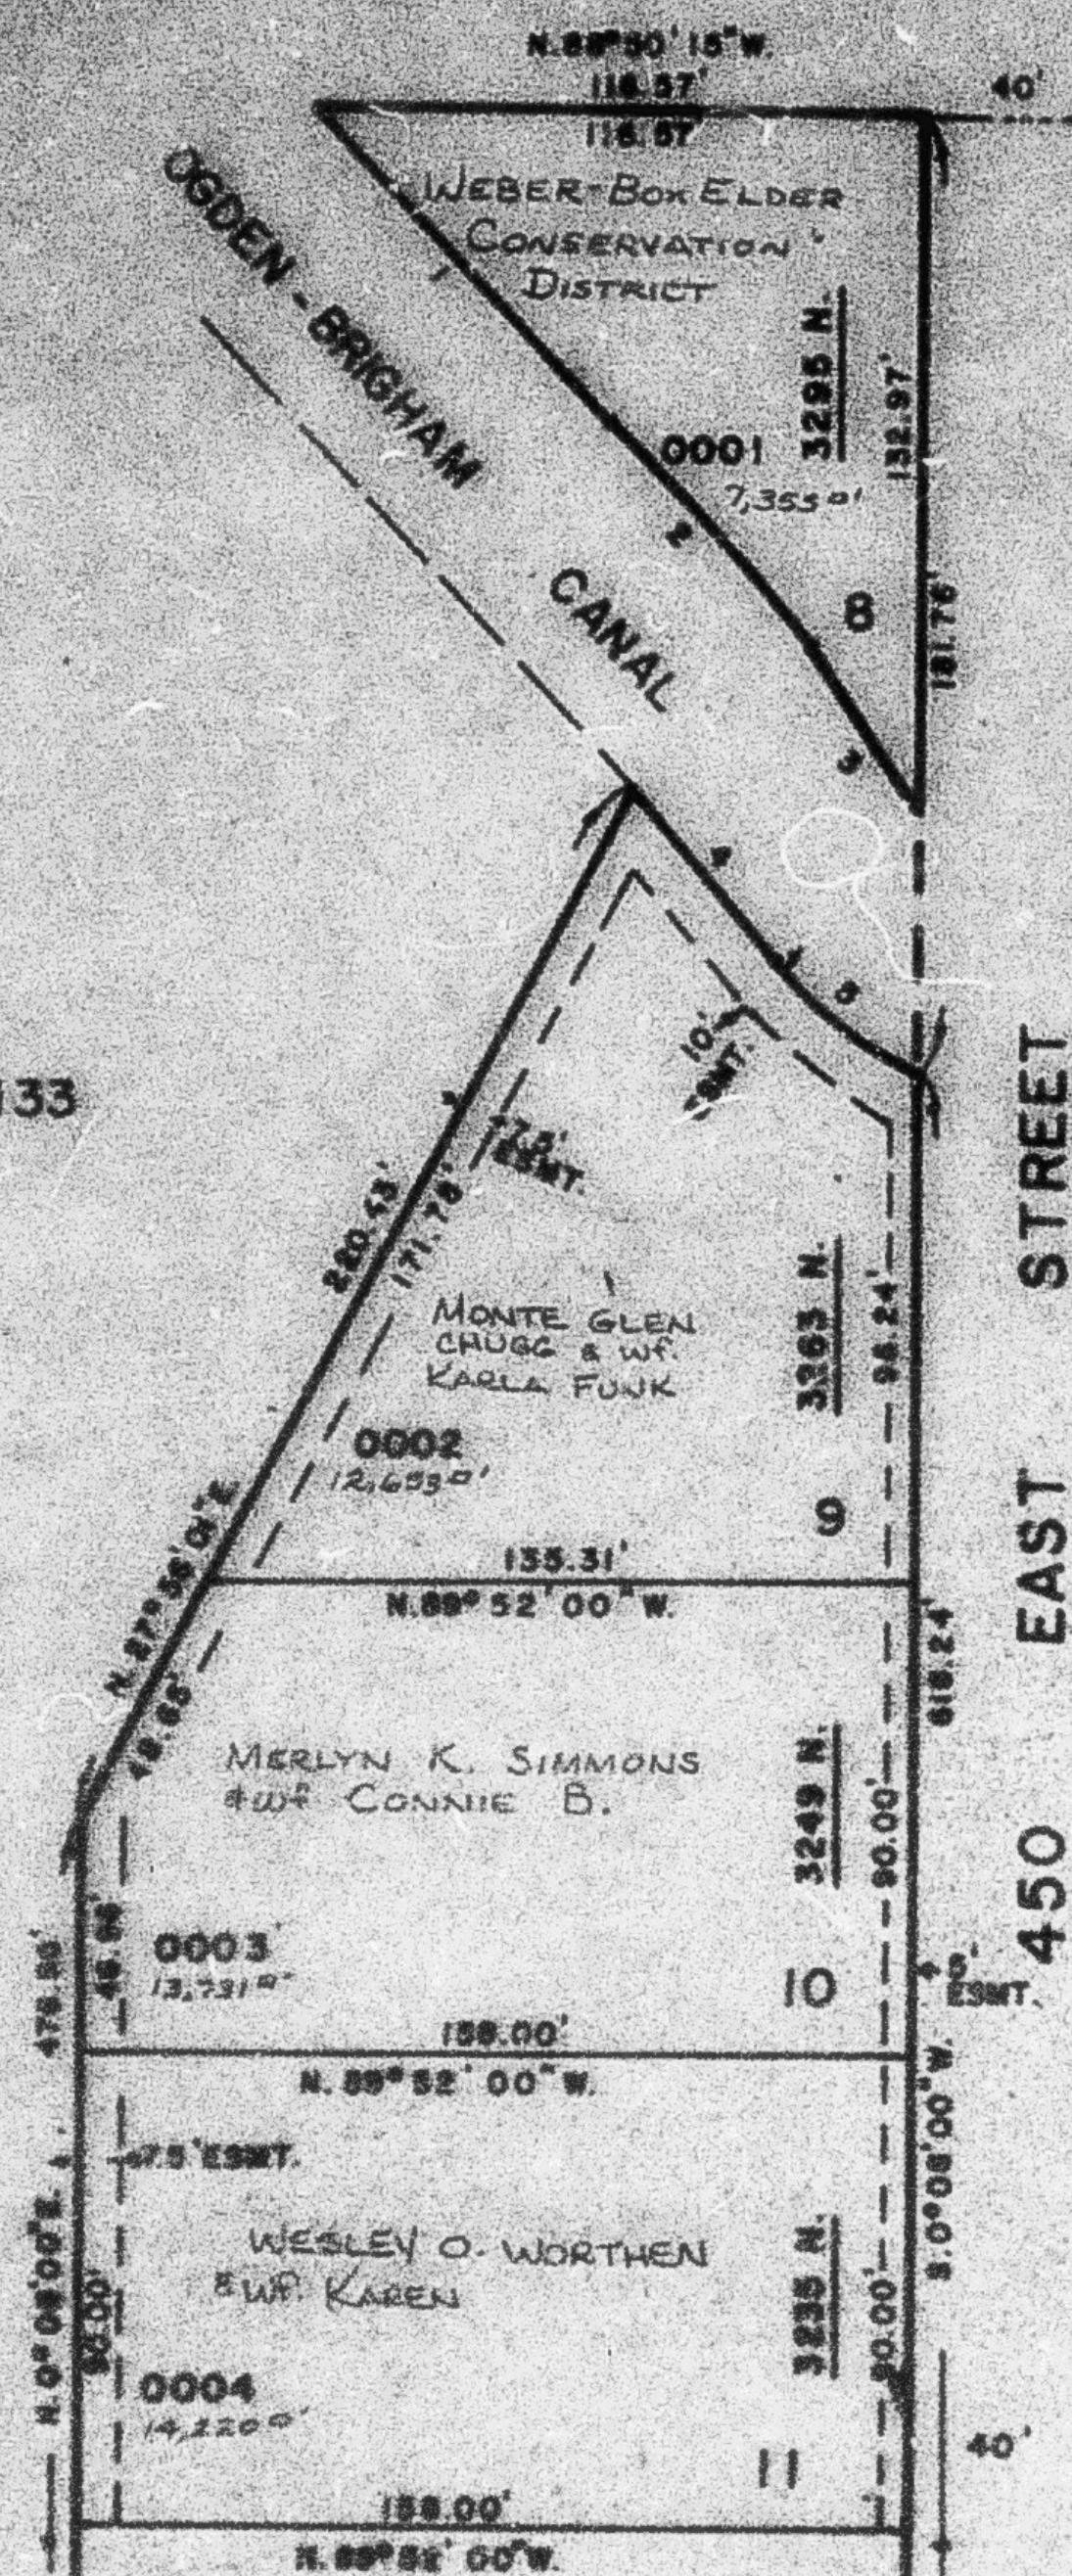

SEE PAGE 23


CURVE DATA

1	2	3
A: 06°16'21"	06°16'21"	39.85'
L: 83.58'	515.00'	56.38'
LC: 56.38'	56.38'	56.38'
N.45°00'21"W.	N.39°02'10"W.	N.36°44'00"W.
4	5	
A: 31°01'27"	31°01'27"	
L: 39.03'	75.00'	
LC: 40.61'	40.61'	
S.36°44'00"E.	S.52°14'43"E.	

SEE PAGE 38-1

FOR COMPLETE ENG. DATA
 SEE ORIG. SED. PLAT IN
 BOOK 25, PAGE 55.

SEE BELOW AT LEFT

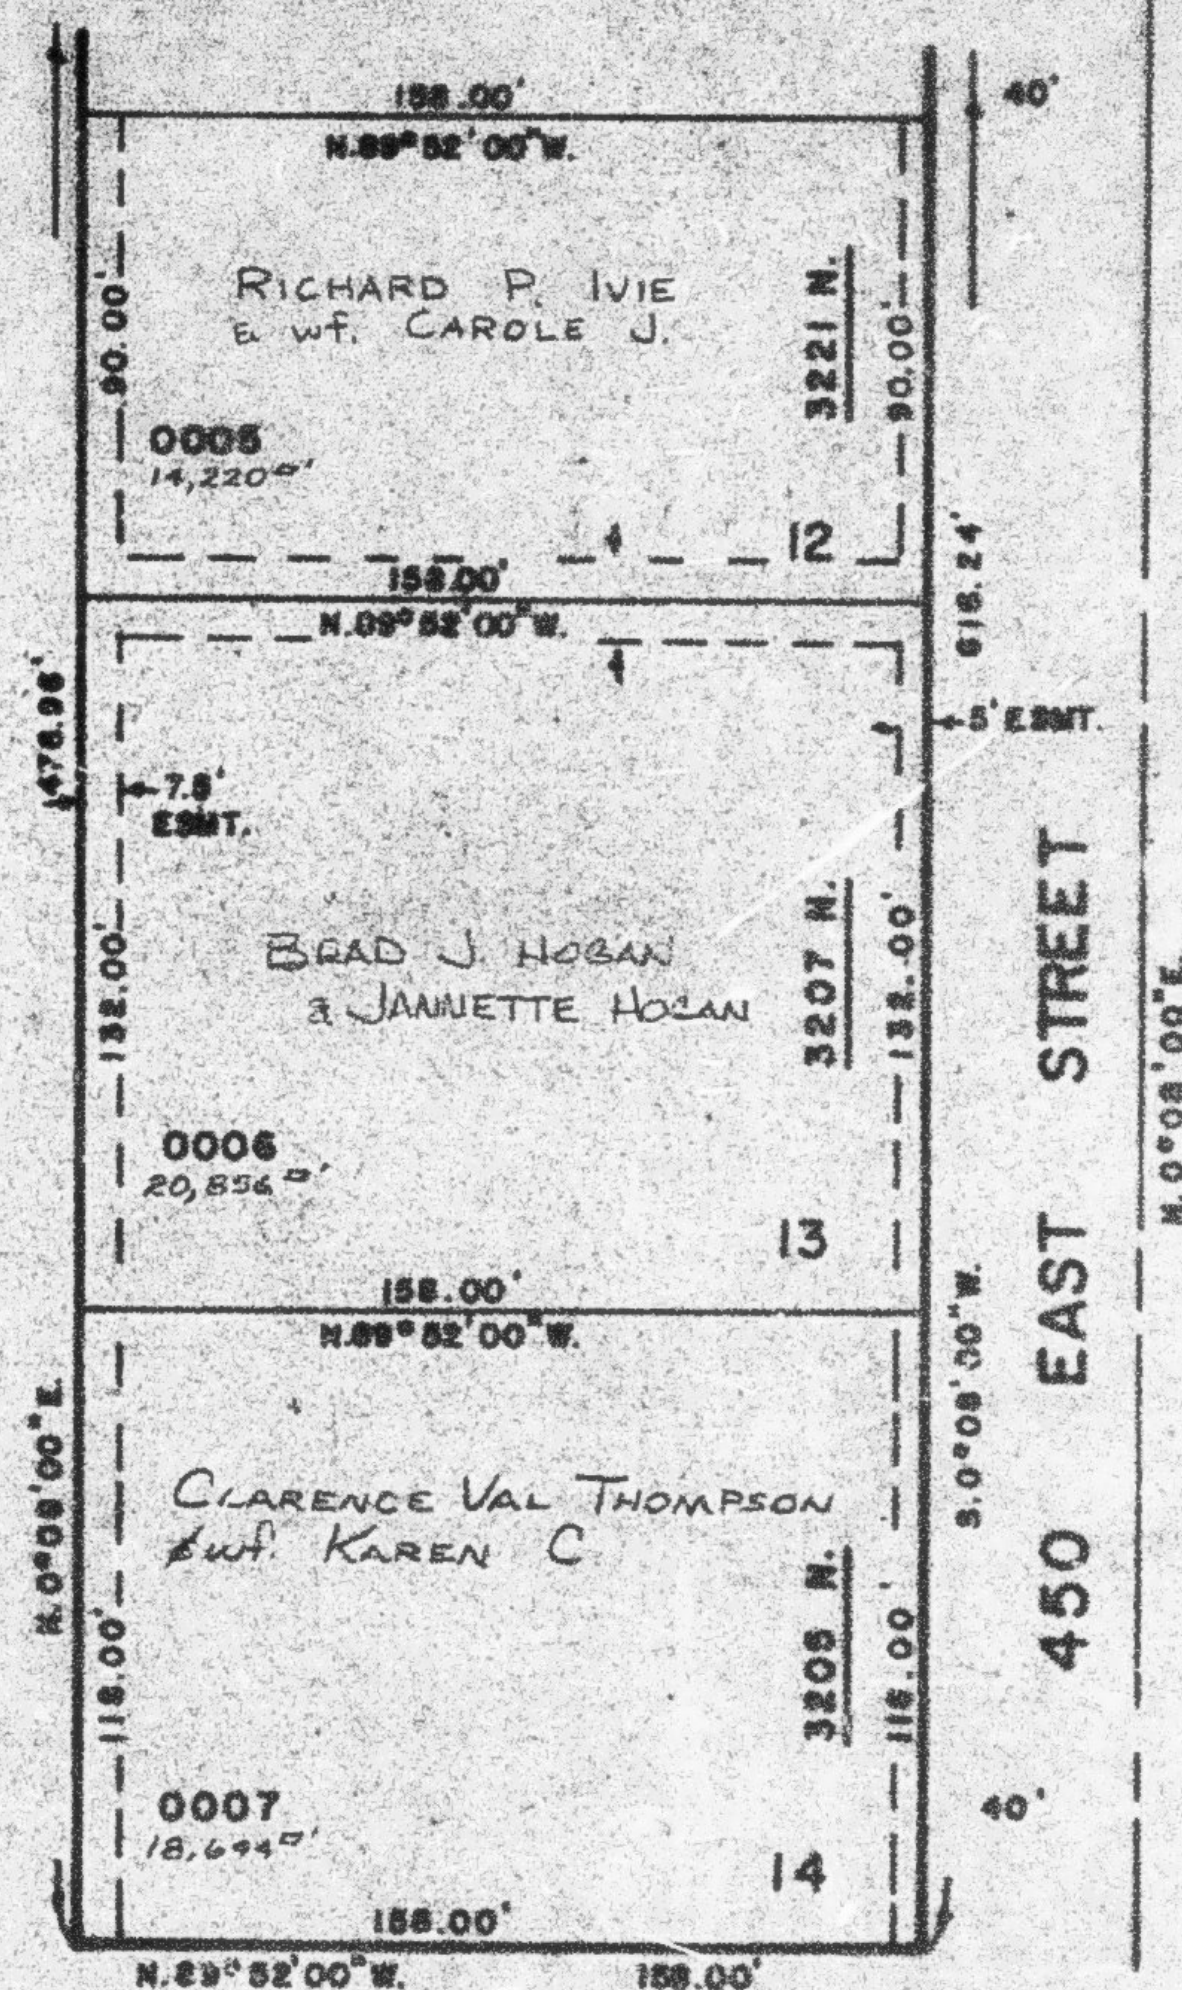

SEE PAGE 23

SEE ABOVE AT RIGHT