

141


TAXING UNIT: 10

IN NORTH OGDEN CITY

PREFIX : 17-141

SCALE 1" = 50'

SEE BOOK 16, PAGE 37-2

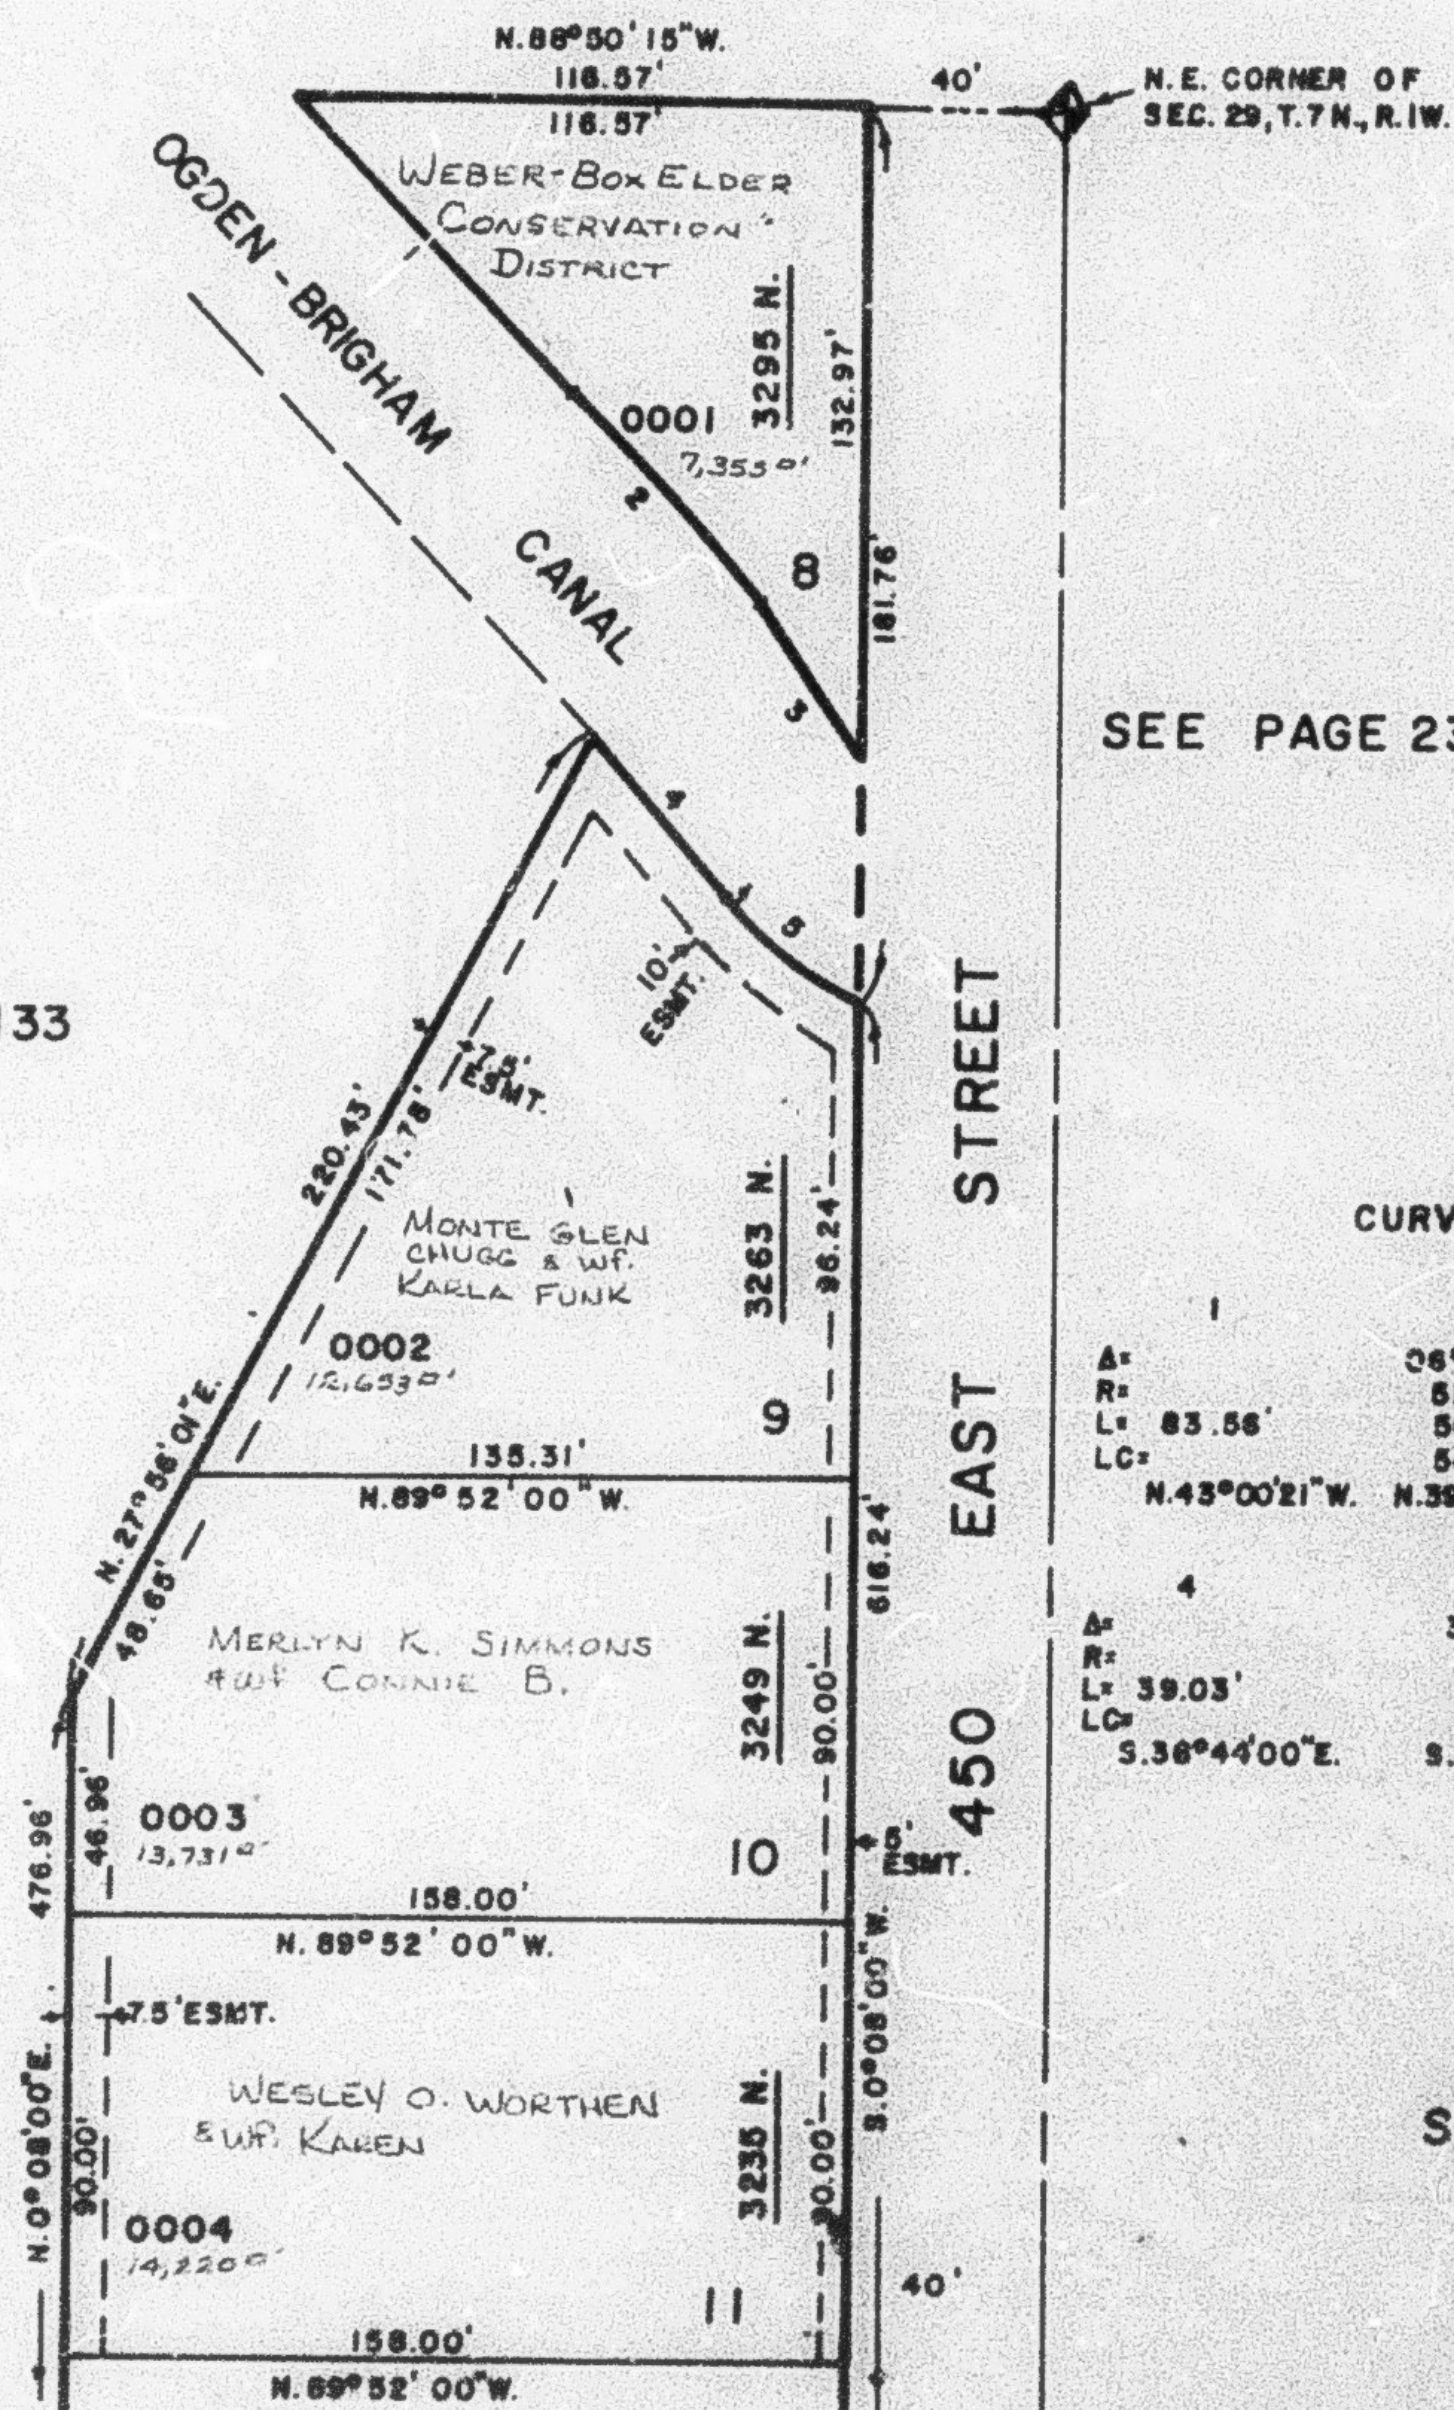


SEE PAGE 23

CURVE		DATA	
1	2	3	
A=	36°16'21"		
R=	515.00'		
L= 83.56'	56.38'	38.65'	
LC=	56.35'		
N.43°00'21"W.		N.39°52'10"W.	N.36°44'00"W.
4	5		
A=	31°01'27"		
R=	75.00'		
L= 39.03'	40.61'		
LC=	40.12'		
S.36°44'00"E.		S.52°14'43"E.	

SEE PAGE 38-1

FOR COMPLETE ENG. DATA
SEE ORIG. DED. PLAT IN
BOOK 25, PAGE 58.

SEE BELOW AT LEFT

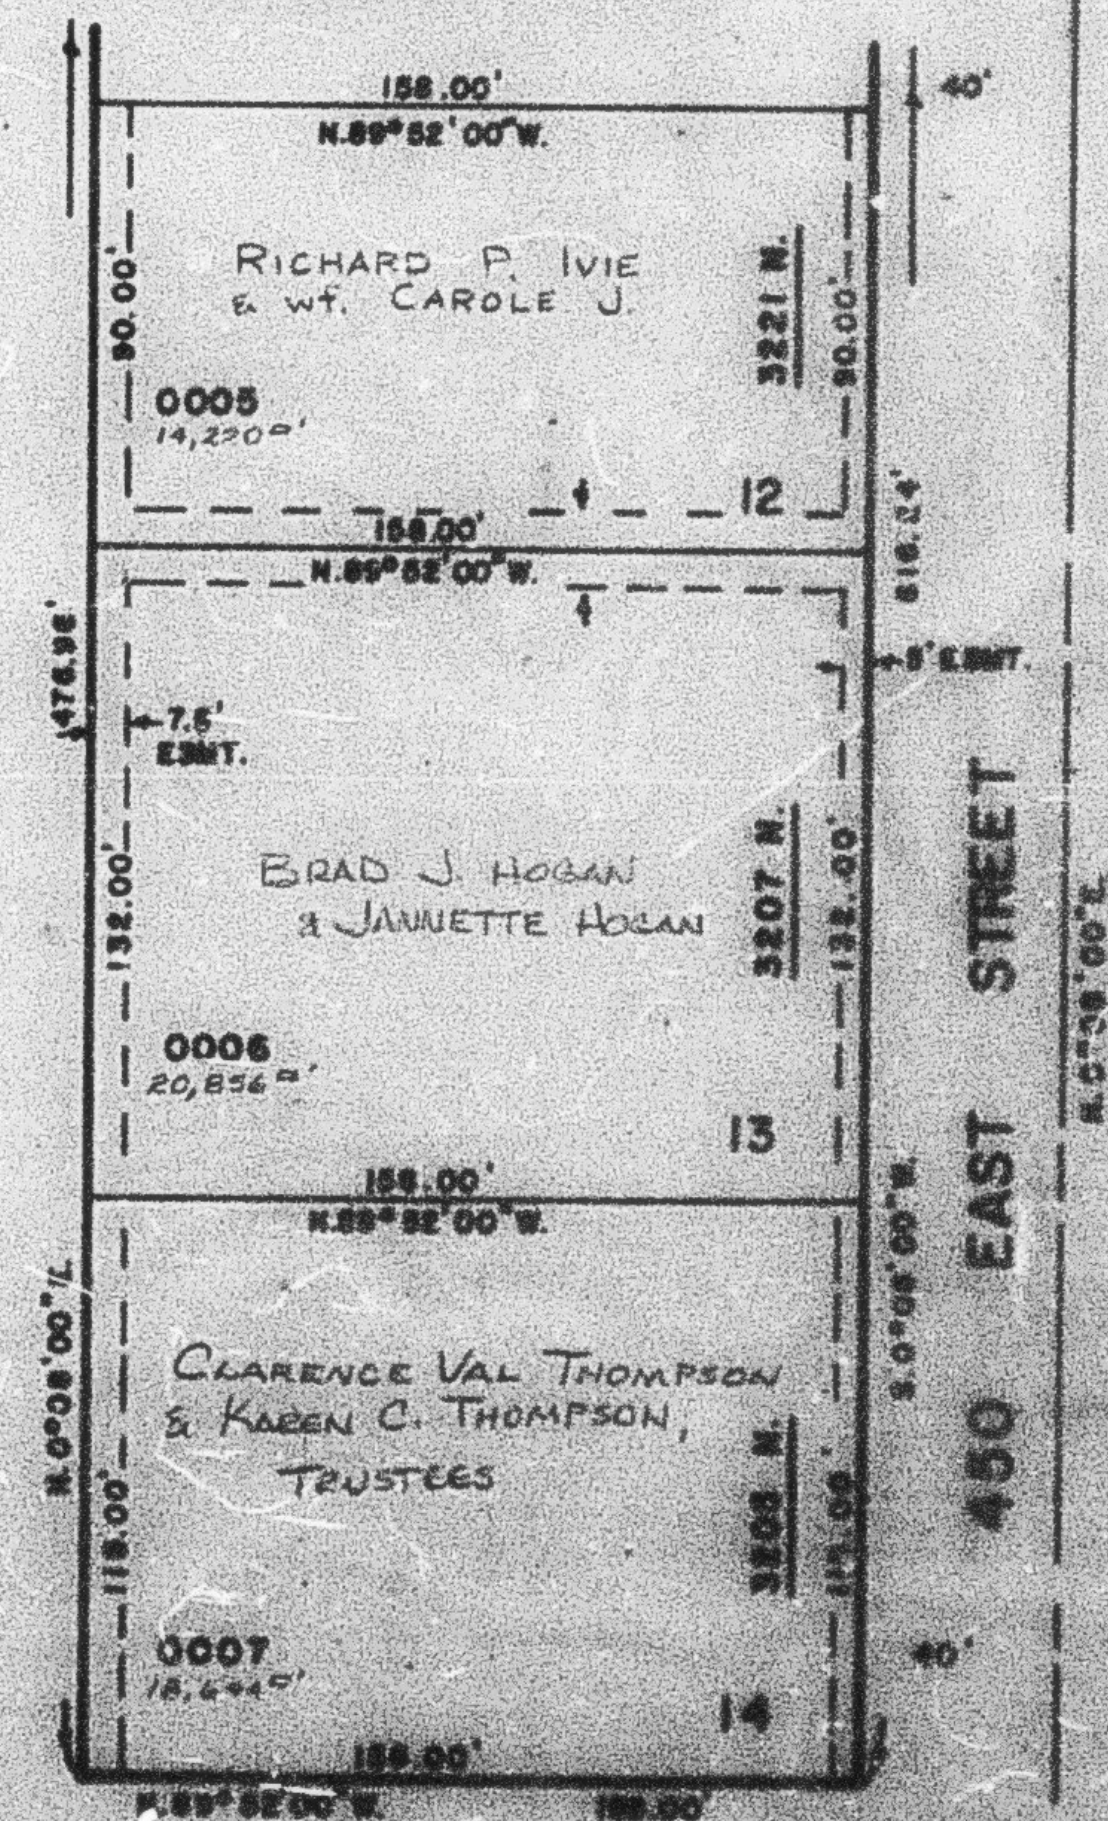

SEE PAGE
23

SEE ABOVE AT RIGHT