

PART OF SECTION 29, T.7 N., R.1 W., S.1 B. & M.
LARSON PARK SUBDIVISION

141


TAXING UNIT: 10

IN NORTH OGDEN CITY

PREFIX: 17-141

SCALE 1" = 50'

SEE BOOK 16, PAGE 37-2

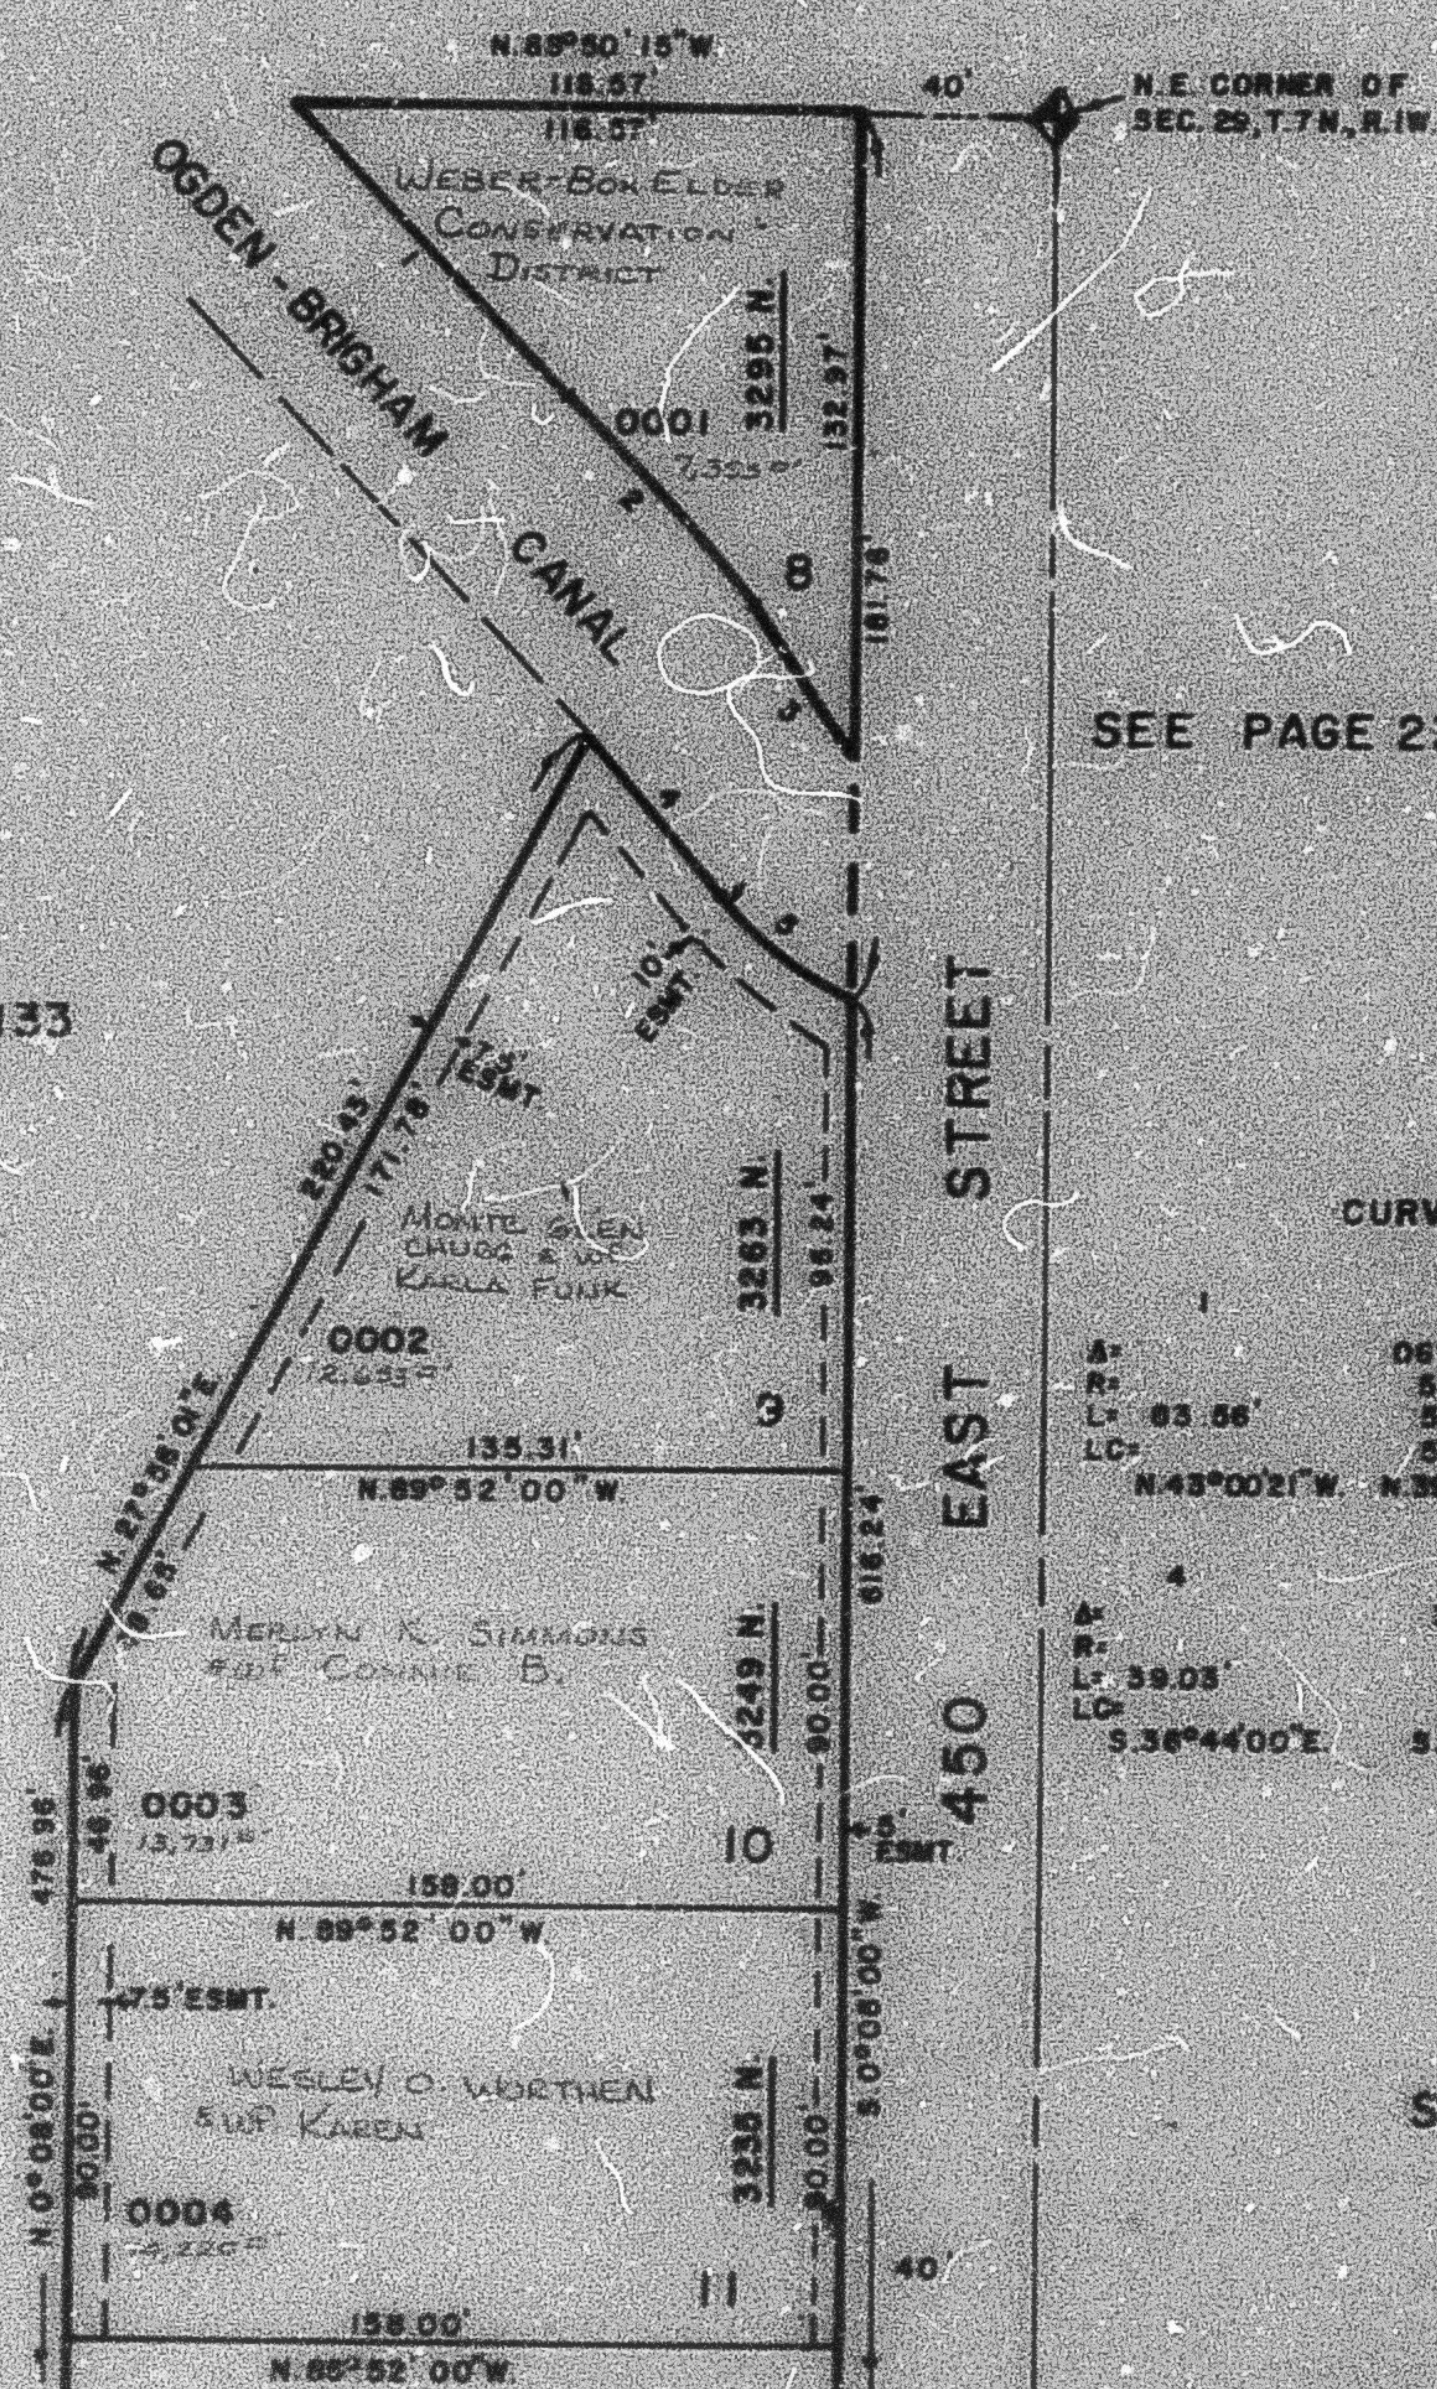

CURVE DATA

1	2	3
LC 83.86'	LC 56.38'	LC 38.85'
N.43°00'21"W	N.39°32'10"W	N.36°44'00"W
4	5	
LC 39.03'	LC 40.81'	
S.36°44'00"E	S.52°14'43"E	

SEE PAGE 38-1

FOR COMPLETE ENG. DATA
 SEE ORIG. DES. PLAT. IN
 BOOK 25, PAGE 58

SEE BELOW AT LEFT

