

PART OF THE E.1/2, SEC. 31, T.7N., R.1W., S.L.B. & M.

142

FAIRWAY PARK NO. 1

TAXING UNIT: 79

IN HARRISVILLE CITY

PREFIX: 17-142

SCALE 1" = 50'

EXCEPT WHERE OTHERWISE SHOWN
ALL LOTS OWNED BY:
1ST INTERSTATE BANK OF UTAH N.A.


SEE PAGE 124

SEE PAGE 123

CURVE DATA

- A: $\Delta = 40^\circ 16' 21''$
L = 35.14'
LC = 34.23'
- B: $\Delta = 49^\circ 41' 43''$
L = 43.37'
LC = 42.02'
- C: $\Delta = 130^\circ 14'$
L = 34.10'
LC = 27.22'

SEE PAGE 64

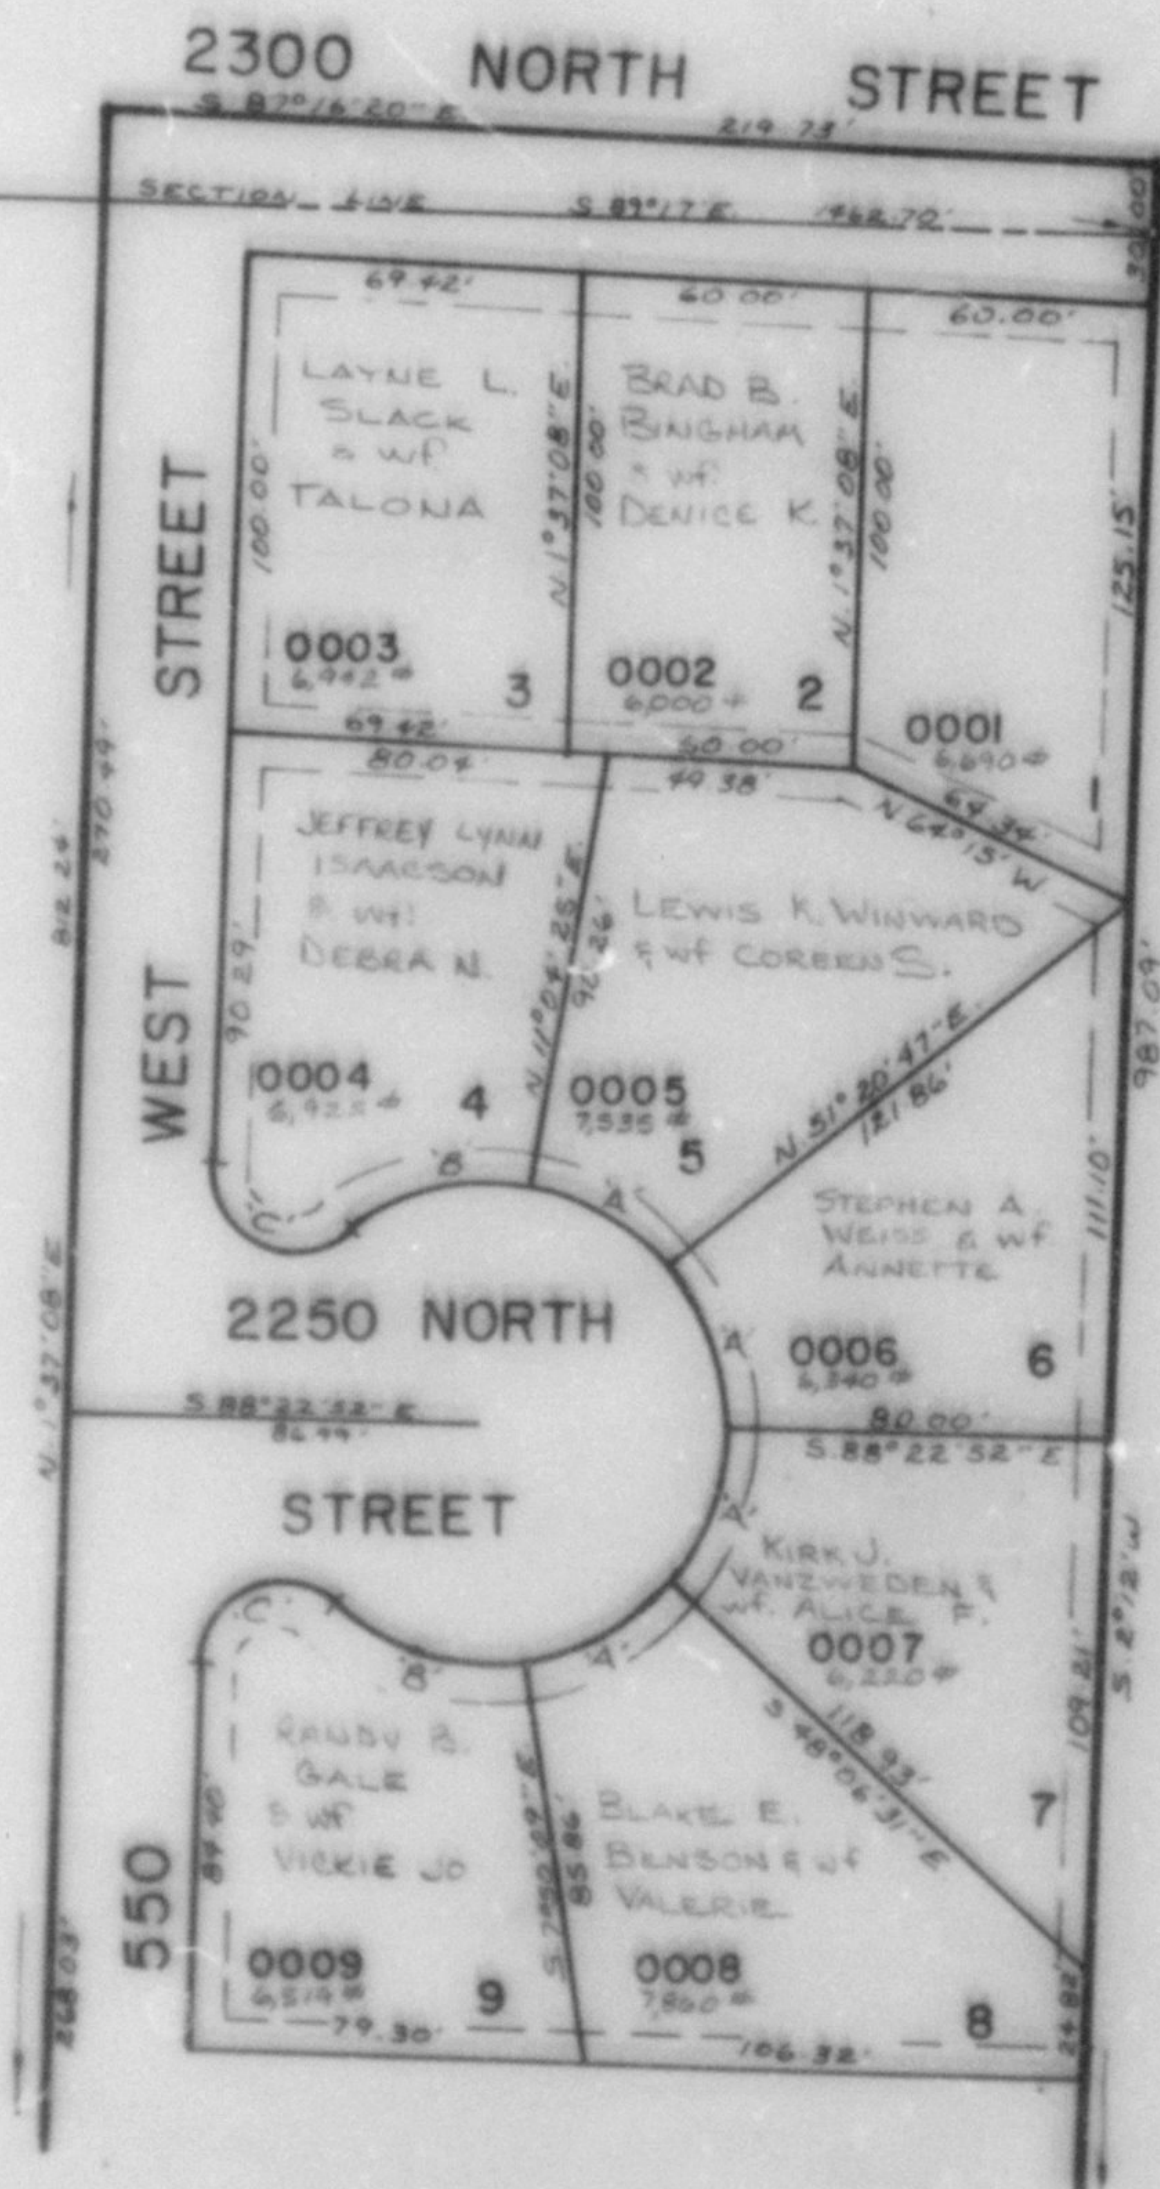

SEE PAGE 143

UTILITY EASEMENTS
ON EITHER SIDE OF LOT
LINES AS INDICATED BY
DASHED LINES

FOR COMPLETE ENG. DATA
SEE ORIGINAL DEDICATION
PLAT BOOK 26, PAGE 17