

PART OF THE E.1/2, SEC. 31, T.7N, R.1W, S.L.B. & M.

142

FAIRWAY PARK NO. 1

TAXING UNIT: 79

IN HARRISVILLE CITY

PREFIX: 17-142

SCALE 1" = 50'

EXCEPT WHERE OTHERWISE SHOWN
ALL LOTS OWNED BY:
1ST INTERSTATE BANK OF UTAH N.A.


SEE PAGE 124

SEE PAGE 123

CURVE DATA

- A: $\Delta = 40^\circ 16' 21''$
L = 35.14'
LC = 34.23'
- B: $\Delta = 49^\circ 41' 43''$
L = 43.37'
LC = 42.02'
- C: $\Delta = 130^\circ 14'$
L = 34.10'
LC = 27.22'

SEE PAGE 64

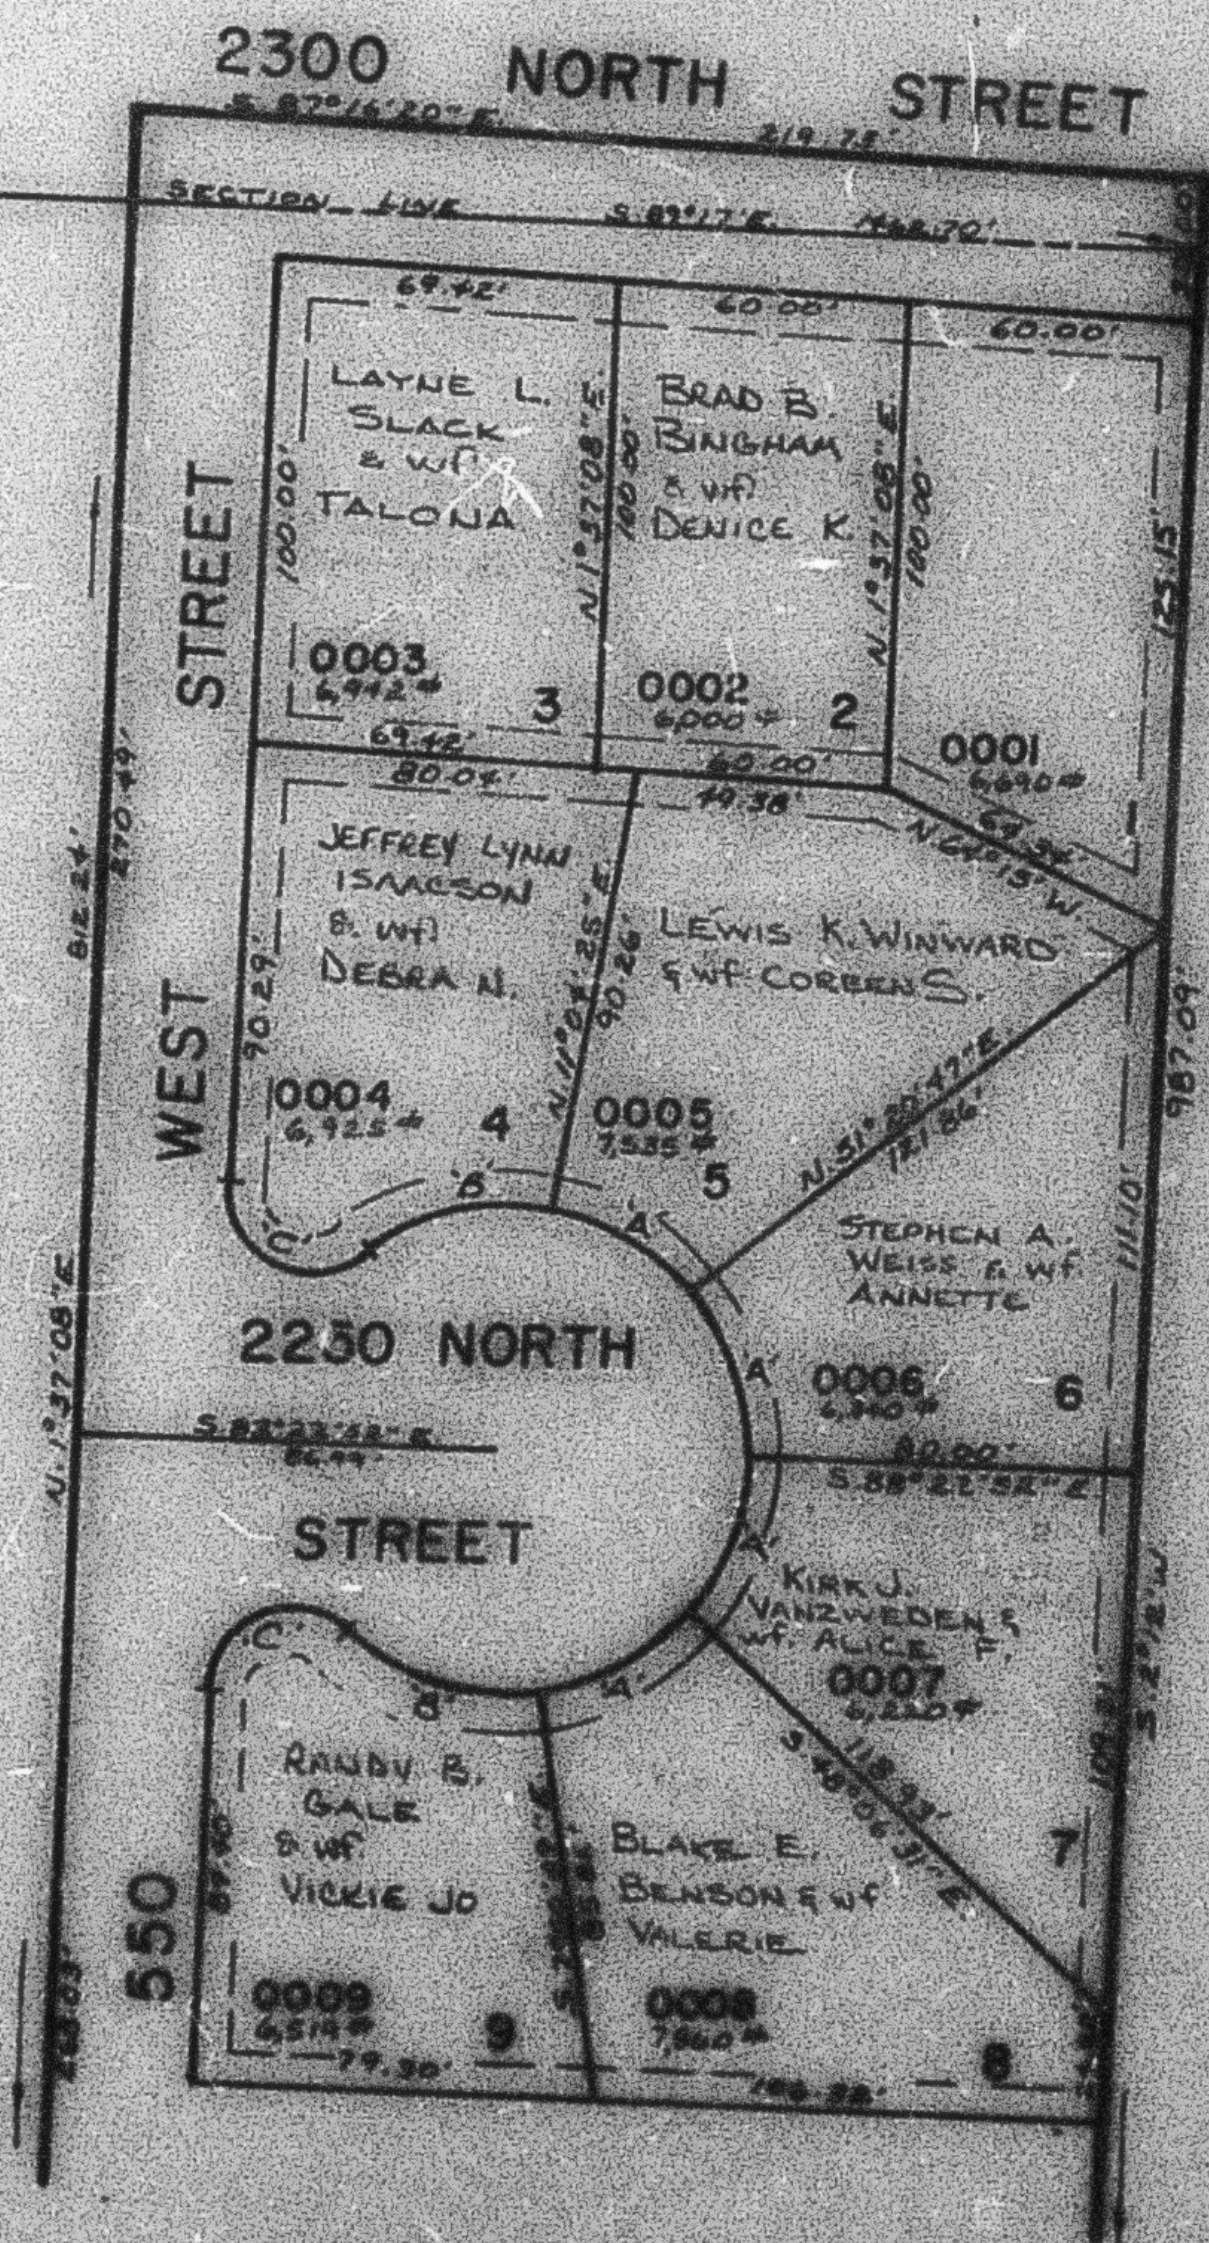

SEE PAGE 143