

PART OF THE E.1/2, SEC. 31, T.7N, R.1W, S.L.B. & M.

142

FAIRWAY PARK NO. 1

TAXING UNIT: 79

IN HARRISVILLE CITY

PREFIX: 17-142

SCALE 1" = 50'


SEE PAGE 124

SEE PAGE 123

CURVE DATA

- A: $\Delta = 40^{\circ}16'21''$
L = 35.14'
LC = 34.23'
- B: $\Delta = 49^{\circ}41'43''$
L = 43.37'
LC = 42.02'
- C: $\Delta = 130^{\circ}14'$
L = 34.10'
LC = 27.22'

SEE PAGE 64

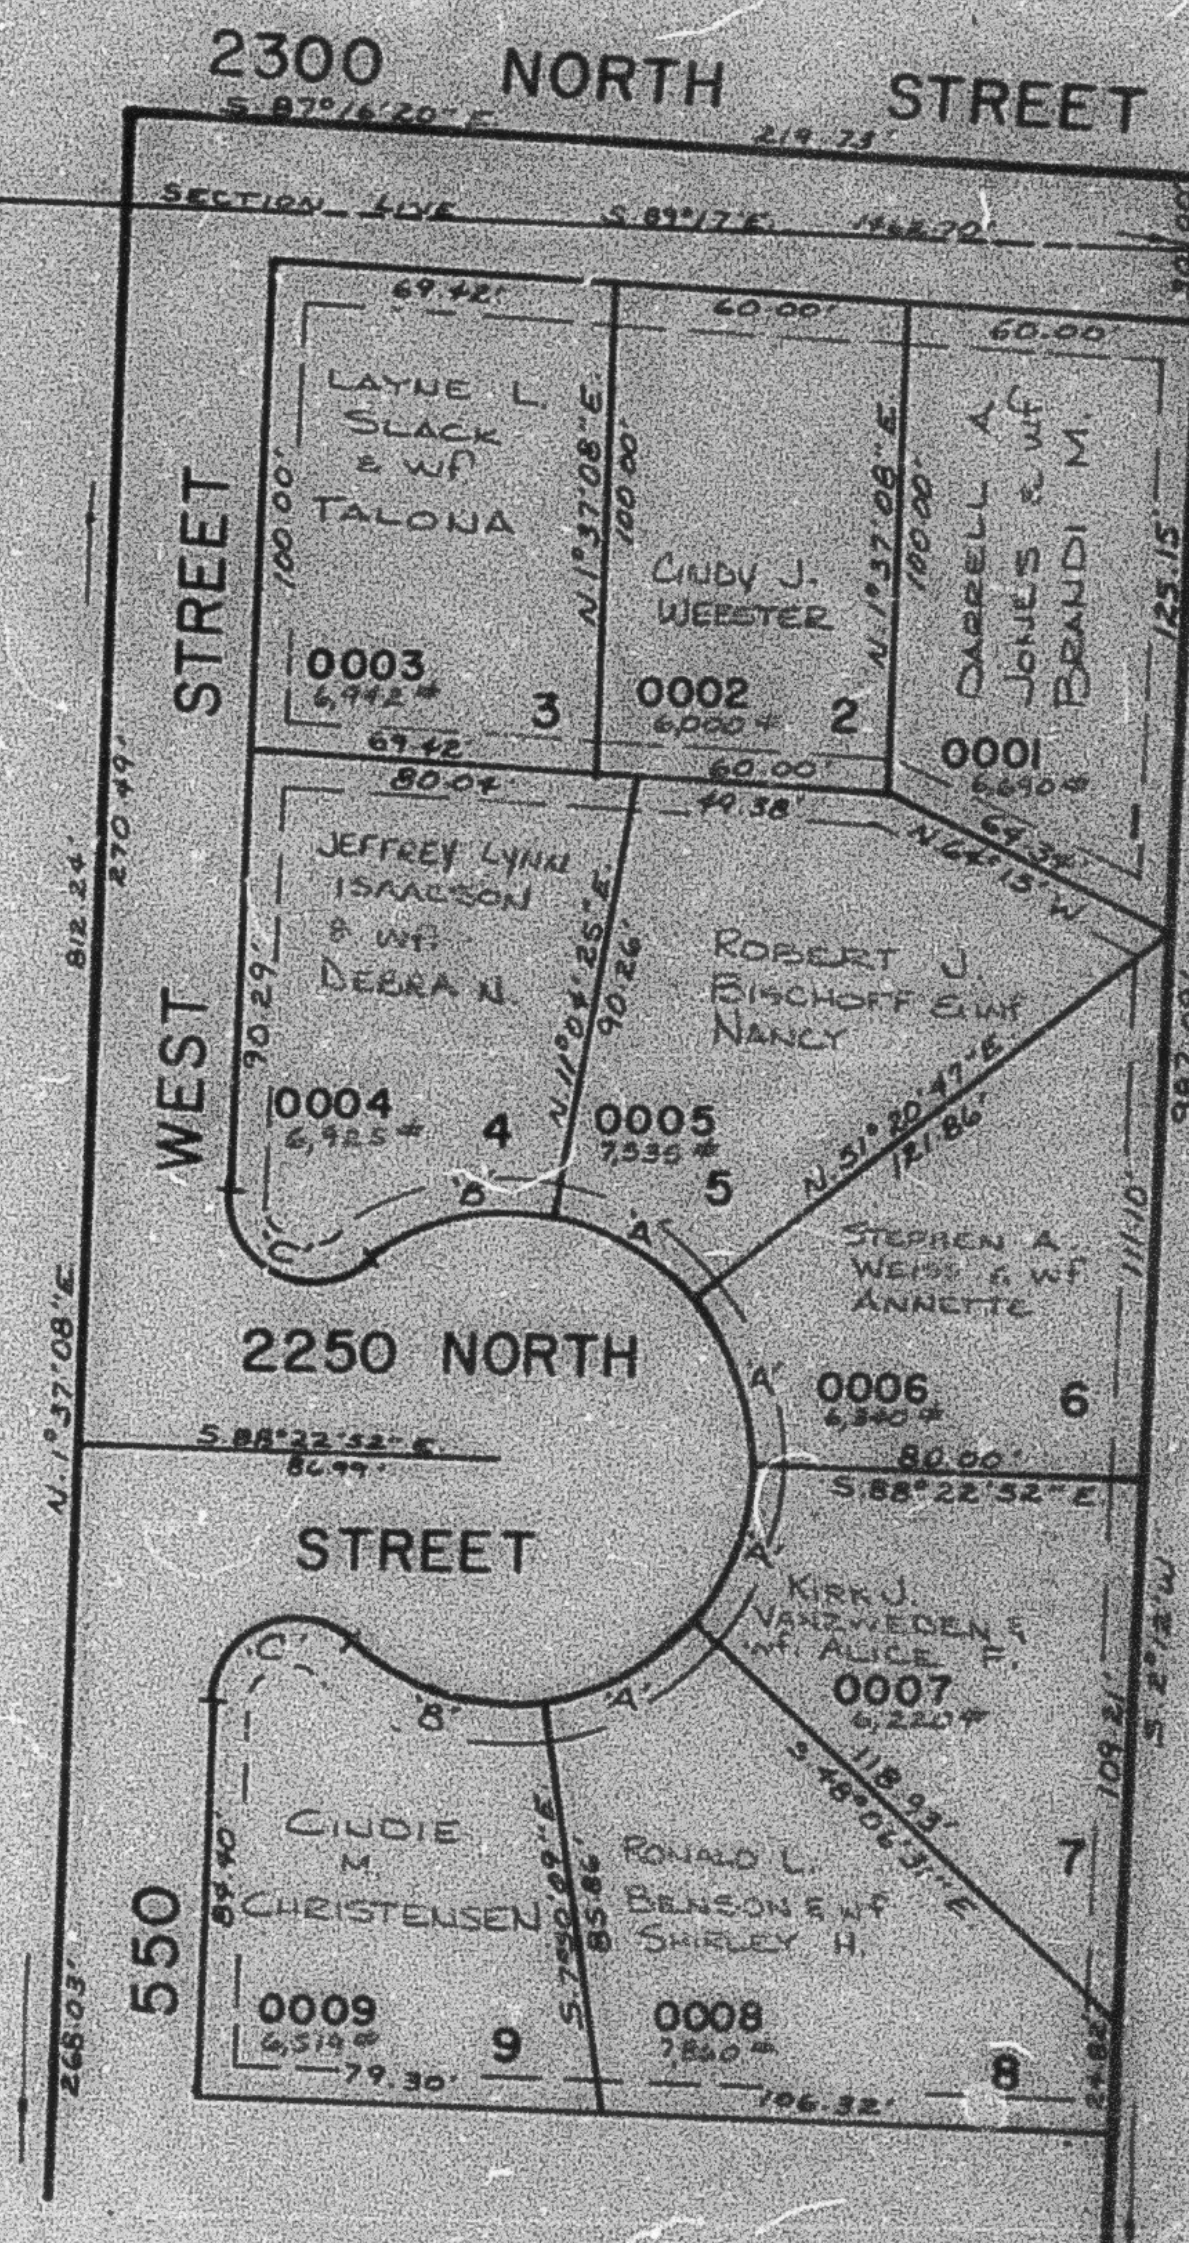

SEE PAGE 143

TRAILERS & UTILITY EASEMENTS
7' ON EITHER SIDE OF LOT
LINES AS INDICATED BY
DASHED LINES

FOR COMPLETE ENG. DATA
SEE ORIGINAL DEDICATION
PLAT BOOK 26, PAGE 17