

FAIRWAY PARK NO. 1

TAXING UNIT 79

IN HARRISVILLE CITY

PREFIX 17-142

SCALE 1" = 50'


SEE PAGE 124

SEE PAGE 123

Curve Data

- A: $\Delta = 40^\circ 16' 21''$
 $L = 35.14'$
 $LC = 34.23'$
- B: $\Delta = 49^\circ 41' 43''$
 $L = 43.37'$
 $LC = 42.02'$
- C: $\Delta = 130^\circ 14'$
 $L = 34.10'$
 $LC = 27.22'$

SEE PAGE 64

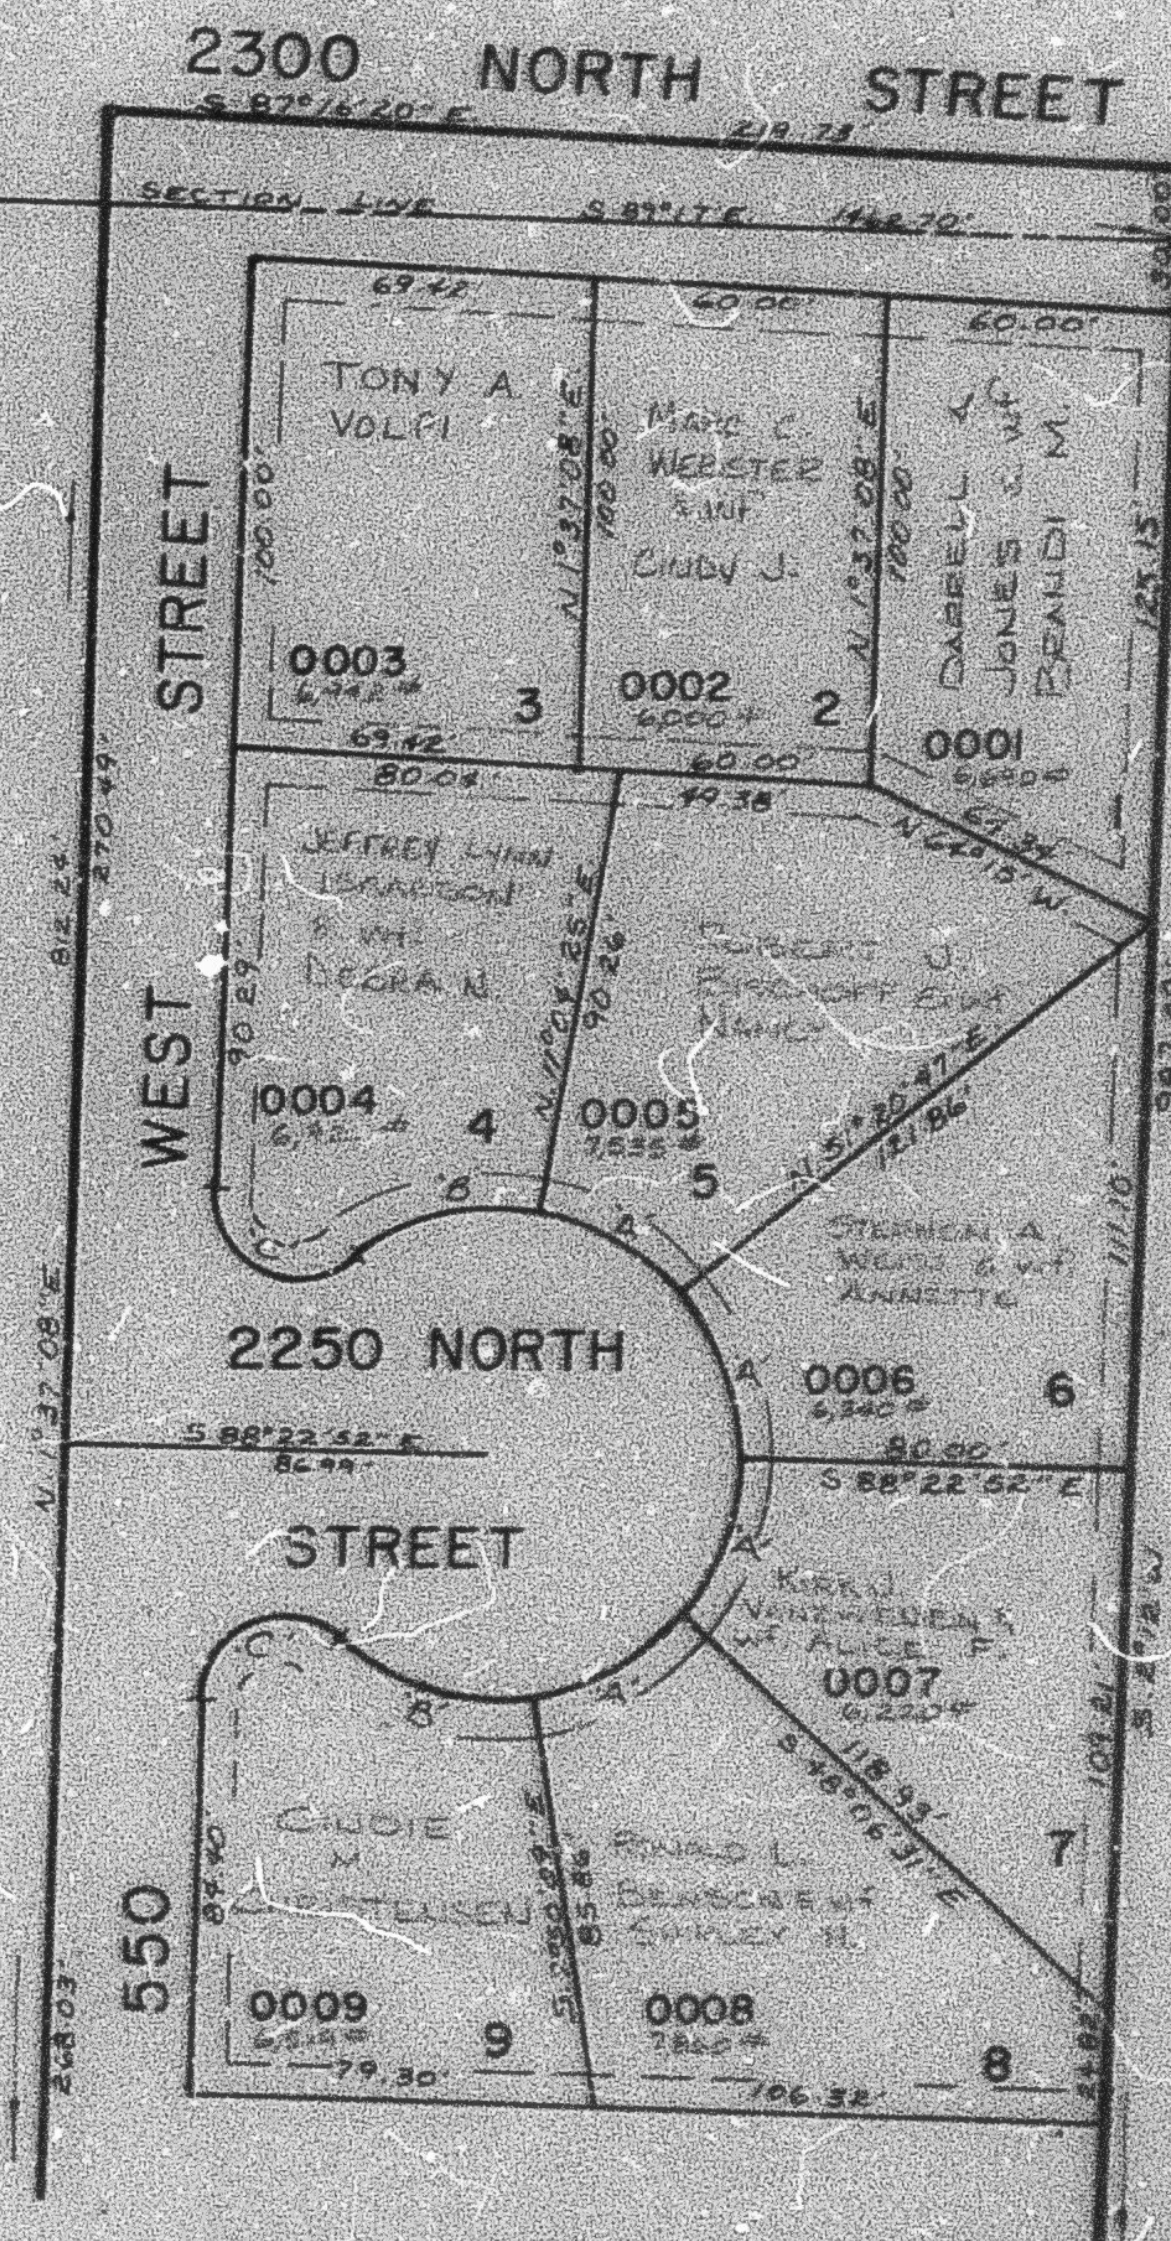

SEE PAGE 143

1. SHOWN & LOTS EASEMENTS
 2. ON EITHER SIDE OF LOT
 LINES AS INDICATED BY
 DASHED LINES

FOR COMPLETE ENG. DATA
 SEE ORIGINAL DEDICATION
 PLAT BOOK 26, PAGE 17