

PART OF THE E.1/2, SEC. 31, T.7N., R.1W., S.L.B. & M.

143

FAIRWAY PARK NO. 1

TAXING UNIT 79

IN HARRISVILLE CITY

PREFIX 17-143

SCALE 1" = 50'

EXCEPT WHERE OTHERWISE SHOWN
ALL LOTS OWNED BY:
INTERSTATE BANK OF UTAH N.A.

SEE PAGE 142

SEE PAGE 125

SEE PAGE 63


CURVE DATA

A: $\Delta: 40^{\circ}16'21''$ L: 35.14' LC: 34.23'	D: $\Delta: 48^{\circ}32'42''$ L: 48.58' LC: 41.12'	E: $\Delta: 129^{\circ}06'24''$ L: 33.80' LC: 27.09'
F: $\Delta: 4^{\circ}11'44''$ L: 100.09' LC: 100.07'	G: $\Delta: 3^{\circ}37'53''$ L: 85.05' LC: 85.04'	H: $\Delta: 3^{\circ}04'02''$ L: 69.94' LC: 69.95'
		I: $\Delta: 2^{\circ}55'57''$ L: 69.94' LC: 69.95'

DRAINAGE & UTILITY EASEMENTS
7' ON EITHER SIDE OF LOT
LINES AS INDICATED BY
DASHED LINES

FOR COMPLETE ENG. DATA
SEE ORIGINAL DEDICATION
PLAT BOOK 26, PAGE 17

© SURVEY MONUMENT TO BE SET

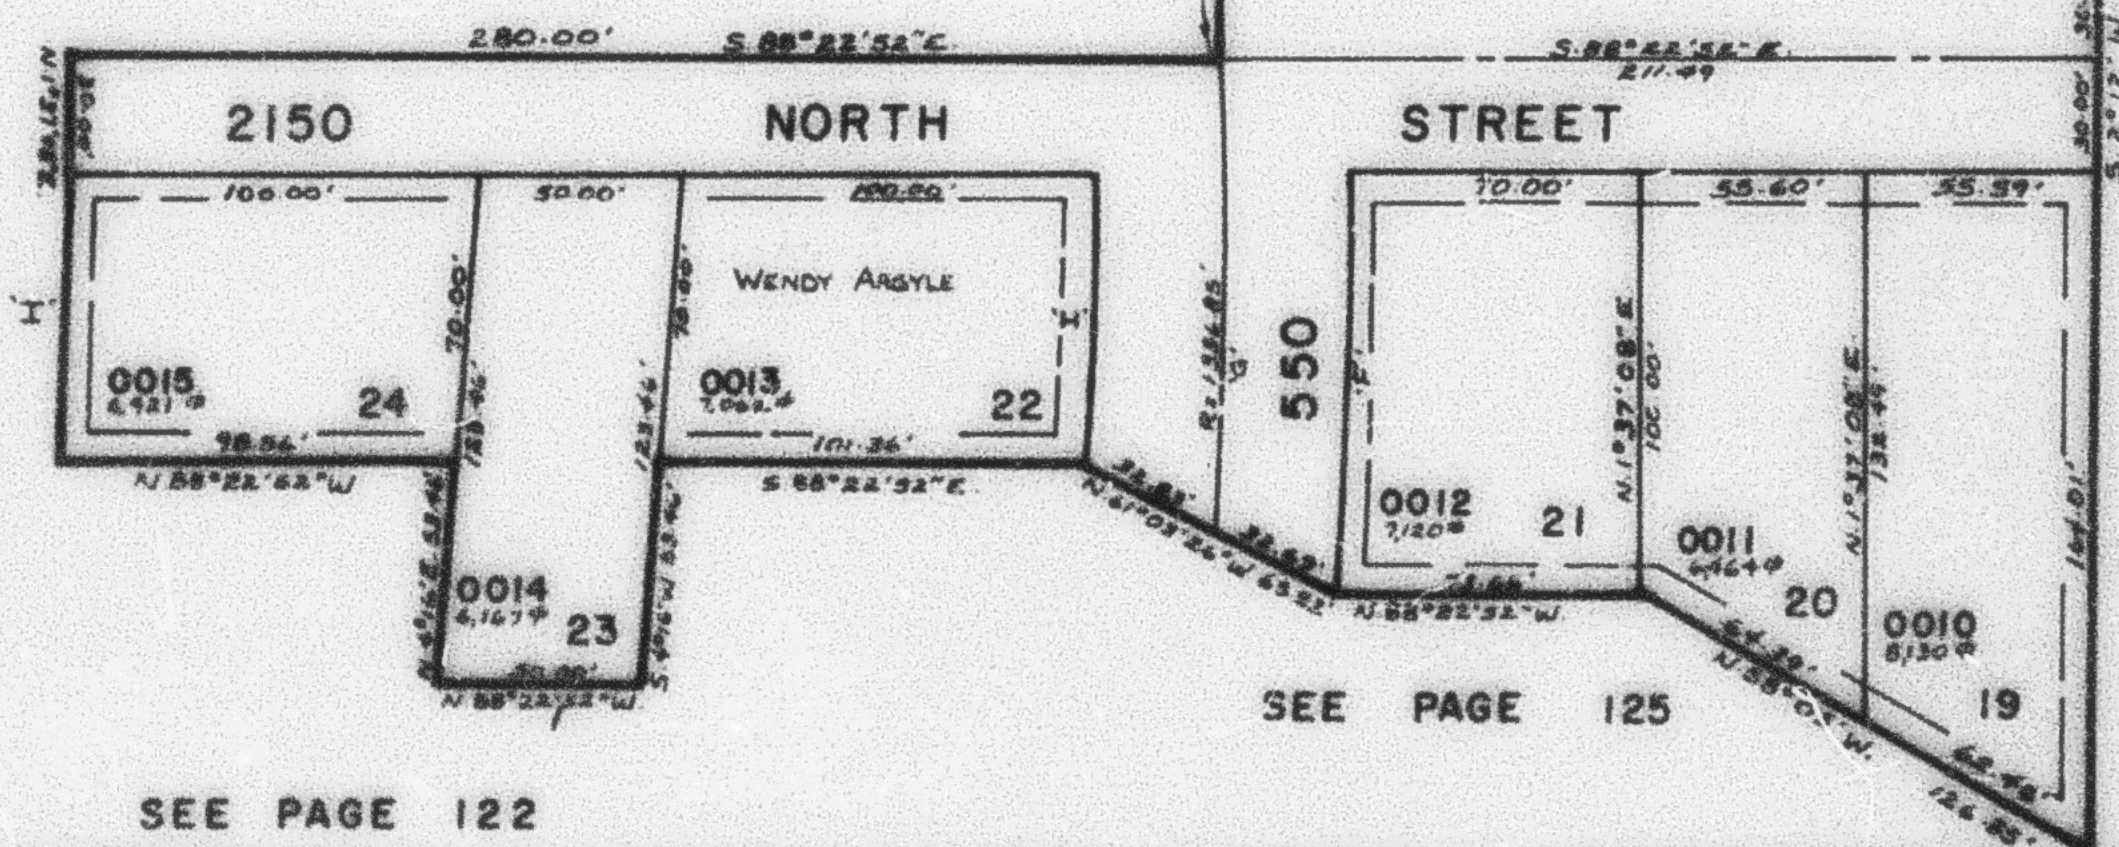

L.O.T. 6-84