

PART OF THE E. 1/2, SEC. 31, T. 7N., R. 1W., S.L.B. & M.

143

FAIRWAY PARK NO. 1

TAXING UNIT 79

IN HARRISVILLE CITY

PREFIX 17-143

SCALE 1" = 50'

EXCEPT WHERE OTHERWISE SHOWN
ALL LOTS OWNED BY:
1ST INTERSTATE BANK OF UTAH N.A.

SEE PAGE 142

SEE PAGE 122

CURVE DATA


A: A: 40° 22' 21"	D: A: 48° 33' 42"	E: A: 129° 06' 24"
L: 35.74'	L: 45.38'	L: 33.80'
LC: 34.23'	LC: 47.12'	LC: 27.09'
F: A: 4° 00' 44"	G: A: 3° 37' 53"	H: A: 3° 04' 02"
L: 100.04'	L: 85.05'	L: 69.96'
LC: 100.07'	LC: 85.04'	LC: 69.95'
I: A: 2° 55' 57"		
L: 69.96'		
LC: 69.95'		

DRAWING & UTILITY EASEMENTS
TYPED EITHER S. OR OF LOT
LINES AS INDICATED BY
DASHED LINES

FOR COMPLETE FIG. DATA
SEE ORIGINAL DEDICATION
PLAT BOOK 26, PAGE 17

● SURVEY MONUMENT 782 SET

SEE PAGE 122

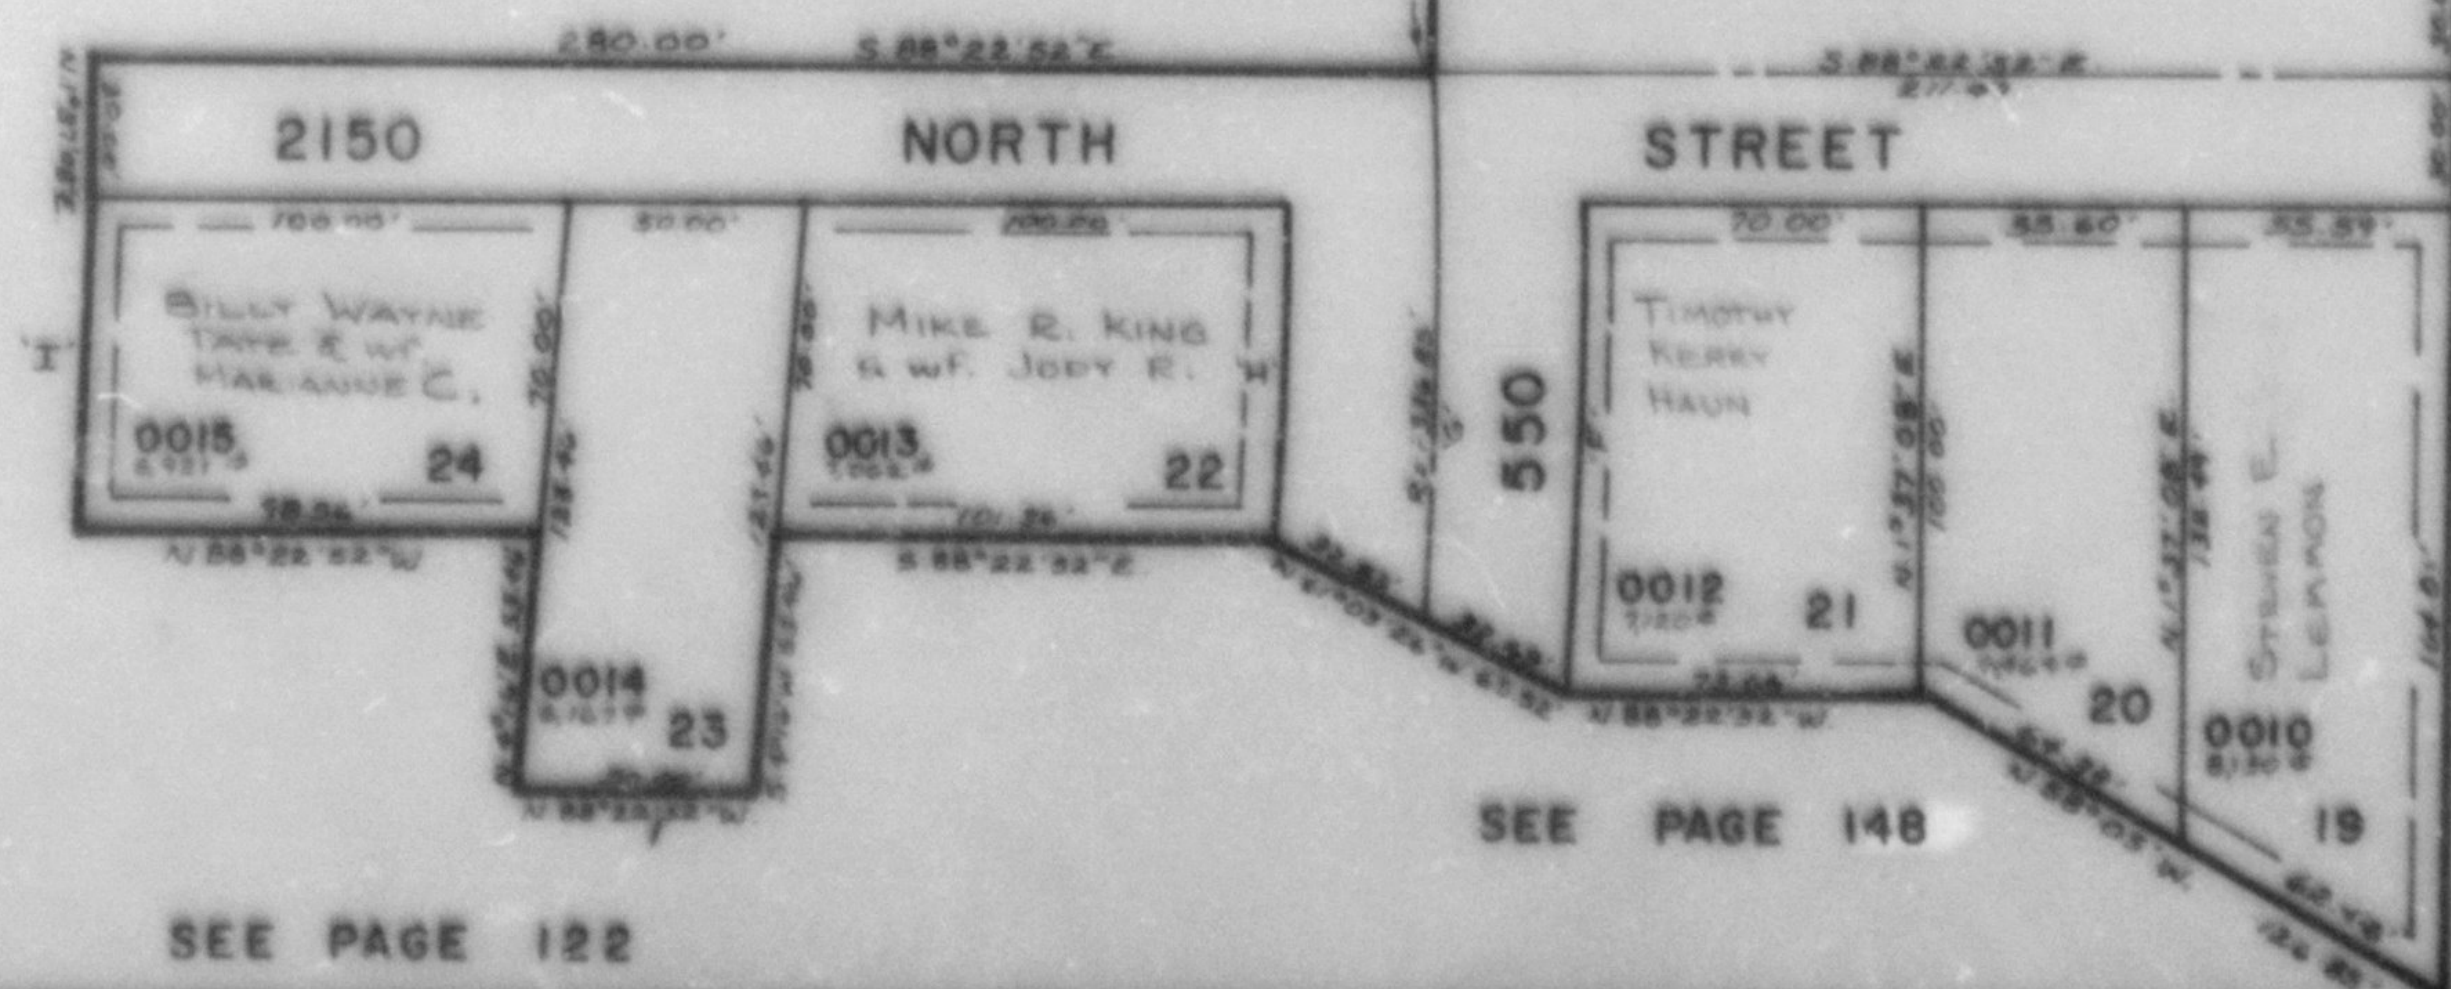

SEE PAGE 148

SEE PAGE 122

LAT. 6-84