

FAIRWAY PARK NO. 1

TAXING UNIT: 79

IN HARRISVILLE CITY

PREFIX: 17-143

SCALE 1" = 50'

SEE PAGE 142

SEE PAGE 122

CURVE DATA

A	A: 40°16'21"	D	A: 48°33'42"	E	A: 129°06'24"
	L: 35.14'		L: 42.98'		L: 33.80'
	LC: 34.23'		LC: 41.12'		LC: 27.09'
F	A: 4°11'44"	G	A: 3°37'53"	H	A: 3°04'02"
	L: 100.09'		L: 85.05'		L: 69.96'
	LC: 100.07'		LC: 85.04'		LC: 69.95'
		I	A: 2°55'57"		L: 69.96'
			LC: 69.95'		


SEE PAGE 64

DRAINAGE & UTILITY EASEMENTS
7' ON EITHER SIDE OF LOT
LINES AS INDICATED BY
DASHED LINES

FOR COMPLETE ENG. DATA
SEE ORIGINAL DEDICATION
PLAT BOOK 26, PAGE 17

● SURVEY MONUMENT 7880 SE1

SEE PAGE 122

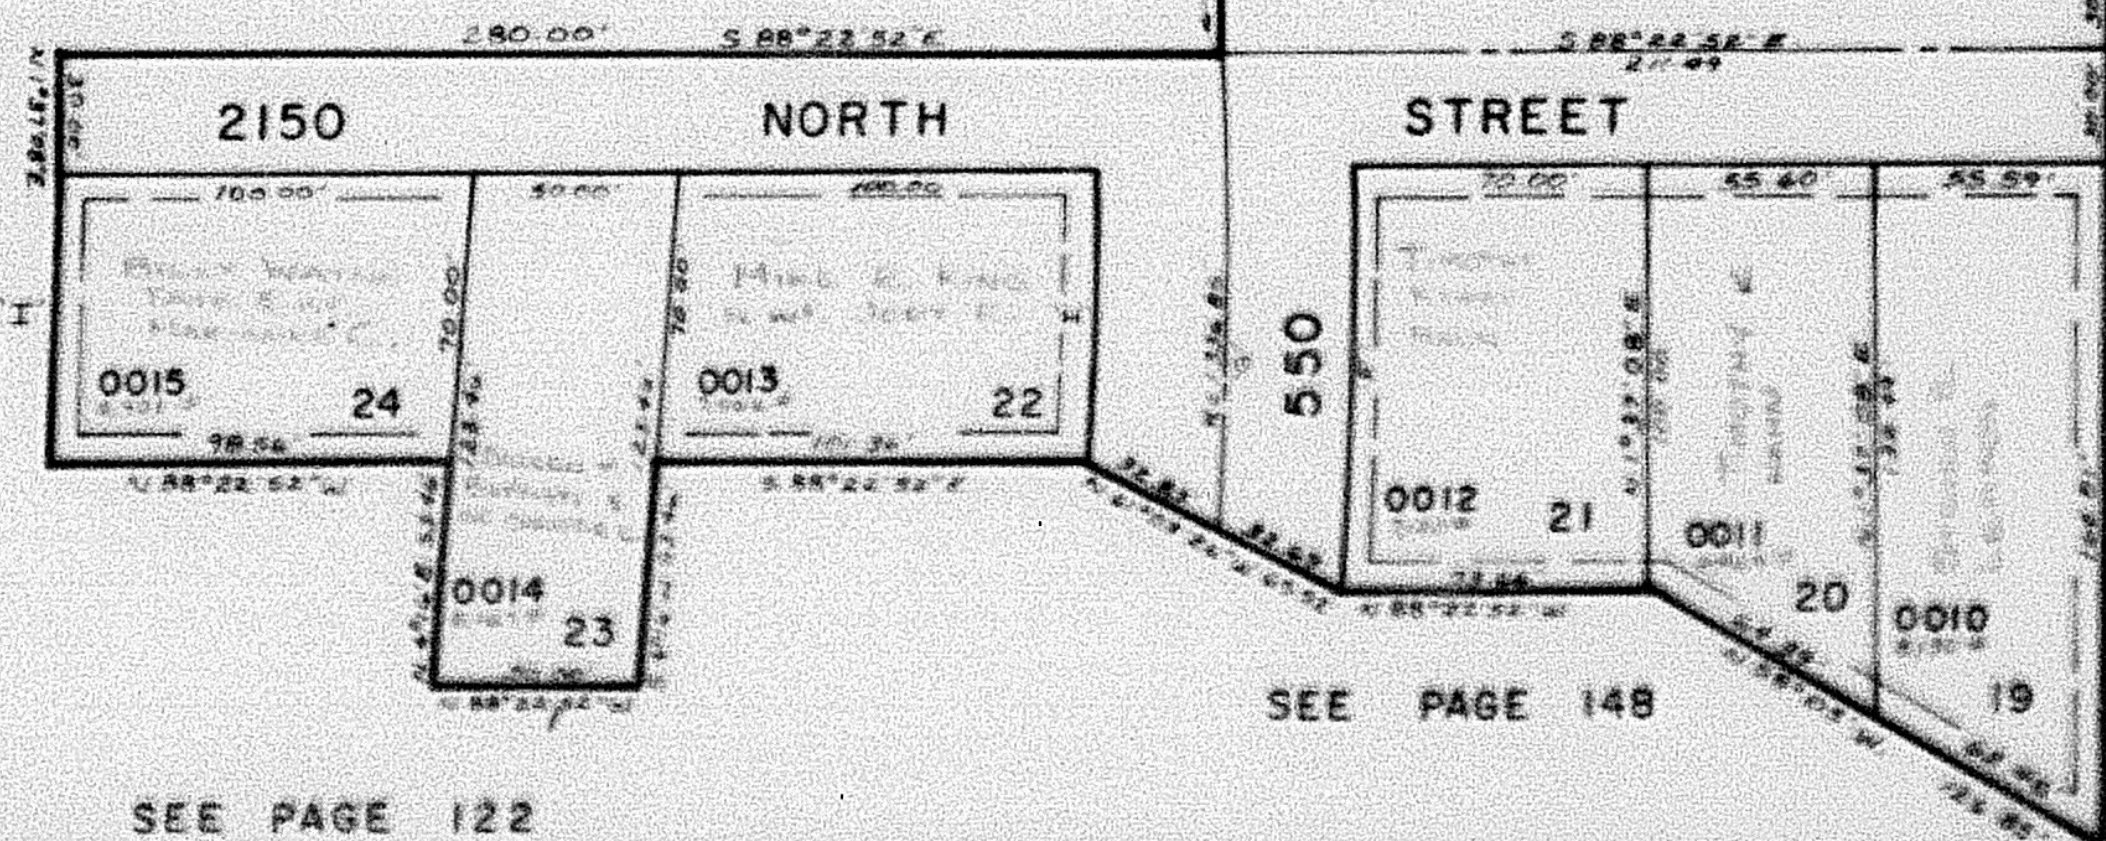

SEE PAGE 148

SEE PAGE 122