

FAIRWAY PARK NO. 1

TAXING UNIT: 79

IN HARRISVILLE CITY

PREFIX: 17-143

SCALE 1" = 50'

SEE PAGE 142

SEE PAGE 122

CURVE DATA


A: $\Delta: 40^{\circ}16'21''$ L: 35.14' LC: 34.23'	D: $\Delta: 48^{\circ}33'42''$ L: 42.38' LC: 41.12'	E: $\Delta: 129^{\circ}06'24''$ L: 33.80' LC: 27.09'
F: $\Delta: 1^{\circ}11'44''$ L: 100.09' LC: 100.07'	G: $\Delta: 3^{\circ}37'53''$ L: 85.05' LC: 85.04'	H: $\Delta: 3^{\circ}04'02''$ L: 69.96' LC: 69.95'
		I: $\Delta: 2^{\circ}55'57''$ L: 69.96' LC: 69.95'

DRAINAGE & UTILITY EASEMENTS,
7" ON EITHER SIDE OF LOT
LINES AS INDICATED BY
DASHED LINES

FOR COMPLETE ENG. DATA
SEE ORIGINAL DEDICATION
PLAT BOOK 26, PAGE 17.

⊙ SURVEY MONUMENT TO BE SET

SEE PAGE 122

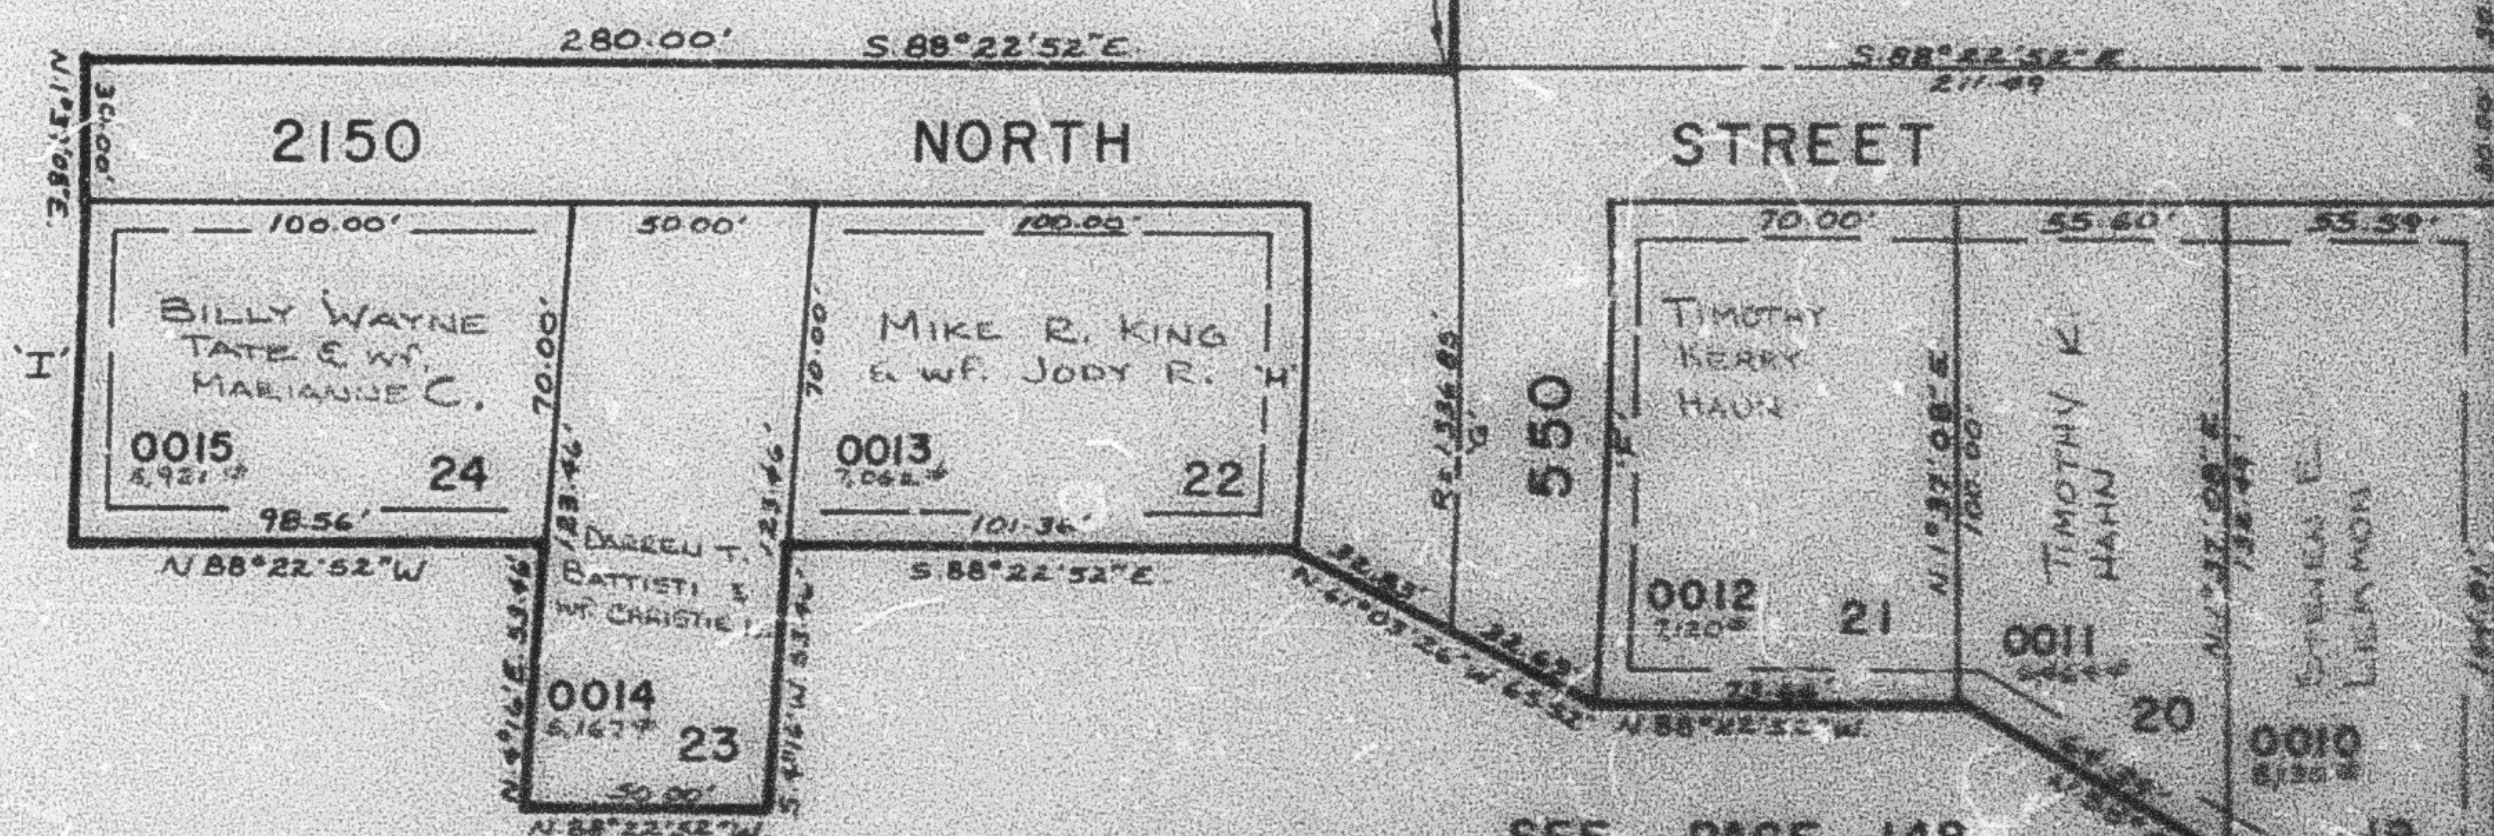

SEE PAGE 148

SEE PAGE 122