

FAIRWAY PARK NO. 1

TAXING UNIT: 79

IN HARRISVILLE CITY

PREFIX: 17-143

SCALE 1" = 50'

SEE PAGE 142

SEE PAGE 122

CURVE DATA


A: A: 40°14'21"	D: A: 48°33'42"	E: A: 129°06'24"
L: 35.14'	L: 42.38'	L: 33.80'
LC: 34.23'	LC: 41.12'	LC: 27.09'
F: A: 9°11'44"	G: A: 3°37'53"	H: A: 3°04'02"
L: 100.09'	L: 85.05'	L: 69.96'
LC: 100.07'	LC: 85.04'	LC: 69.95'
I: A: 2°55'59"		
L: 69.96'		
LC: 69.95'		

DRAINAGE & UTILITY EASEMENTS
7' ON EITHER SIDE OF LOT
LINES AS INDICATED BY
DASHED LINES

FOR COMPLETE ENG. DATA
SEE ORIGINAL DEDICATION
PLAT. BOOK 26, PAGE 17.

⊕ SURVEY MONUMENT TO BE SET

SEE PAGE 122

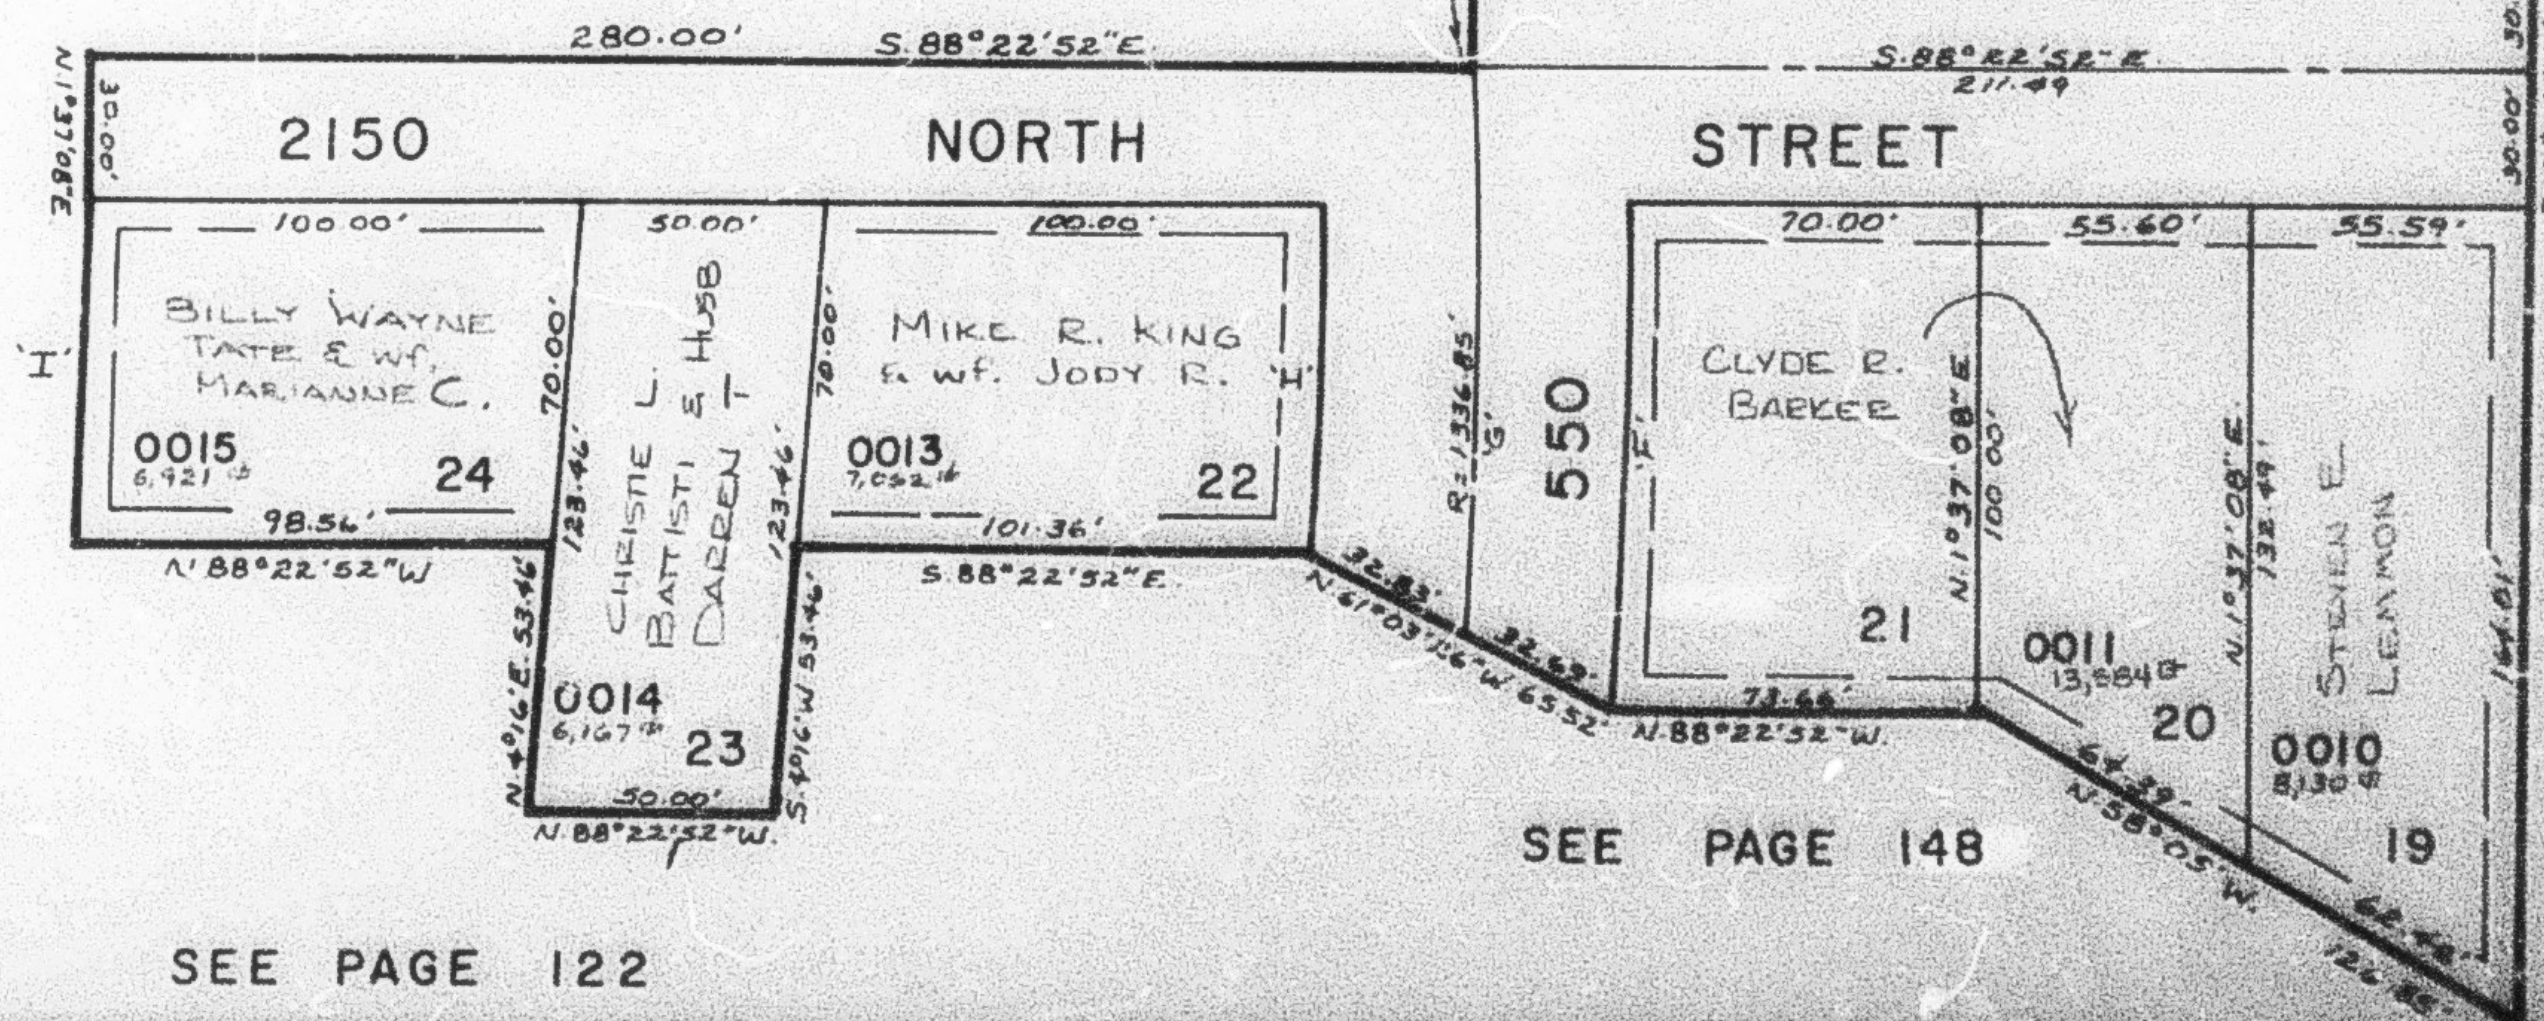

SEE PAGE 148

SEE PAGE 122

LAT. 6-04'