

PART OF THE E.1/2, SEC. 31, T.7N., R.1W., S.L.B. & M.  
**FAIRWAY PARK NO. 1**

IN HARRISVILLE CITY

TAXING UNIT: 20

SCALE 1" = 50'


SEE PAGE 142

SEE PAGE 122

SEE PAGE 64

SEE PAGE 122

SEE PAGE 148

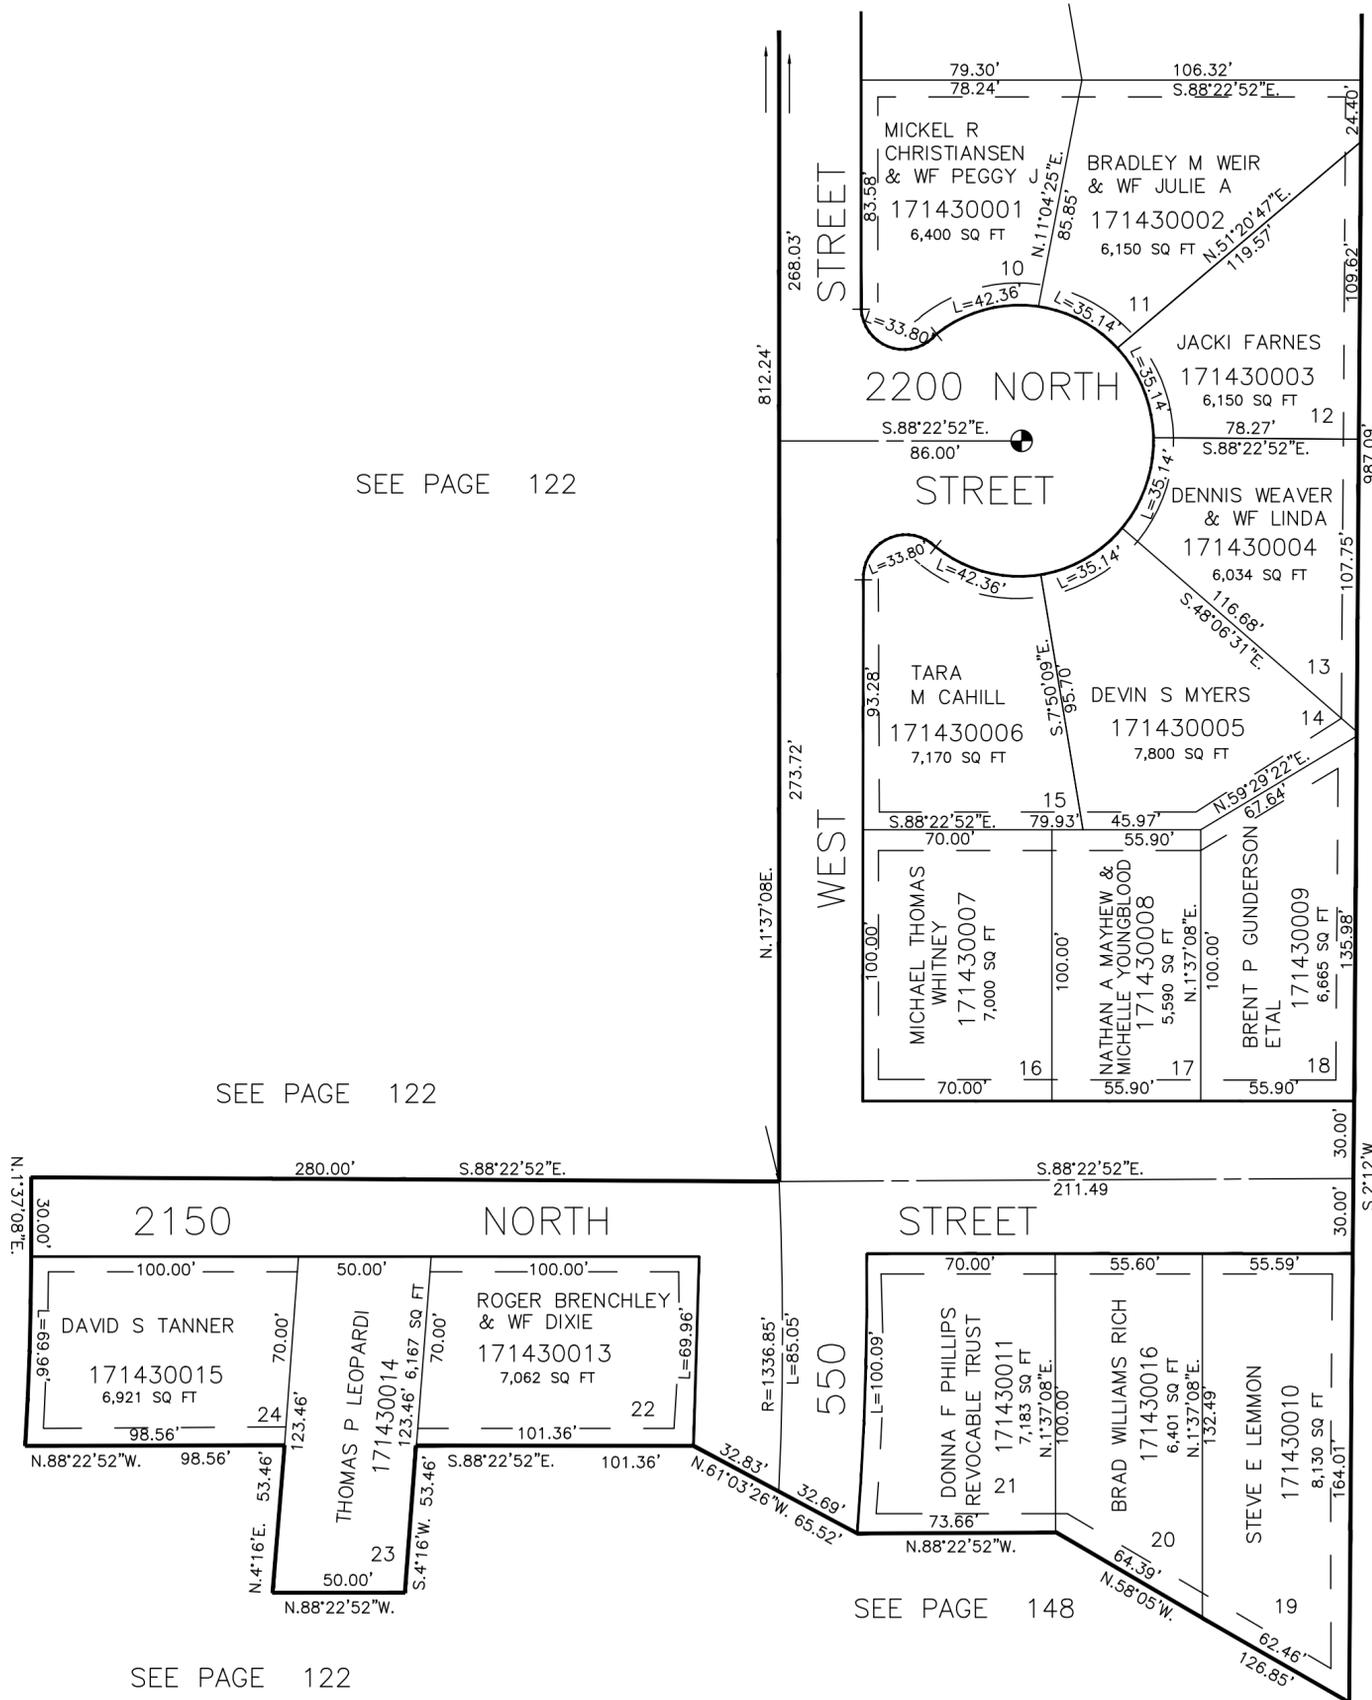

DRAINAGE & UTILITY EASEMENTS  
 7' ON EITHER SIDE OF LOT  
 LINES AS INDICATED BY  
 DASHED LINES.

FOR COMPLETE ENG. DATA  
 SEE ORIGINAL DEDICATION  
 PLAT: BOOK 26, PAGE 17.

☉ SURVEY MONUMENT TO BE SET

SEE PAGE 122