

PART OF THE N.E. 1/4 OF SEC. 34, T.7N., R.1W., S.L.B. & M.

144

HERITAGE GROVE SUBDIVISION PHASE I

IN NORTH OGDEN CITY

TAXING UNIT: 10

SCALE 1" = 50'


PREFIX: 17-144

EXCEPT WHERE OTHERWISE SHOWN, ALL LOTS OWNED BY:
E. KENT JONES & BRUCE H. JONES

SEE PAGE 84

SEE PAGE 84

SEE PAGE 84

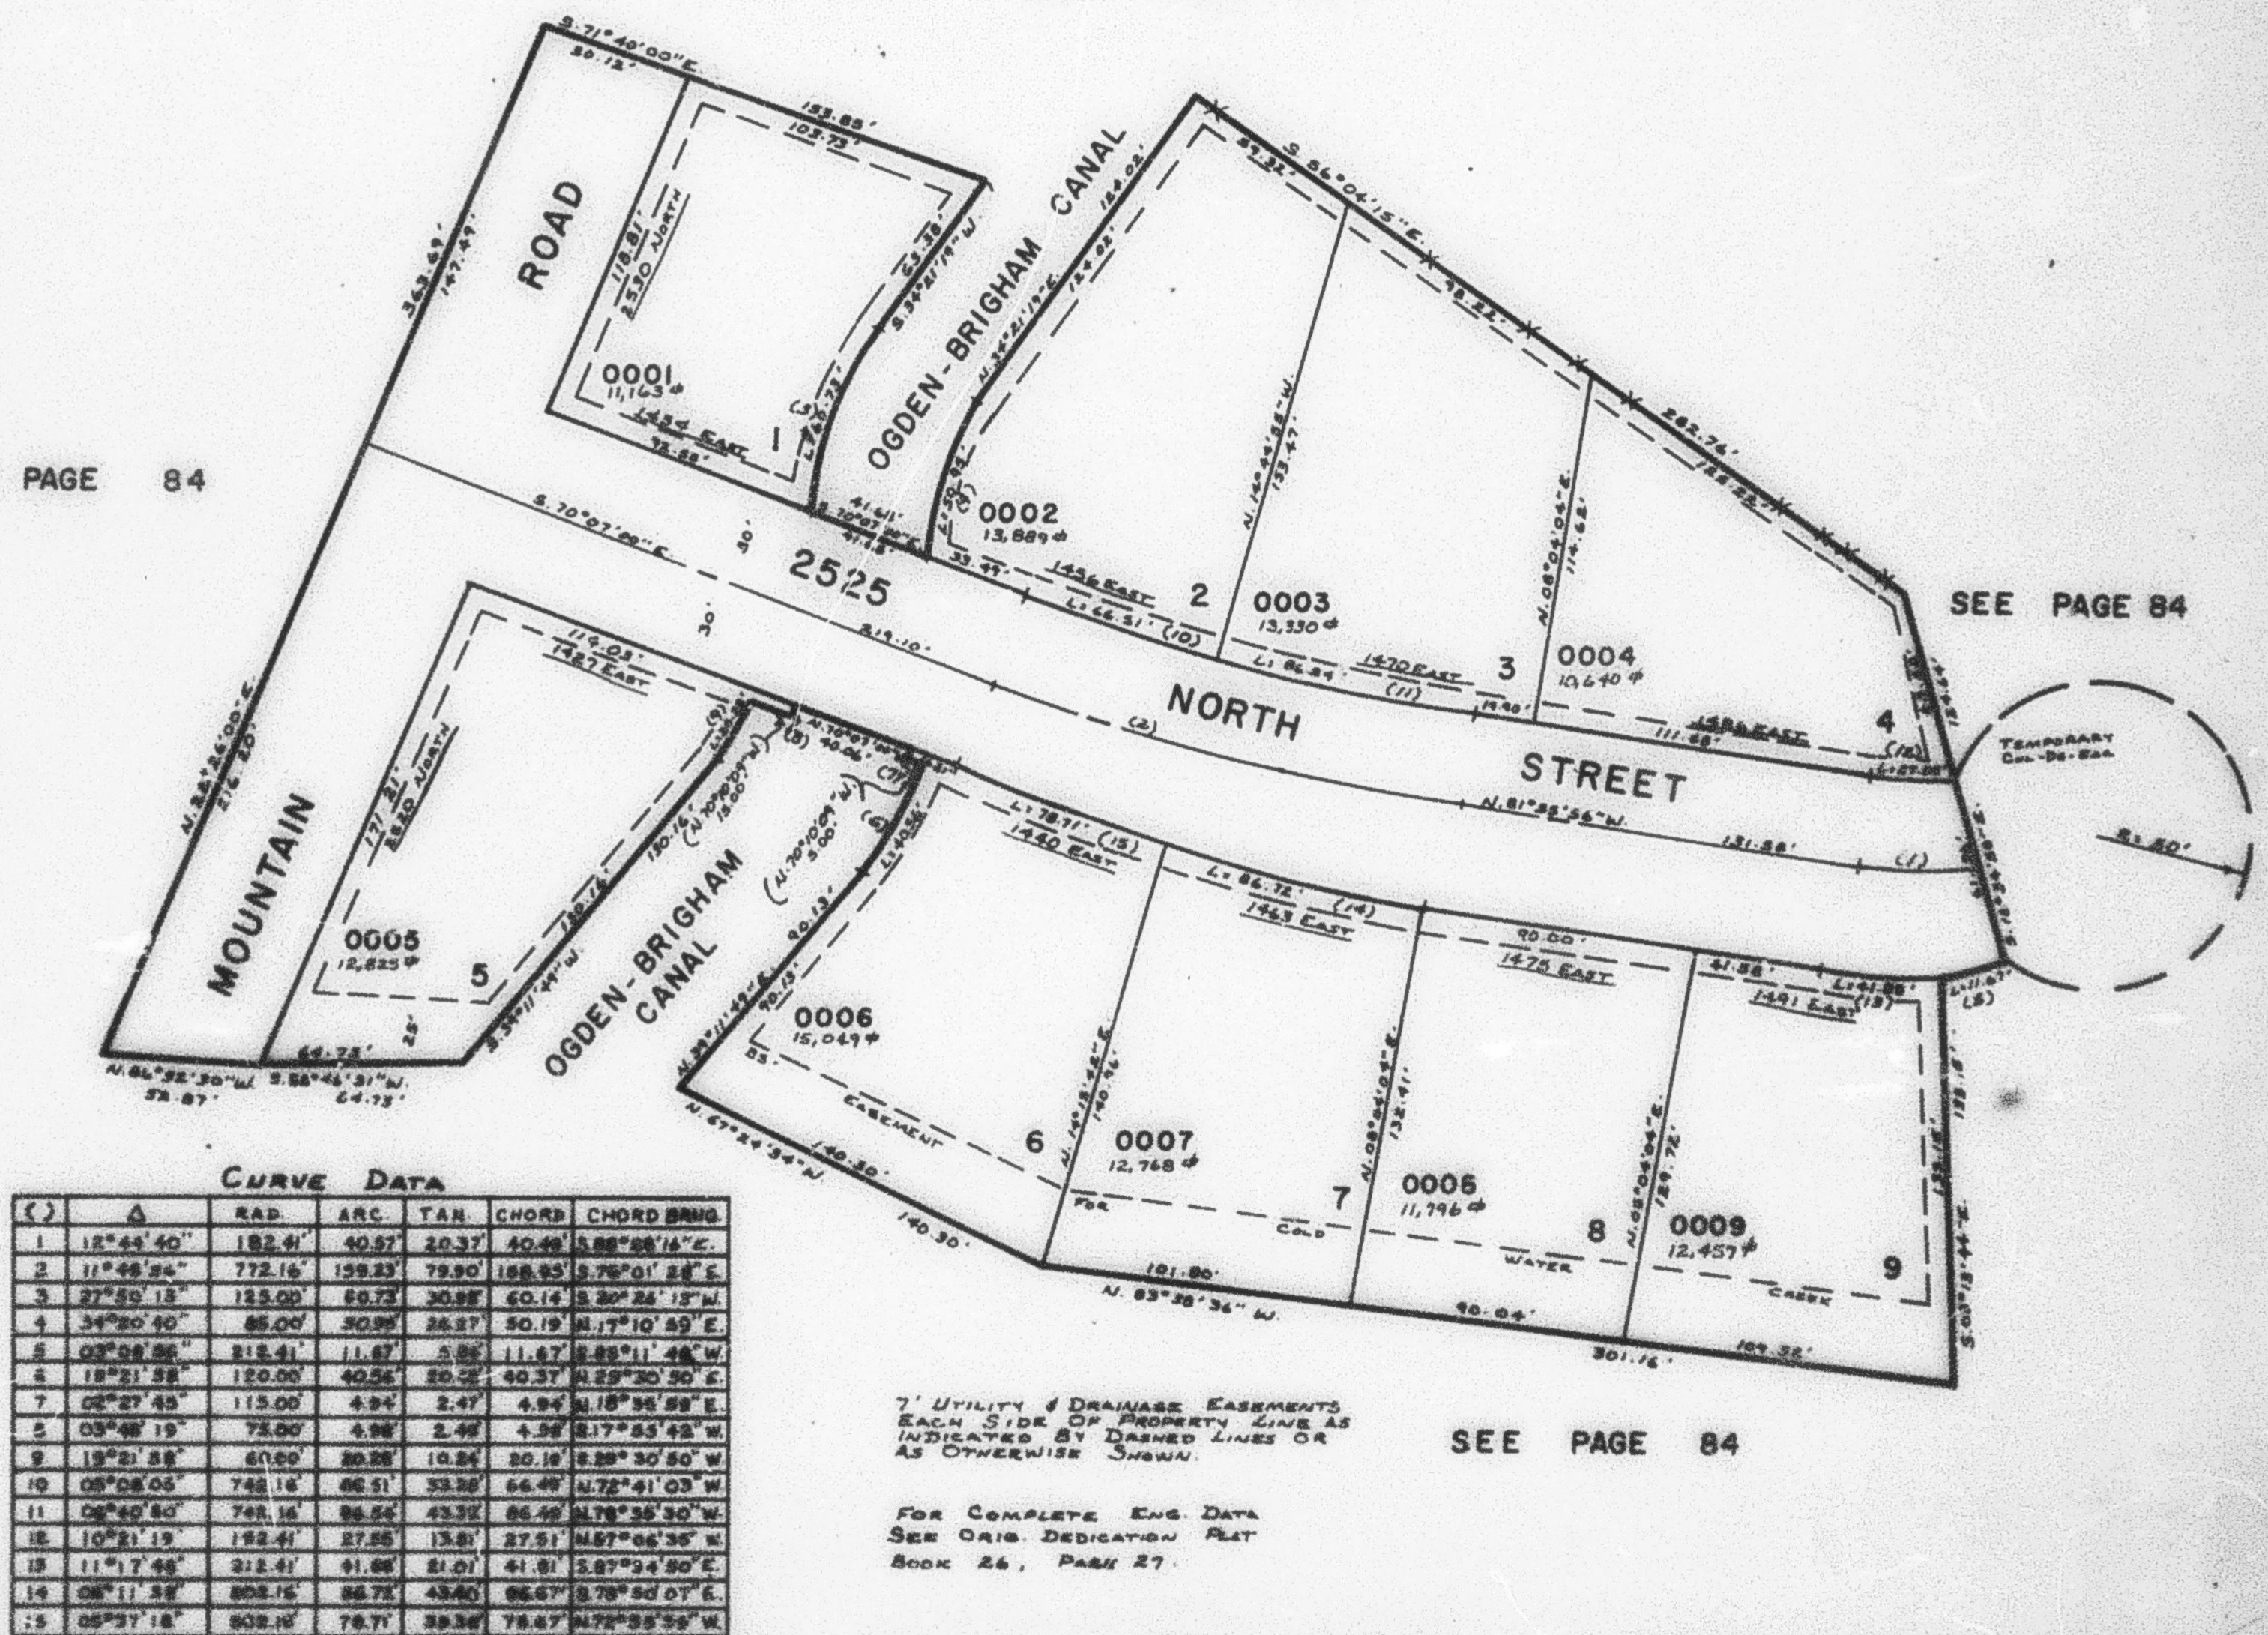

7' UTILITY & DRAINAGE EASEMENTS EACH SIDE OF PROPERTY LINE AS INDICATED BY DASHED LINES OR AS OTHERWISE SHOWN.

SEE PAGE 84

FOR COMPLETE ENG. DATA SEE ORIG. DEDICATION PLAT BOOK 26, PAGE 27.