

FAIRWAY PARK NO. 2

TAXING UNIT: 79

LOTS 36-39, 48-65

IN HARRISVILLE CITY

SCALE 1" = 50'

PREFIX: 17-145

EXCEPT WHERE OTHERWISE SHOWN
ALL LOTS OWNED BY:
FIRST INTERSTATE BANK OF UTAH N.A.

SEE PAGE 146


SEE PAGE 147

SEE PAGE 64

NOTE: 7' UTILITY AND DRAINAGE EASEMENTS EACH
SIDE OF PROPERTY LINE AS INDICATED BY
DASHED LINES, UNLESS OTHERWISE SHOWN.FOR COMPLETE ENG. DATA SEE ORIG.
DED PLAT IN BOOK 25, PAGE 81.

SEE PAGE 64

SEE PAGE 64

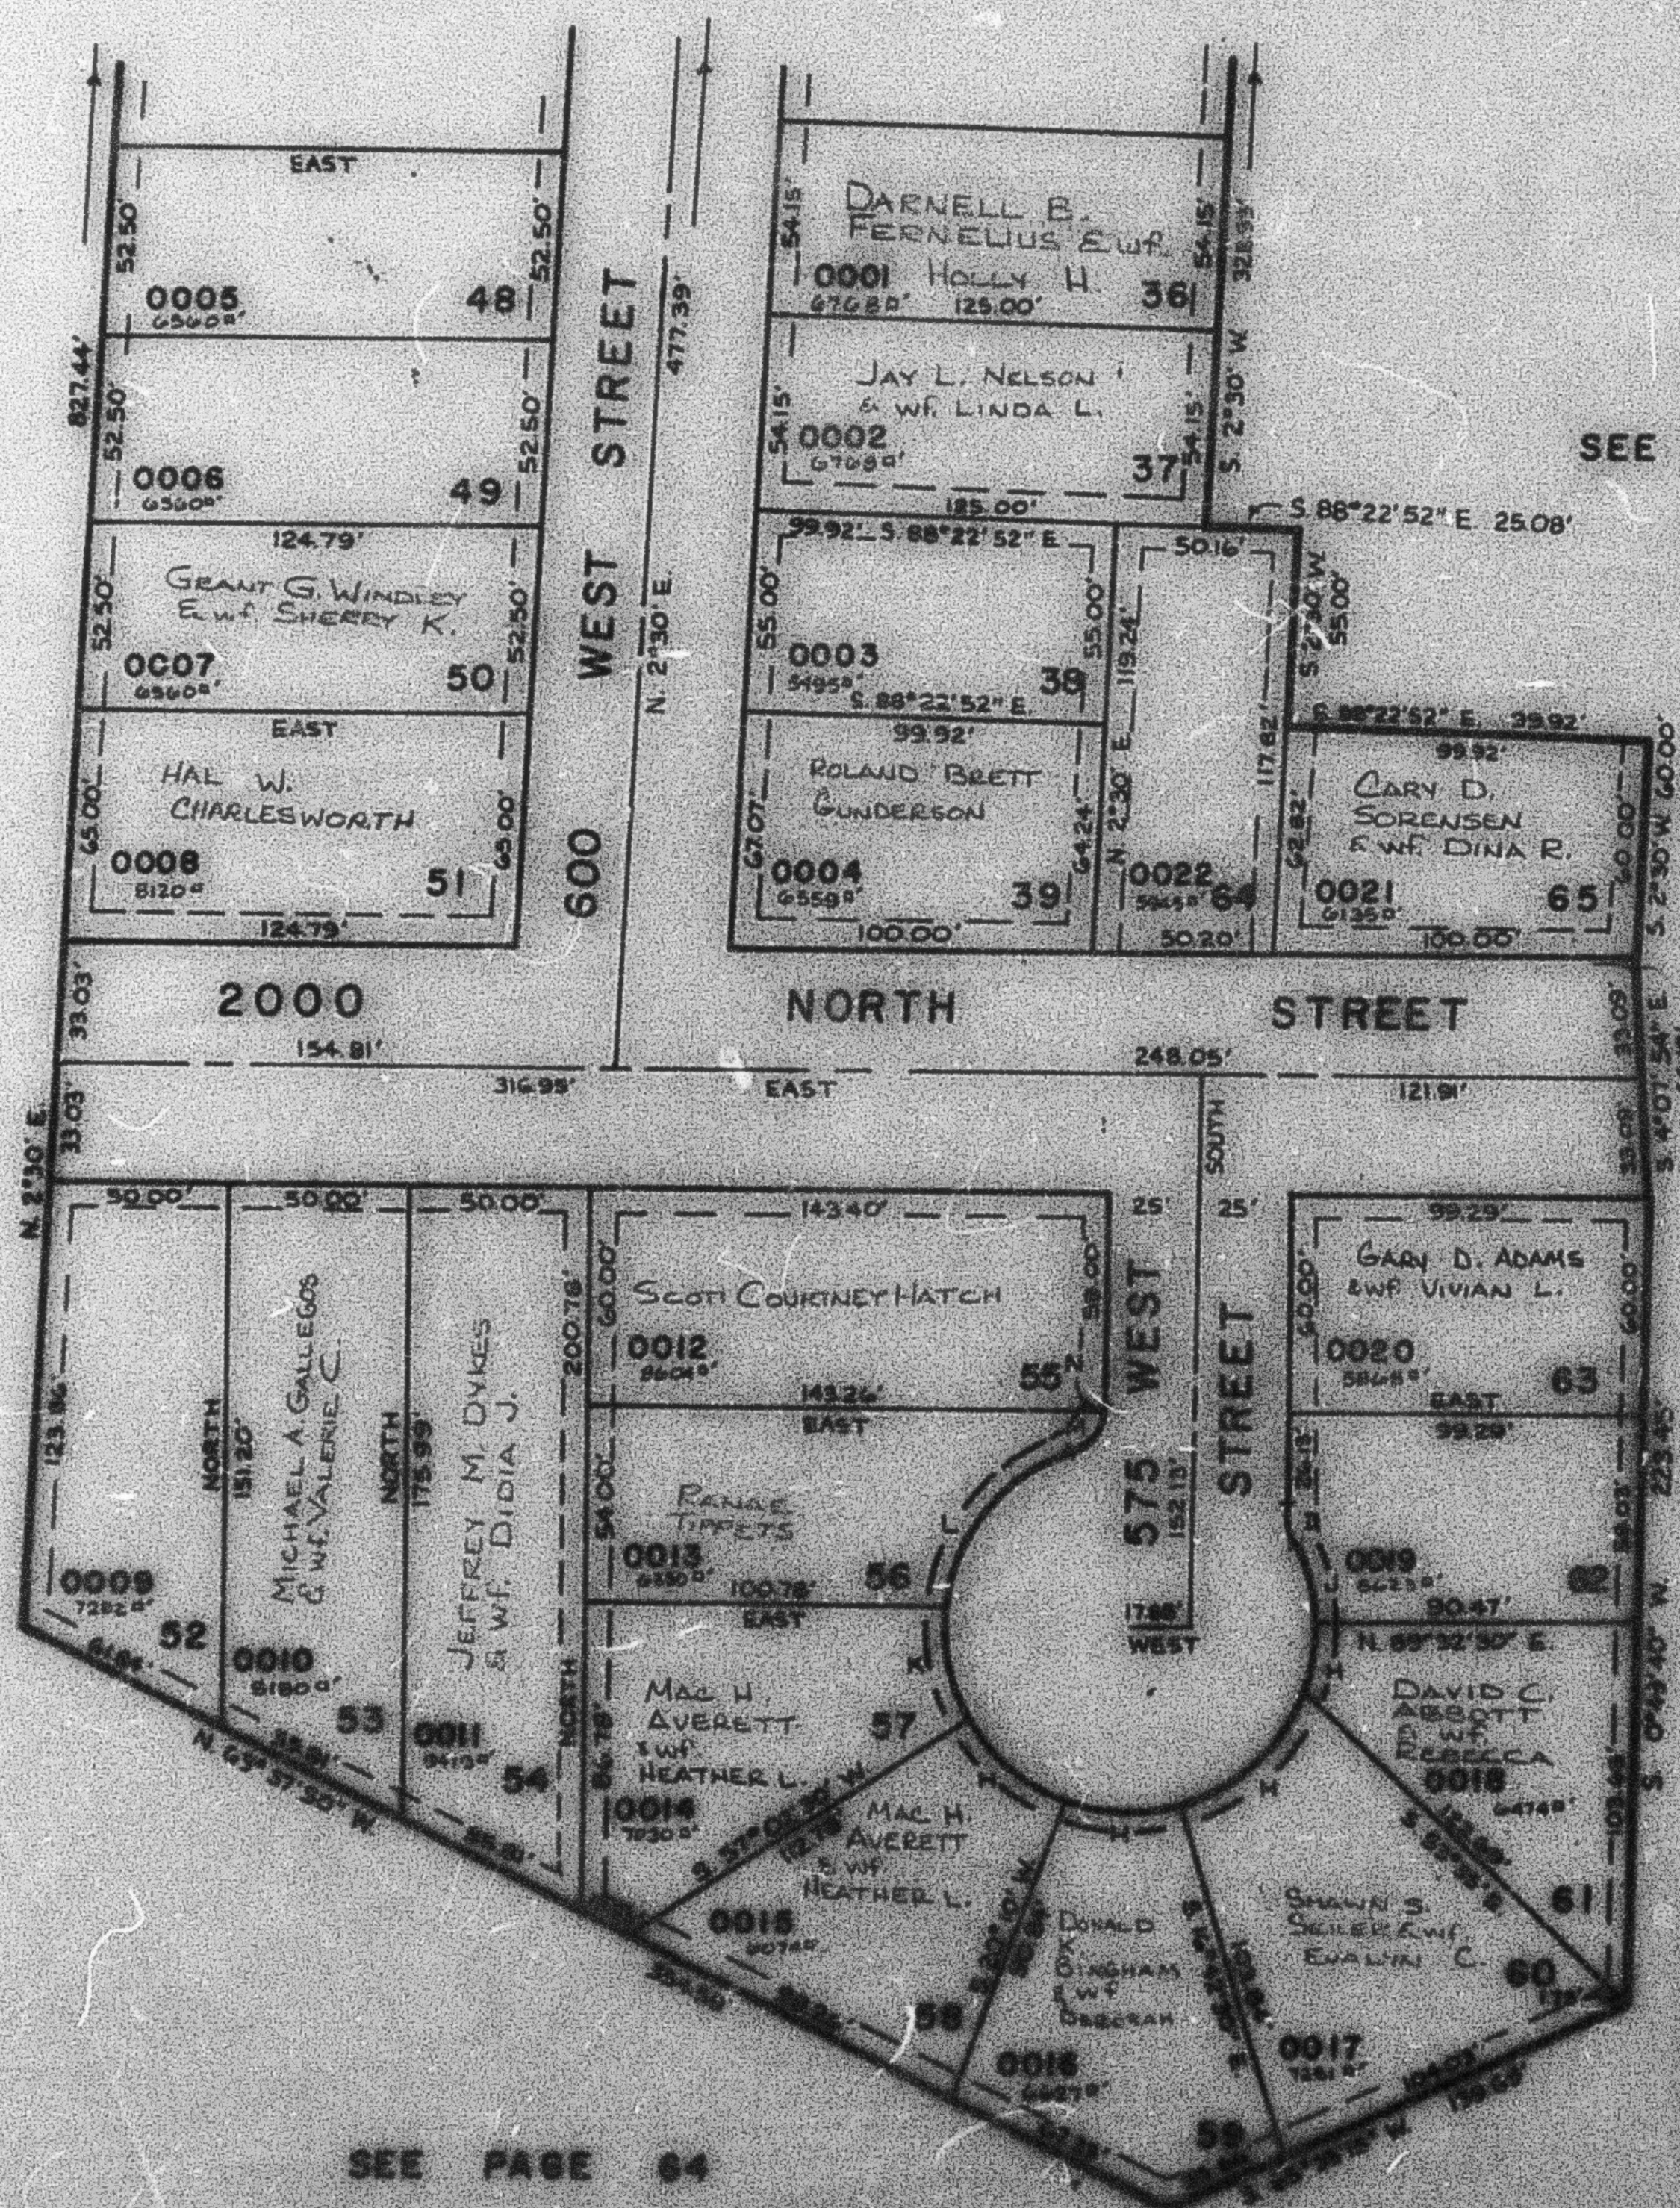

CURVE DATA

