

FAIRWAY PARK NO. 2

TAXING UNIT: 79

LOTS 36-39, 48-65

PREFIX: 17-145

IN HARRISVILLE CITY

SCALE 1" = 50'

EXCEPT WHERE OTHERWISE SHOWN
ALL LOTS OWNED BY:
FIRST INTERSTATE BANK OF UTAH N.A.

SEE PAGE 146

SEE PAGE 147


SEE PAGE 64

NOTE: 7' UTILITY AND DRAINAGE EASEMENTS EACH
SIDE OF PROPERTY LINE AS INDICATED BY
DASHED LINES, UNLESS OTHERWISE SHOWN.FOR COMPLETE ENG DATA SEE ORIG
DED PLAT IN BOOK 26, PAGE 51.

SEE PAGE 64

CURVE DATA

NO.	ANGLE	LENGTH	CHORD
H	36° 52' 30"	32.18'	31.45'
I	24° 21' 22"	12.75'	12.66'
J	23° 53' 52"	20.86'	20.70'
K	39° 50' 27"	33.90'	33.05'
L	54° 13' 15"	56.04'	53.16'
M	65° 27' 25"	76.39'	75.55'
N	7° 38' 50"	2.00'	2.00'

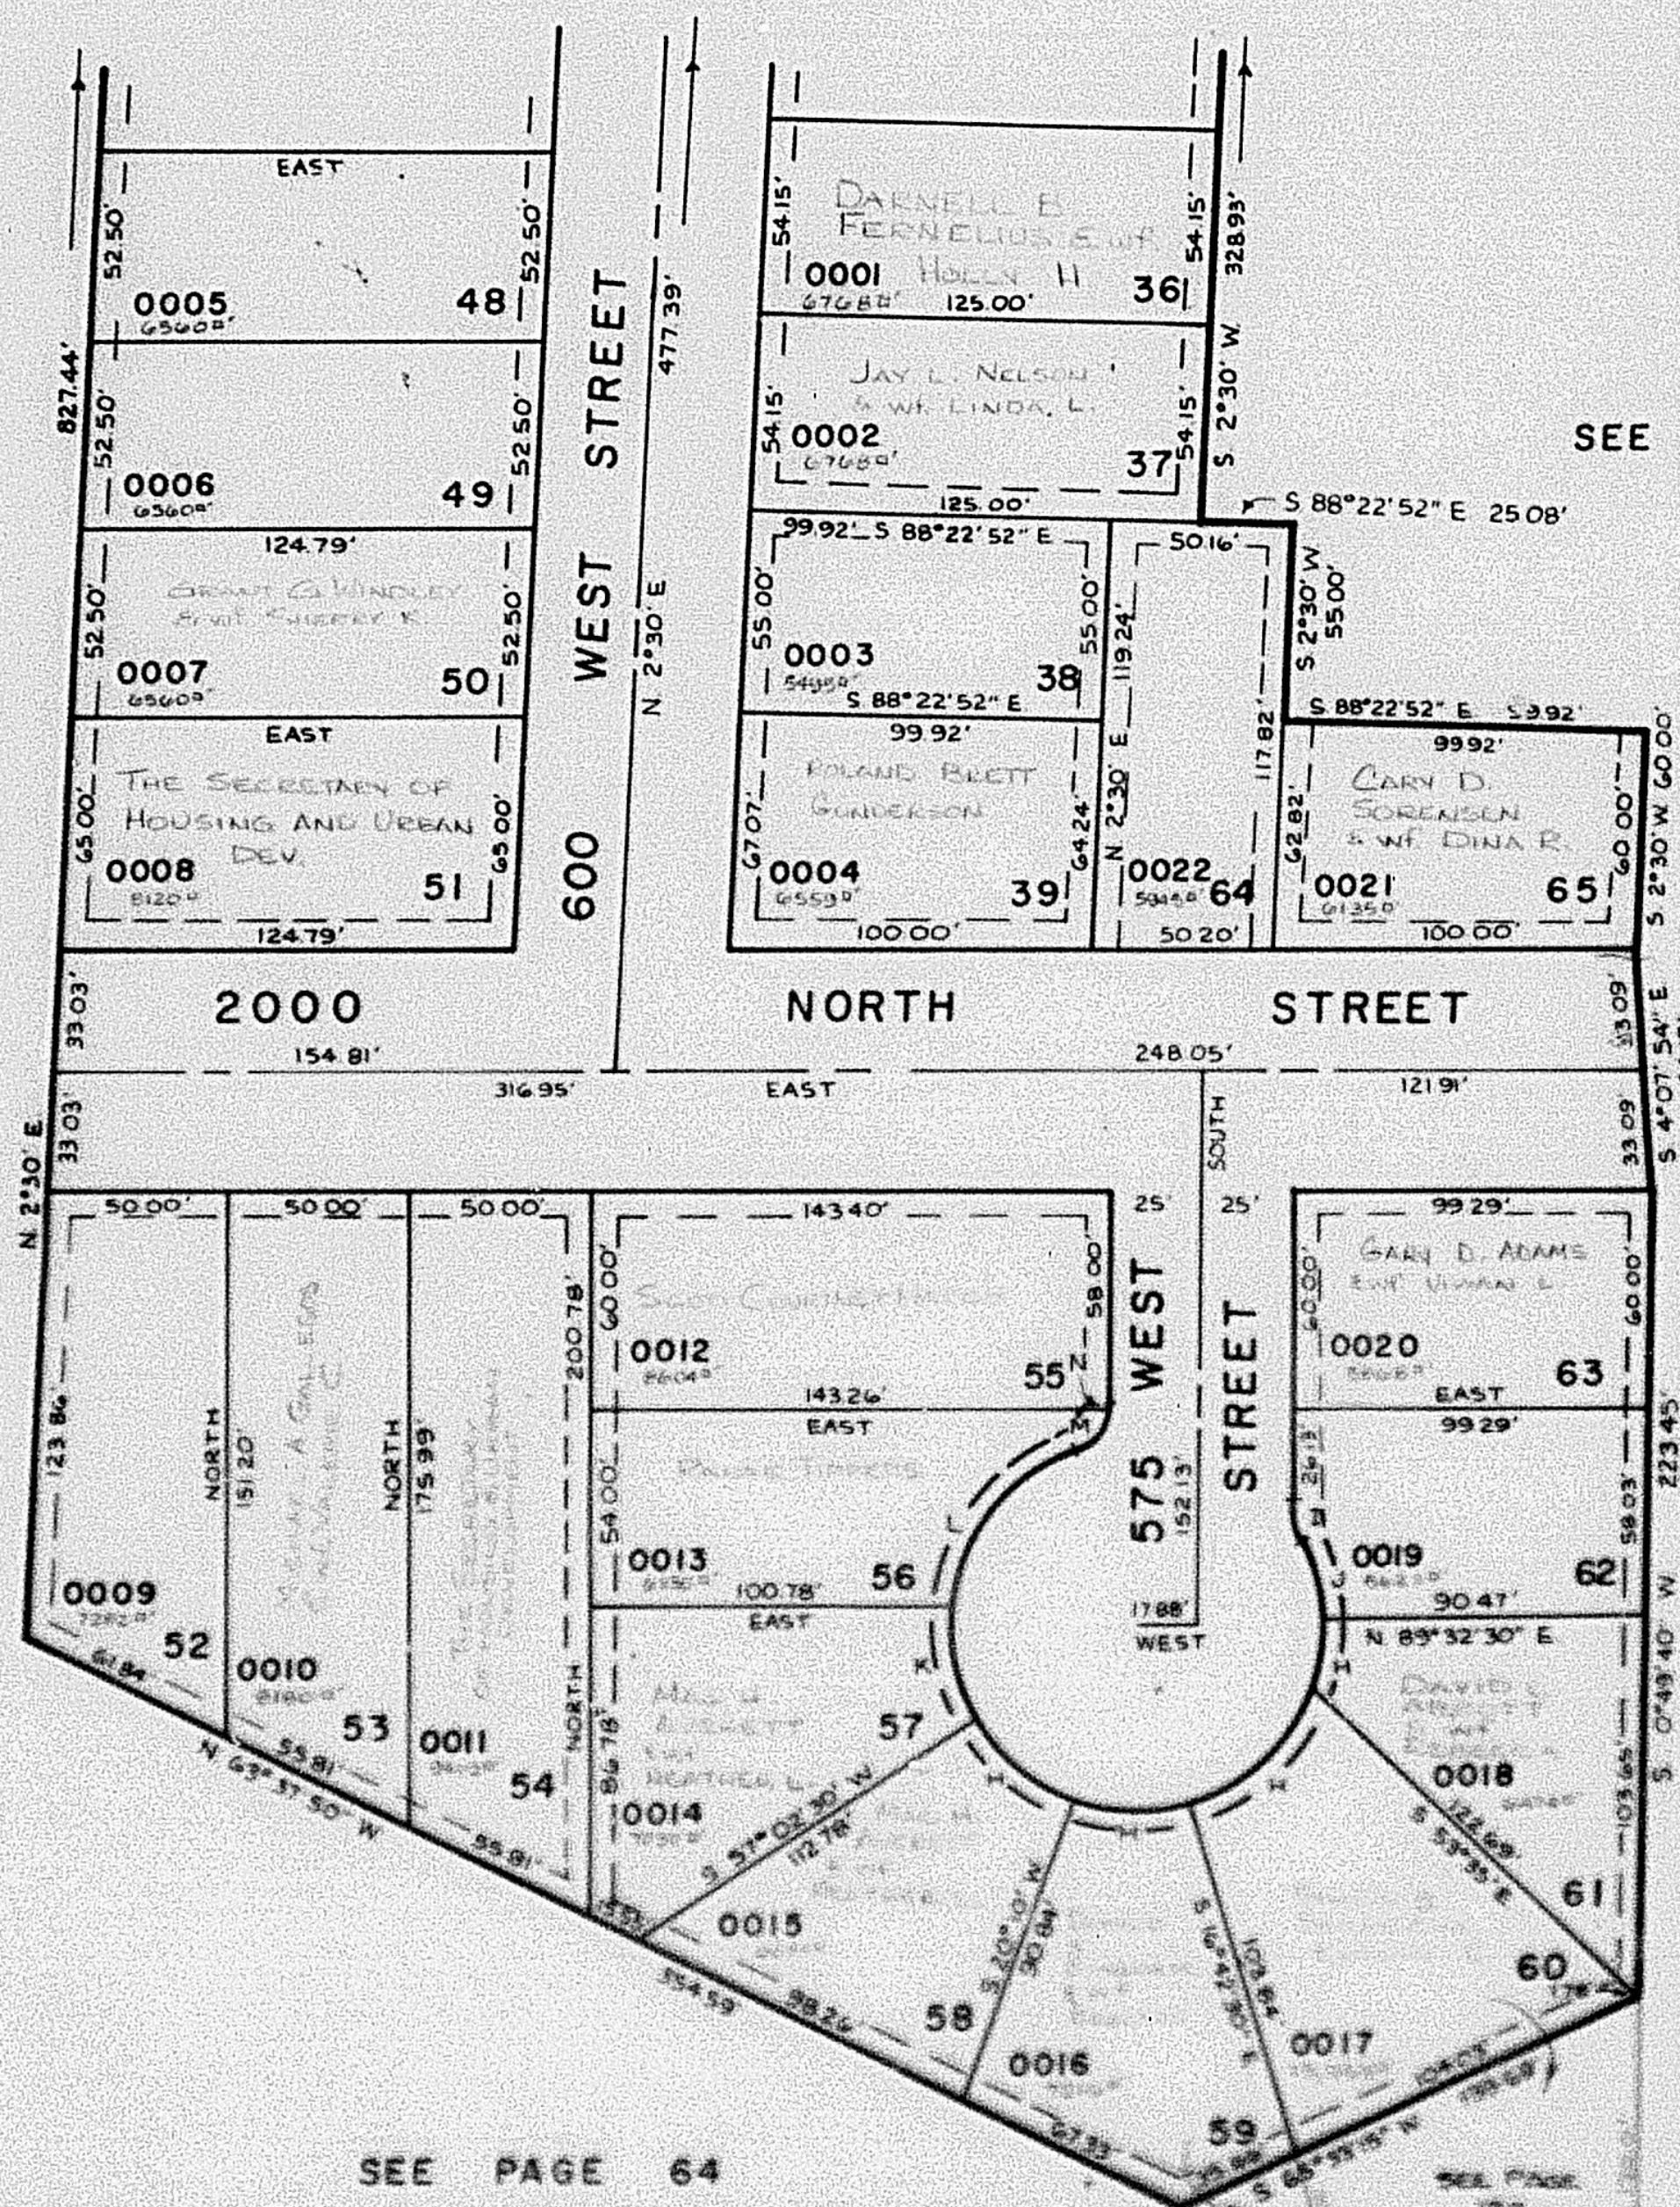

SEE PAGE 64

SEE PAGE 127