

FAIRWAY PARK NO. 2

TAXING UNIT: 79


LOTS 36-39, 48-65

PREFIX: 17-145

IN HARRISVILLE CITY

SCALE 1" = 50'

SEE PAGE 146

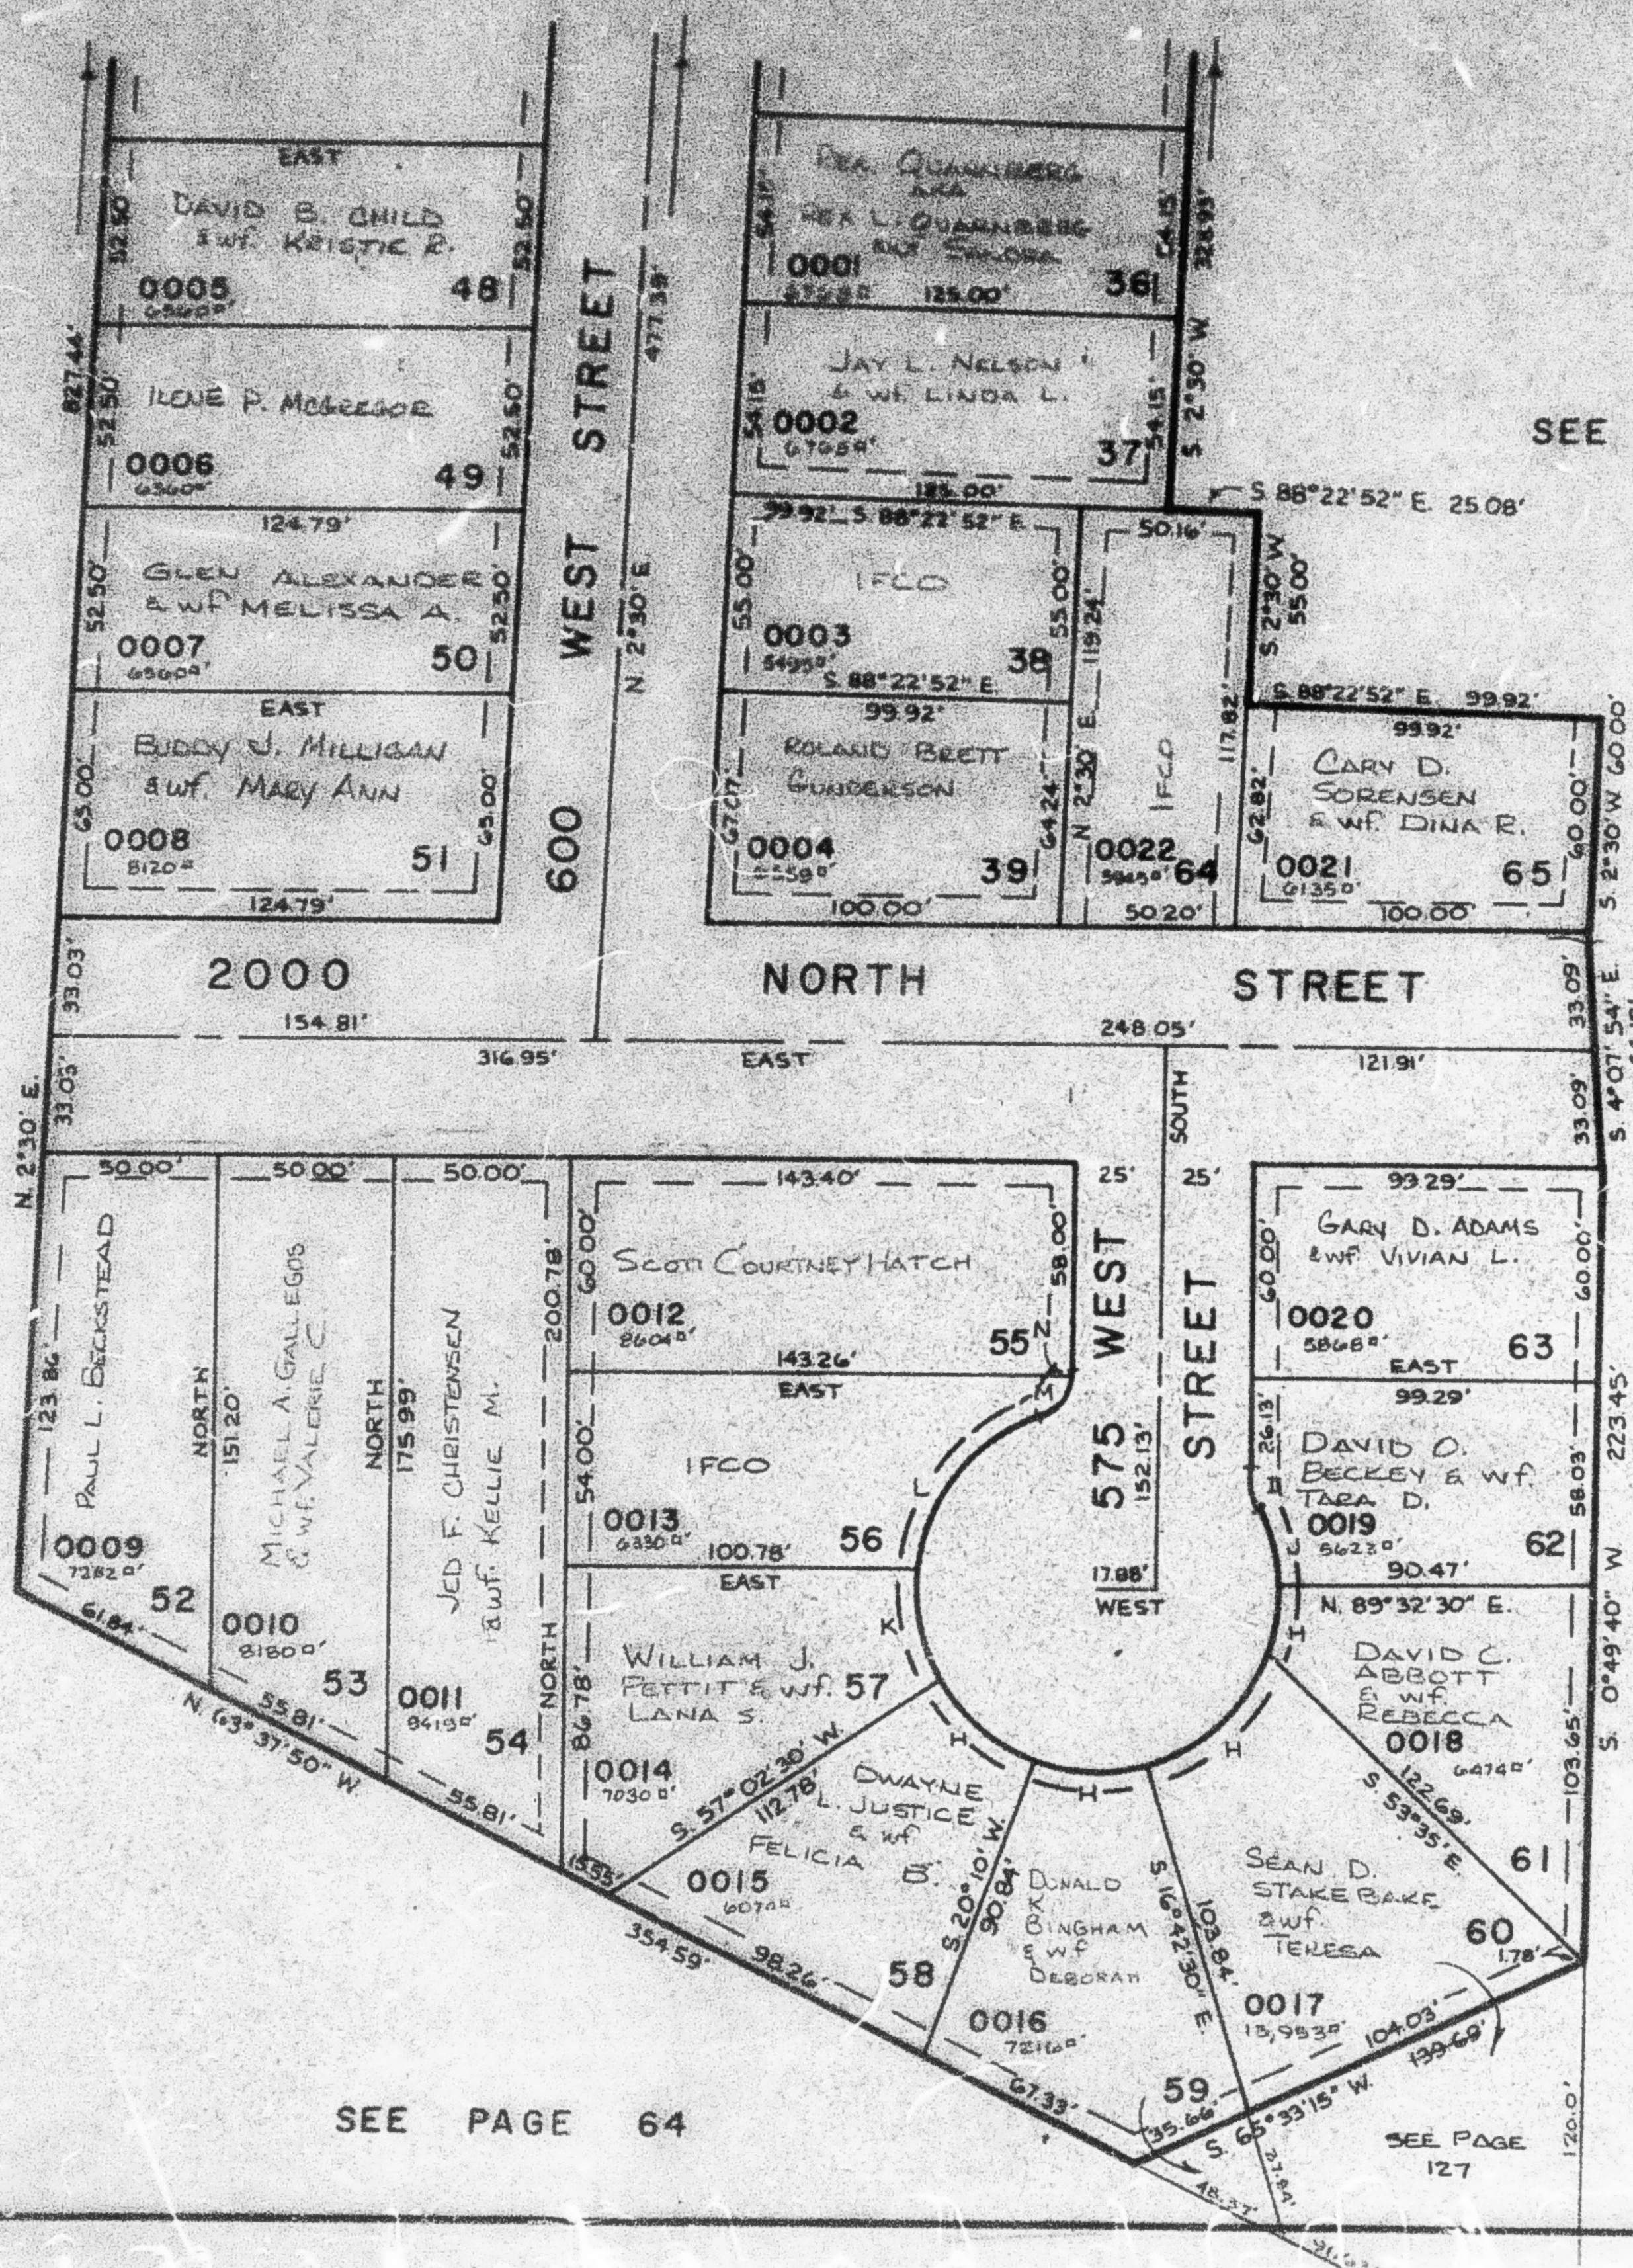

SEE PAGE 147

SEE PAGE 64

NOTE: 7' UTILITY AND DRAINAGE EASEMENTS EACH SIDE OF PROPERTY LINE AS INDICATED BY DASHED LINES, UNLESS OTHERWISE SHOWN.

FOR COMPLETE ENG. DATA SEE ORIG. DEED PLAT IN BOOK 26, PAGE 51.

SEE PAGE 64

CURVE DATA

NO.	ANGLE	LENGTH	LOOSE CORNER
H	36° 52' 30"	32.18'	31.63'
I	24° 21' 22"	12.75'	12.66'
J	23° 53' 52"	20.86'	20.70'
K	38° 50' 27"	33.90'	33.25'
L	64° 13' 19"	56.04'	53.16'
M	62° 27' 25"	16.35'	15.55'
N	7° 38' 50"	2.00'	2.00'

SEE PAGE 64

SEE PAGE 127