

FAIRWAY PARK NO. 2

TAXING UNIT: 79

LOTS 36-39, 48-65

PREFIX: 17-145


IN HARRISVILLE CITY

SCALE 1" = 50'

SEE PAGE 146

SEE PAGE 147

SEE PAGE 64

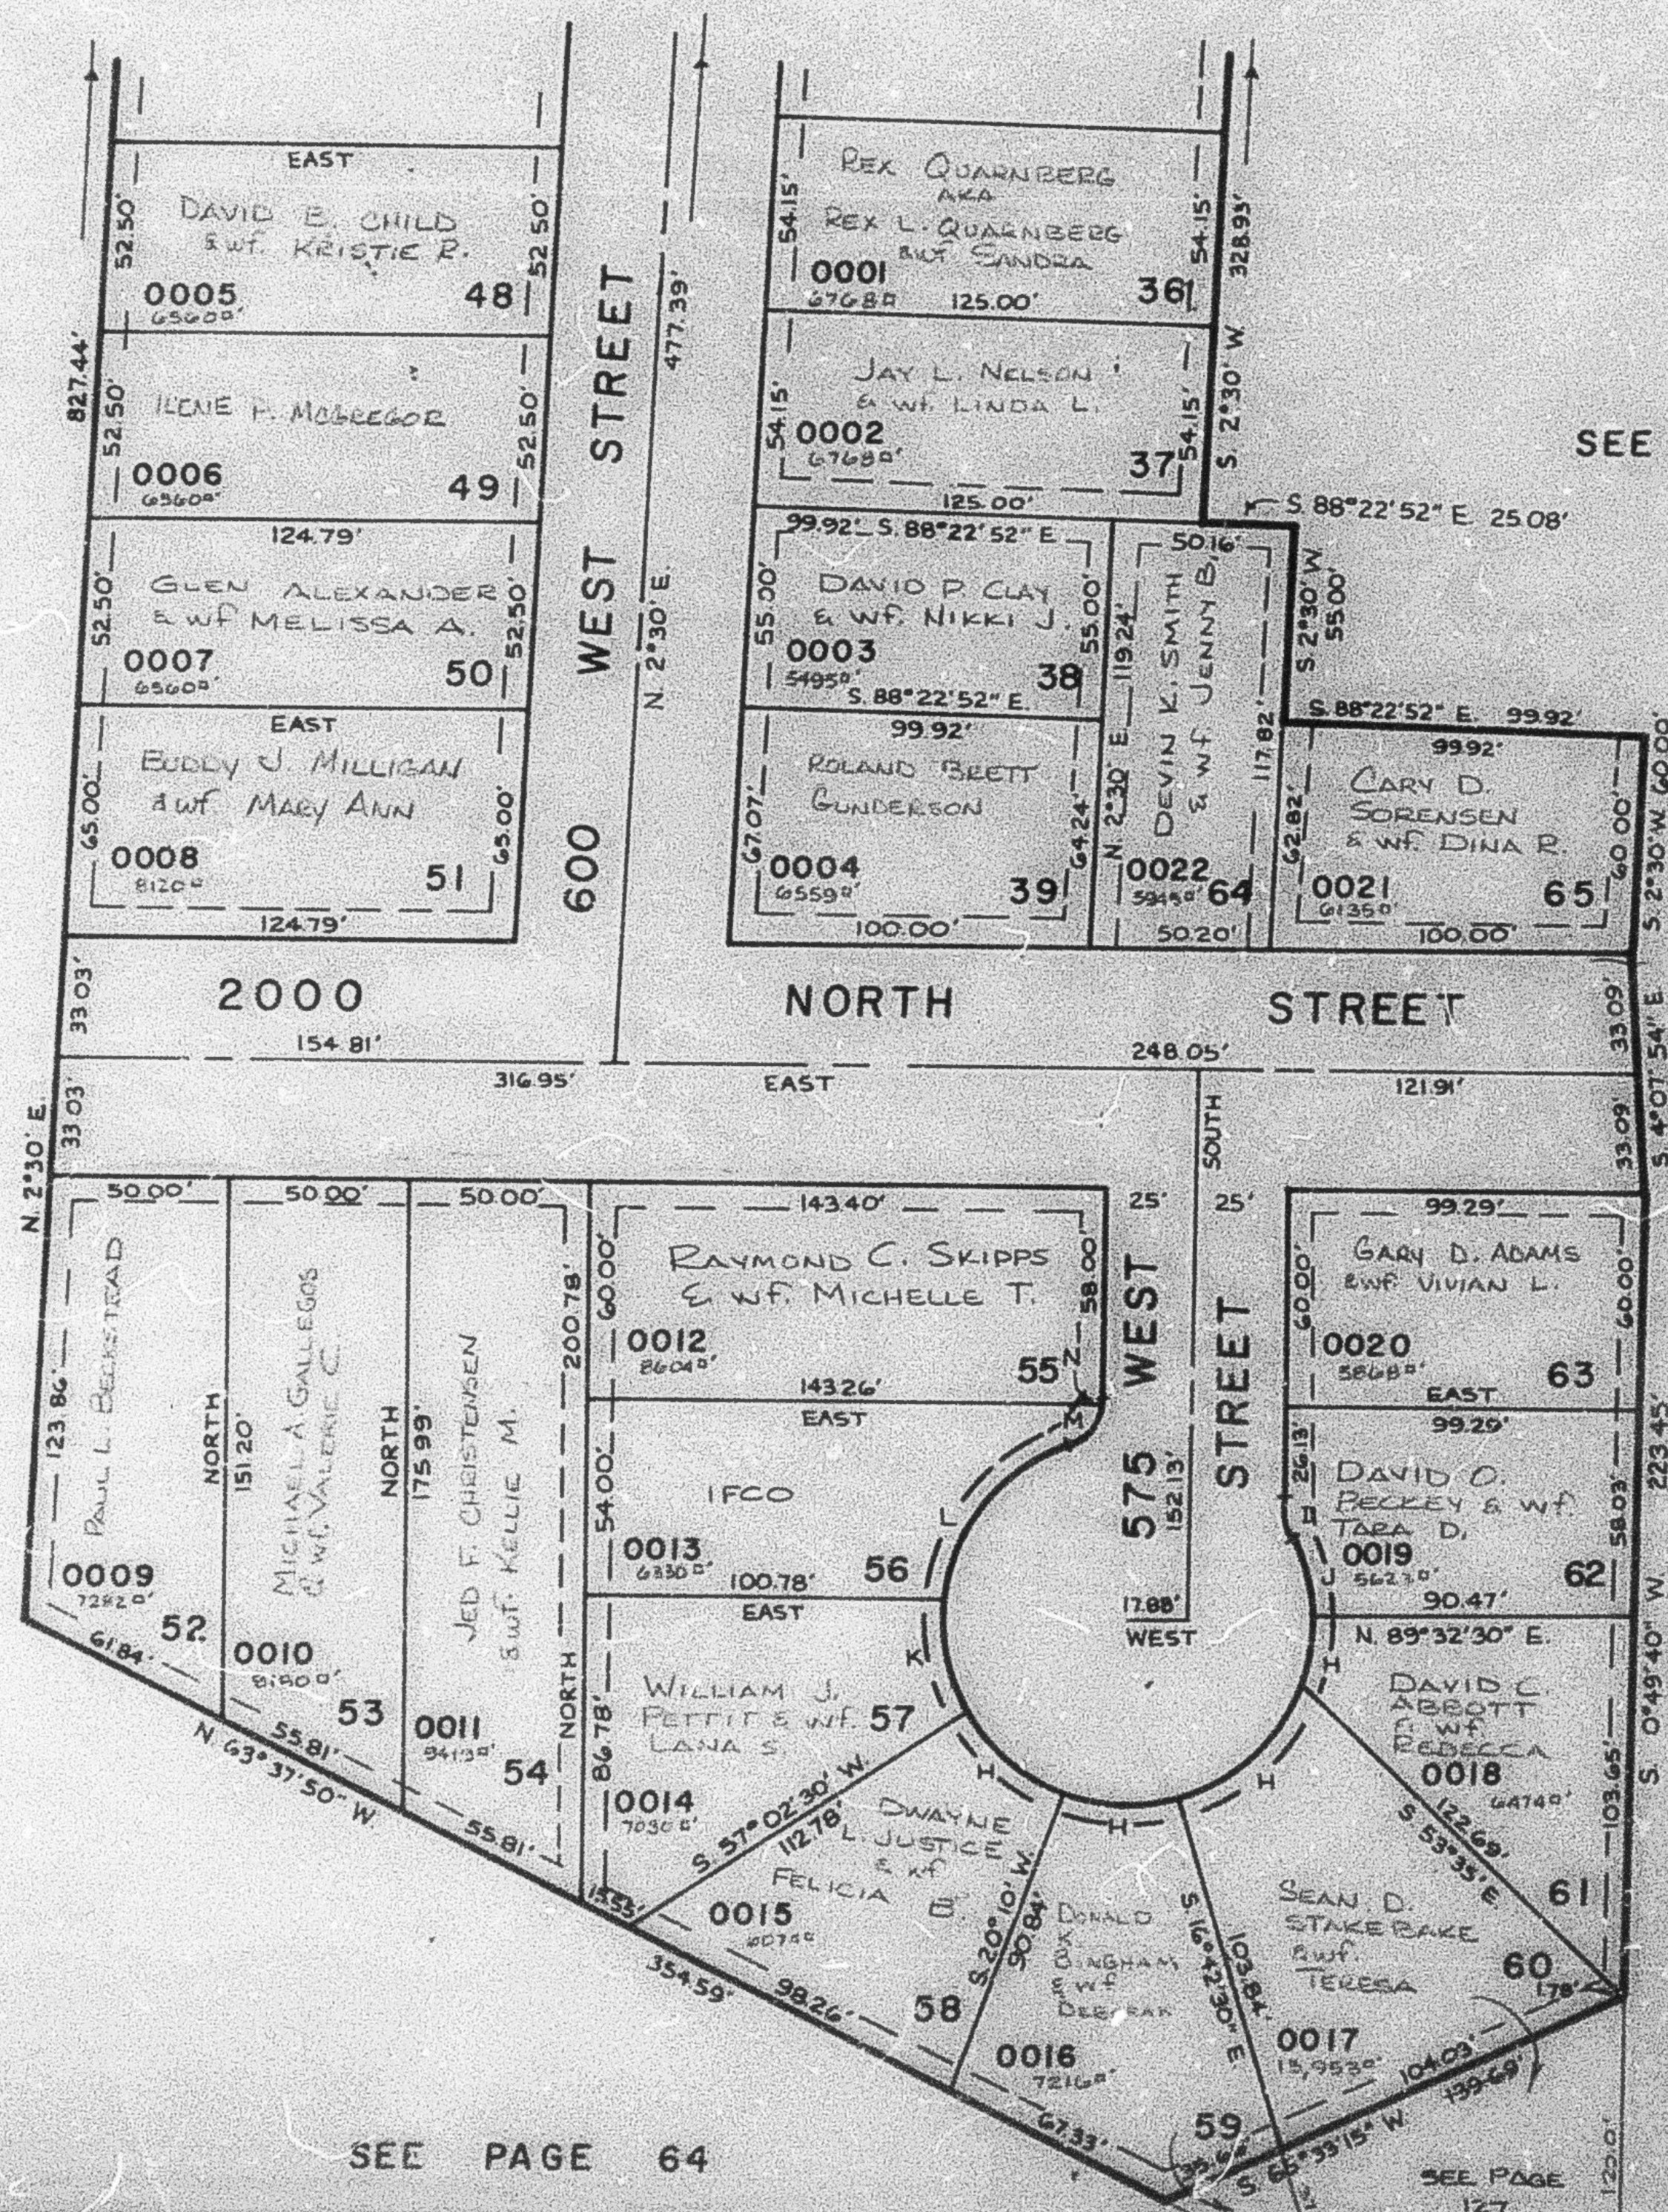

NOTE: 7' UTILITY AND DRAINAGE EASEMENTS EACH SIDE OF PROPERTY LINE AS INDICATED BY DASHED LINES, UNLESS OTHERWISE SHOWN.

FOR COMPLETE ENG. DATA SEE ORIGINAL PLAT IN BOOK 26, PAGE 51.

SEE PAGE 64

CURVE DATA

NO.	ANGLE	CHORD	AREA
H	36° 52' 30"	32.16'	31.63'
I	24° 21' 22"	12.75'	12.66'
J	23° 53' 52"	20.86'	20.70'
K	38° 50' 27"	33.90'	33.35'
L	64° 15' 18"	56.04'	55.76'
M	62° 27' 25"	16.95'	15.55'
N	7° 58' 50"	2.00'	2.00'

SEE PAGE 64

SEE PAGE 127