

PART OF THE S.E.1/4, SEC. 31, T.7N., R.1W., S.L.B. & M.

146

FAIRWAY PARK NO. 2

TAXING UNIT: 79

LOTS 26-35, 40-47

PREFIX: 17-146

IN HARRISVILLE CITY

SCALE 1" = 50'


SEE PAGE 143

SEE PAGE 122

SEE PAGE 148

SEE PAGE 64

SEE PAGE 147

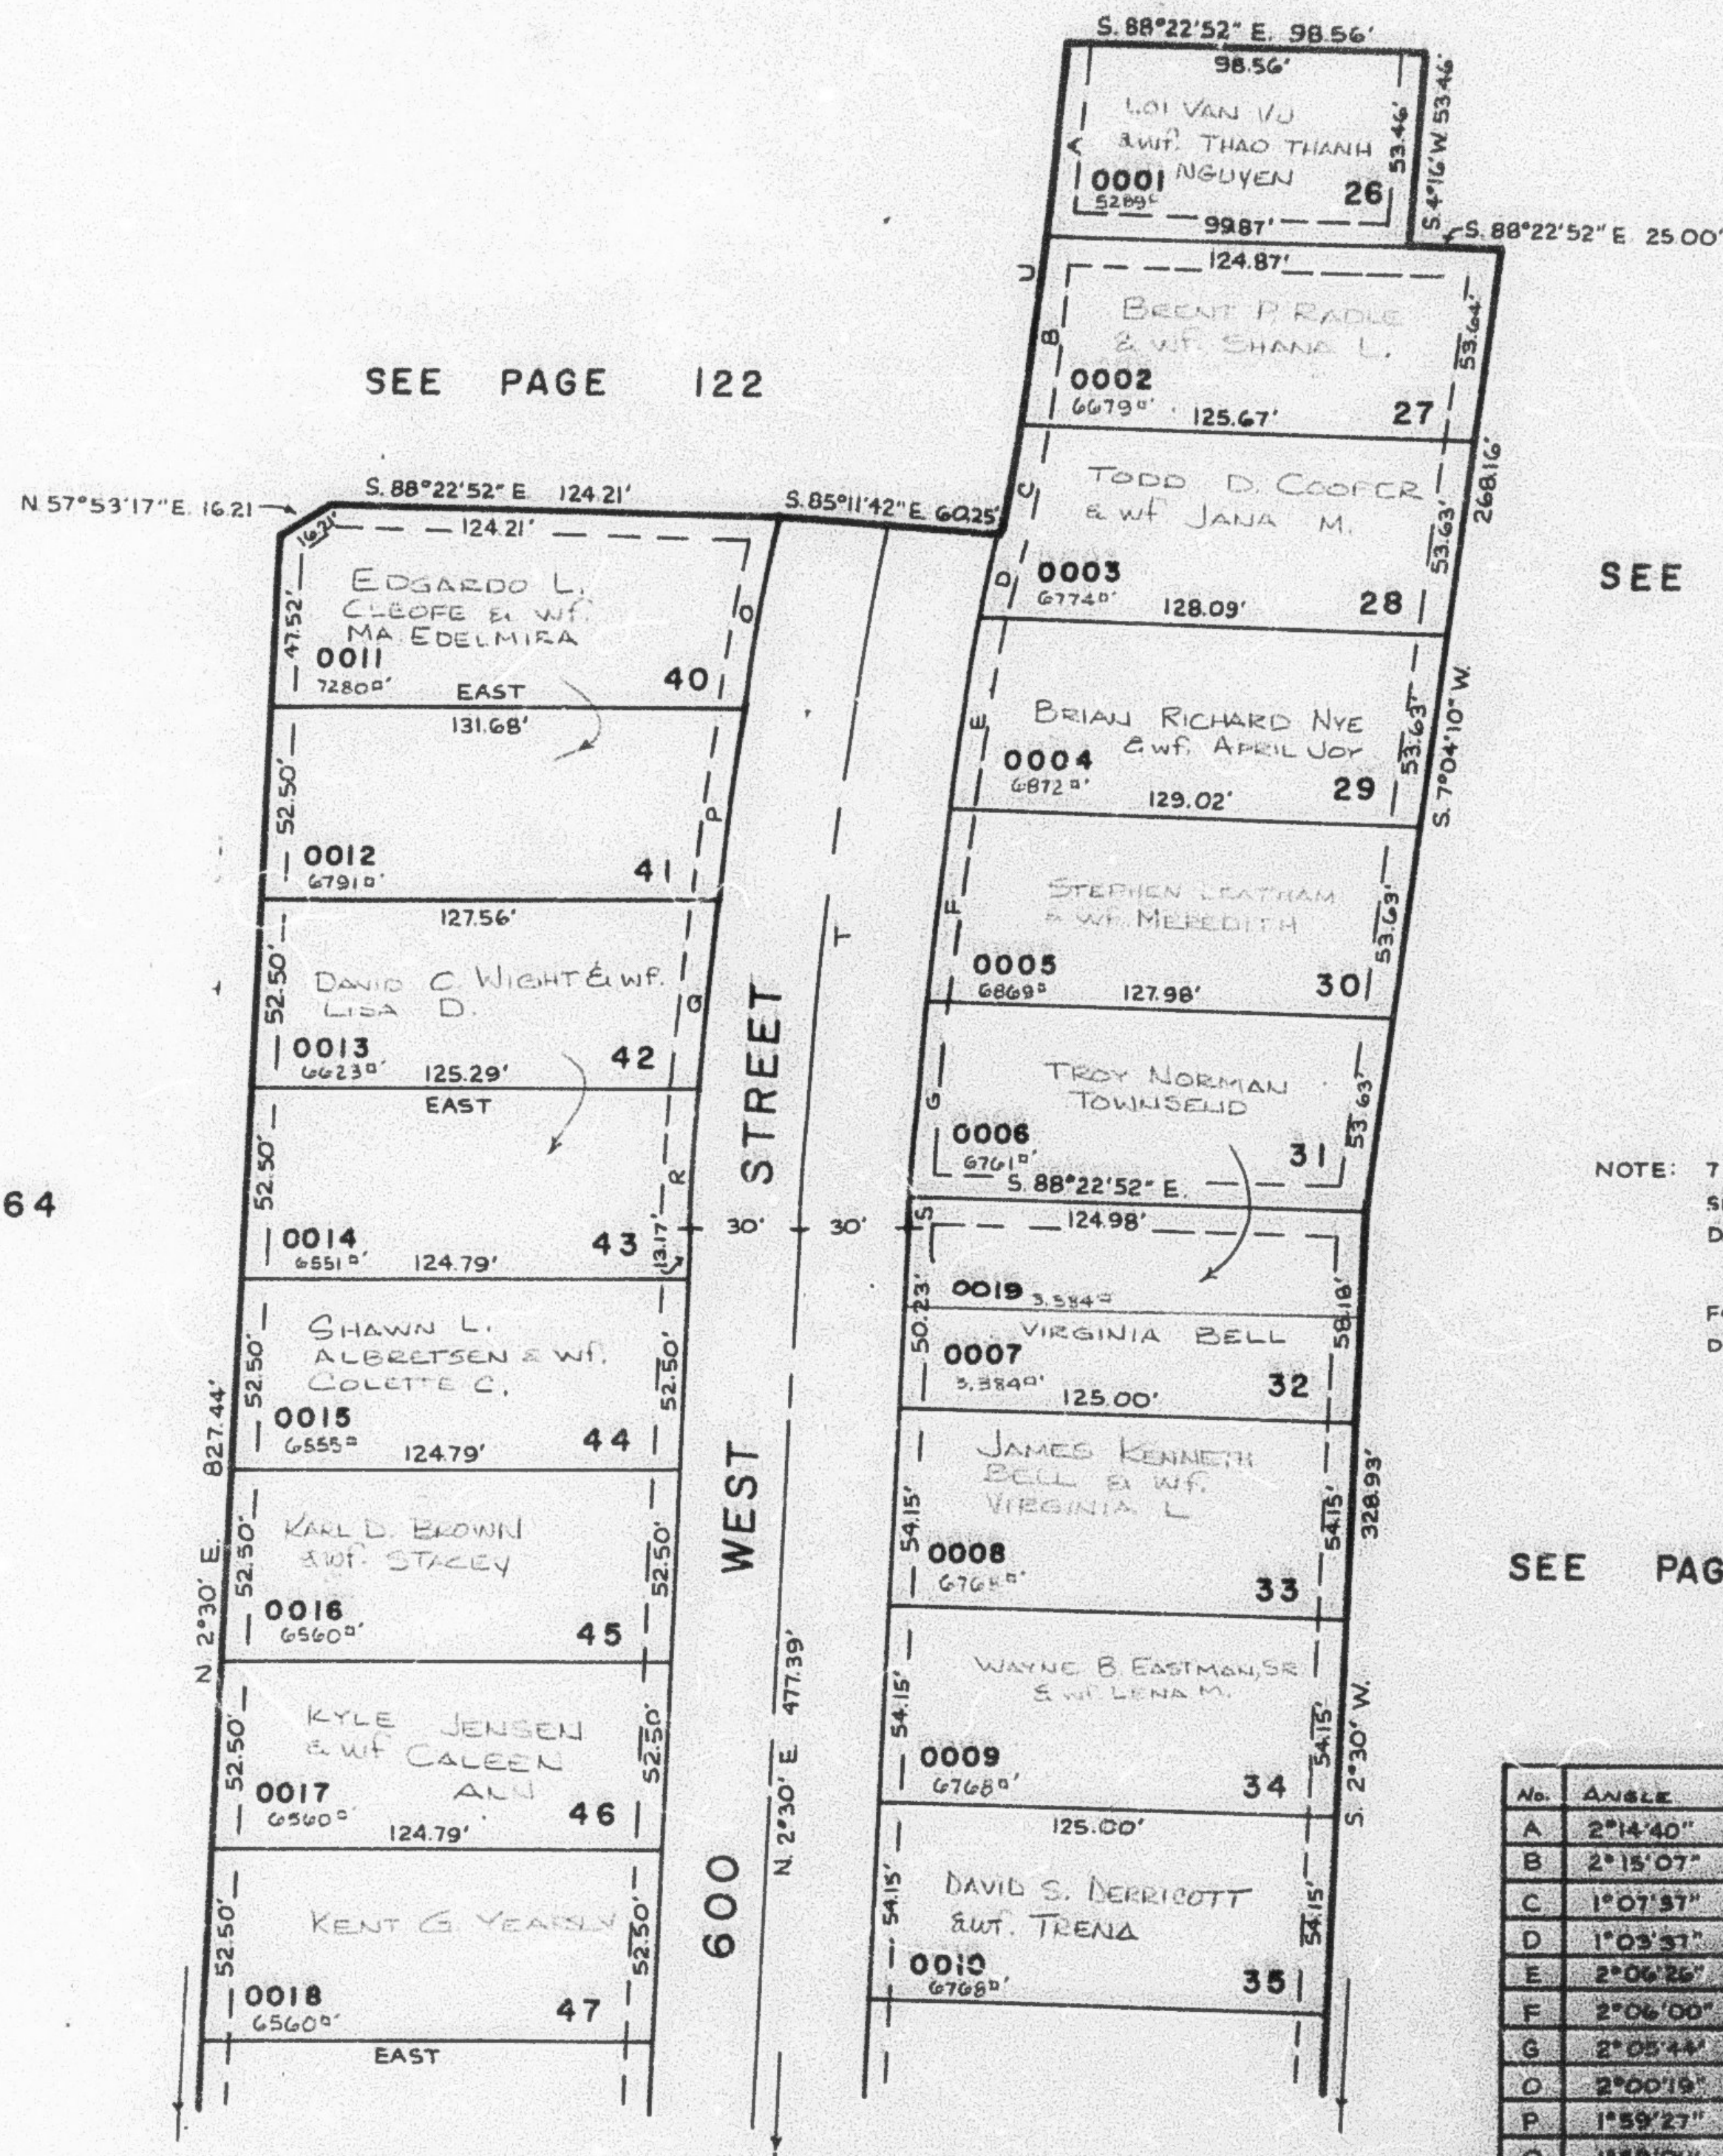

NOTE: 7' UTILITY AND DRAINAGE EASEMENTS EACH SIDE OF PROPERTY LINE AS INDICATED BY DASHED LINES, UNLESS OTHERWISE SHOWN.

FOR COMPLETE ENG. DATA SEE ORIG. DED. PLAT IN BOOK 26, PAGE 51.

CURVE DATA

No.	ANGLE	LENGTH	LONG CHORD	RADIUS
A	2°14'40"	53.54'	53.54'	
B	2°15'07"	53.72'	53.72'	
C	1°07'37"	26.88'	26.88'	
D	1°03'37"	27.03'	27.03'	
E	2°06'26"	53.73'	53.73'	
F	2°06'00"	53.54'	53.54'	
G	2°05'44"	53.43'	53.43'	
O	2°00'19"	53.23'	53.23'	
P	1°59'27"	52.84'	52.84'	
Q	1°59'01"	52.64'	52.64'	
R	1°28'58"	39.36'	39.36'	
S	0°18'42"	196'	7.95'	
T	7°53'59"	196.88'		1490.87'
U	5°37'24"	194.6'	194.10'	1966.23'

SEE PAGE 145