

PART OF THE S.E. 1/4, SEC. 31, T.7N., R.1W., S.L.B. & M.

FAIRWAY PARK NO. 2


LOTS 26-35, 40-47

TAXING UNIT: 20

IN HARRISVILLE CITY

SCALE 1" = 50'

SEE PAGE 143

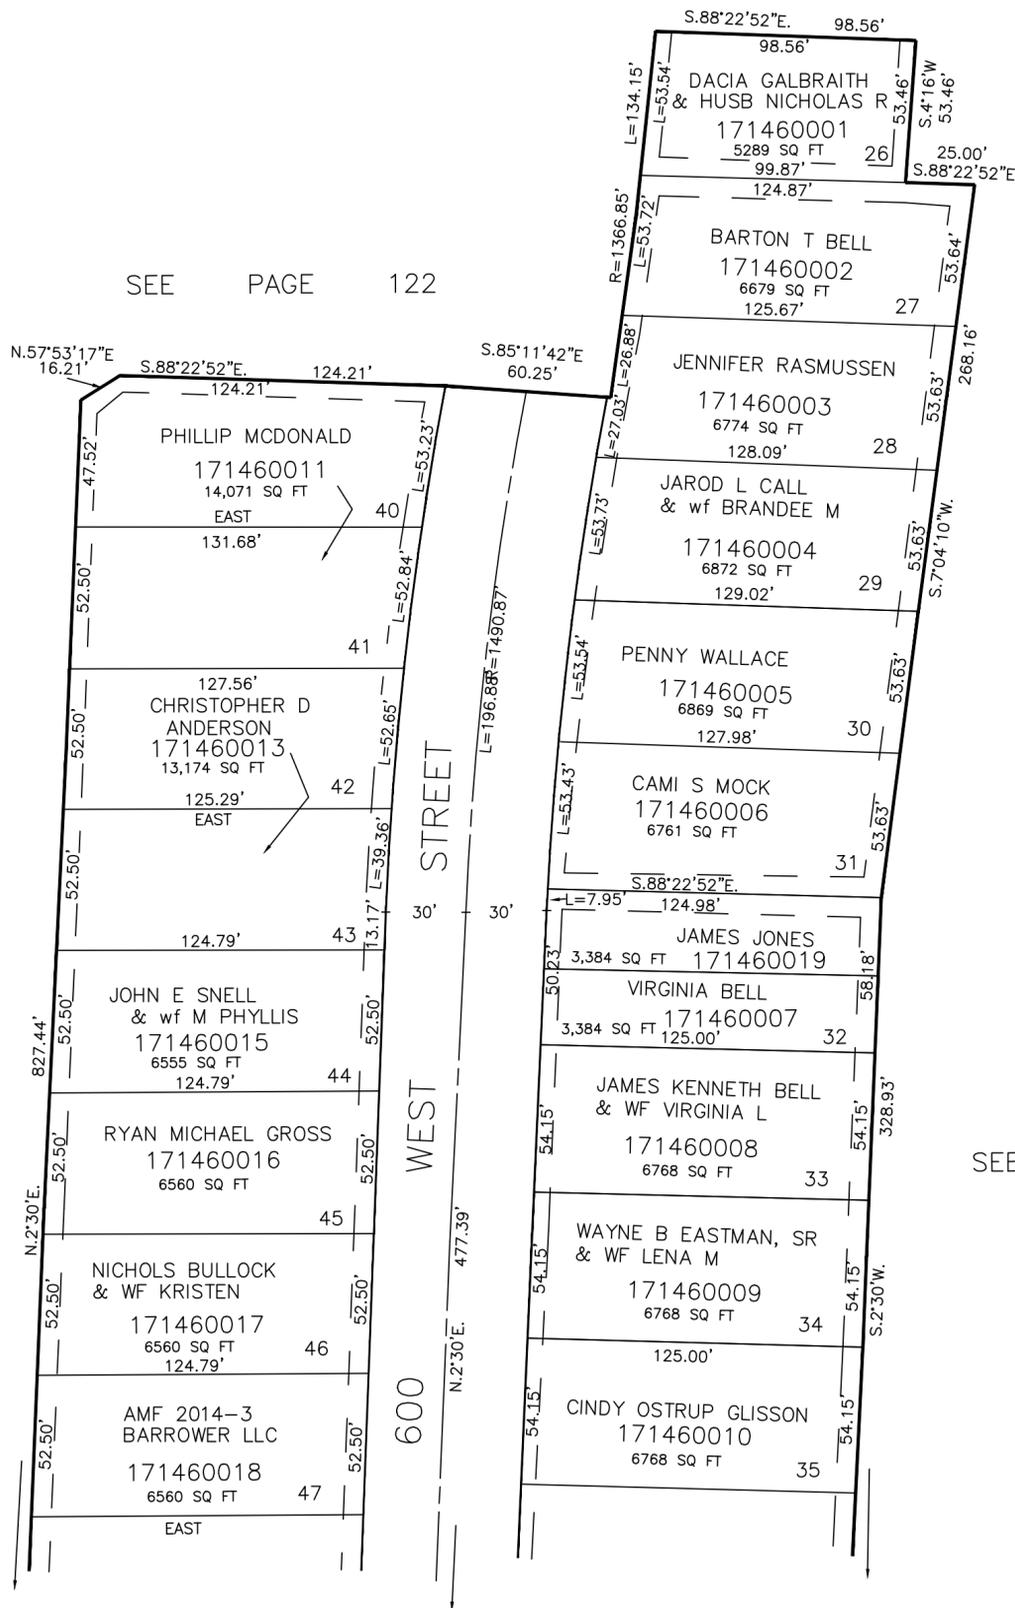

SEE PAGE 122

SEE PAGE 148

SEE PAGE 64

NOTE: 7' UTILITY AND DRAINAGE EASEMENTS EACH SIDE OF PROPERTY LINE AS INDICATED BY DASHED LINES, UNLESS OTHERWISE SHOWN.

FOR COMPLETE ENG. DATA SEE ORIG. DED. PLAT IN BOOK 26, PAGE 51.

SEE PAGE 147

SEE PAGE 145