

FAIRWAY PARK NO. 3

LOTS 66-71, 85-95

IN HARRISVILLE CITY

SCALE 1" = 50'

TAXING UNIT: 79

PREFIX: 17-147

EXCEPT WHERE OTHERWISE SHOWN
ALL LOTS ARE OWNED BY:
FIRST INTERSTATE BANK OF UTAH N.A.

SEE PAGE 148


SEE PAGE 146

SEE PAGE 64

SEE PAGE 145

CURVE DATA

	I	J	K	L	M
$\Delta =$	51°02'27"	141°13'56"	44°38'37"	39°17'50"	36°52'30"
$L =$	44.53'	36.97'	38.96'	34.29'	32.18'
$LC =$	43.07'	28.30'	37.98'	33.63'	31.63'

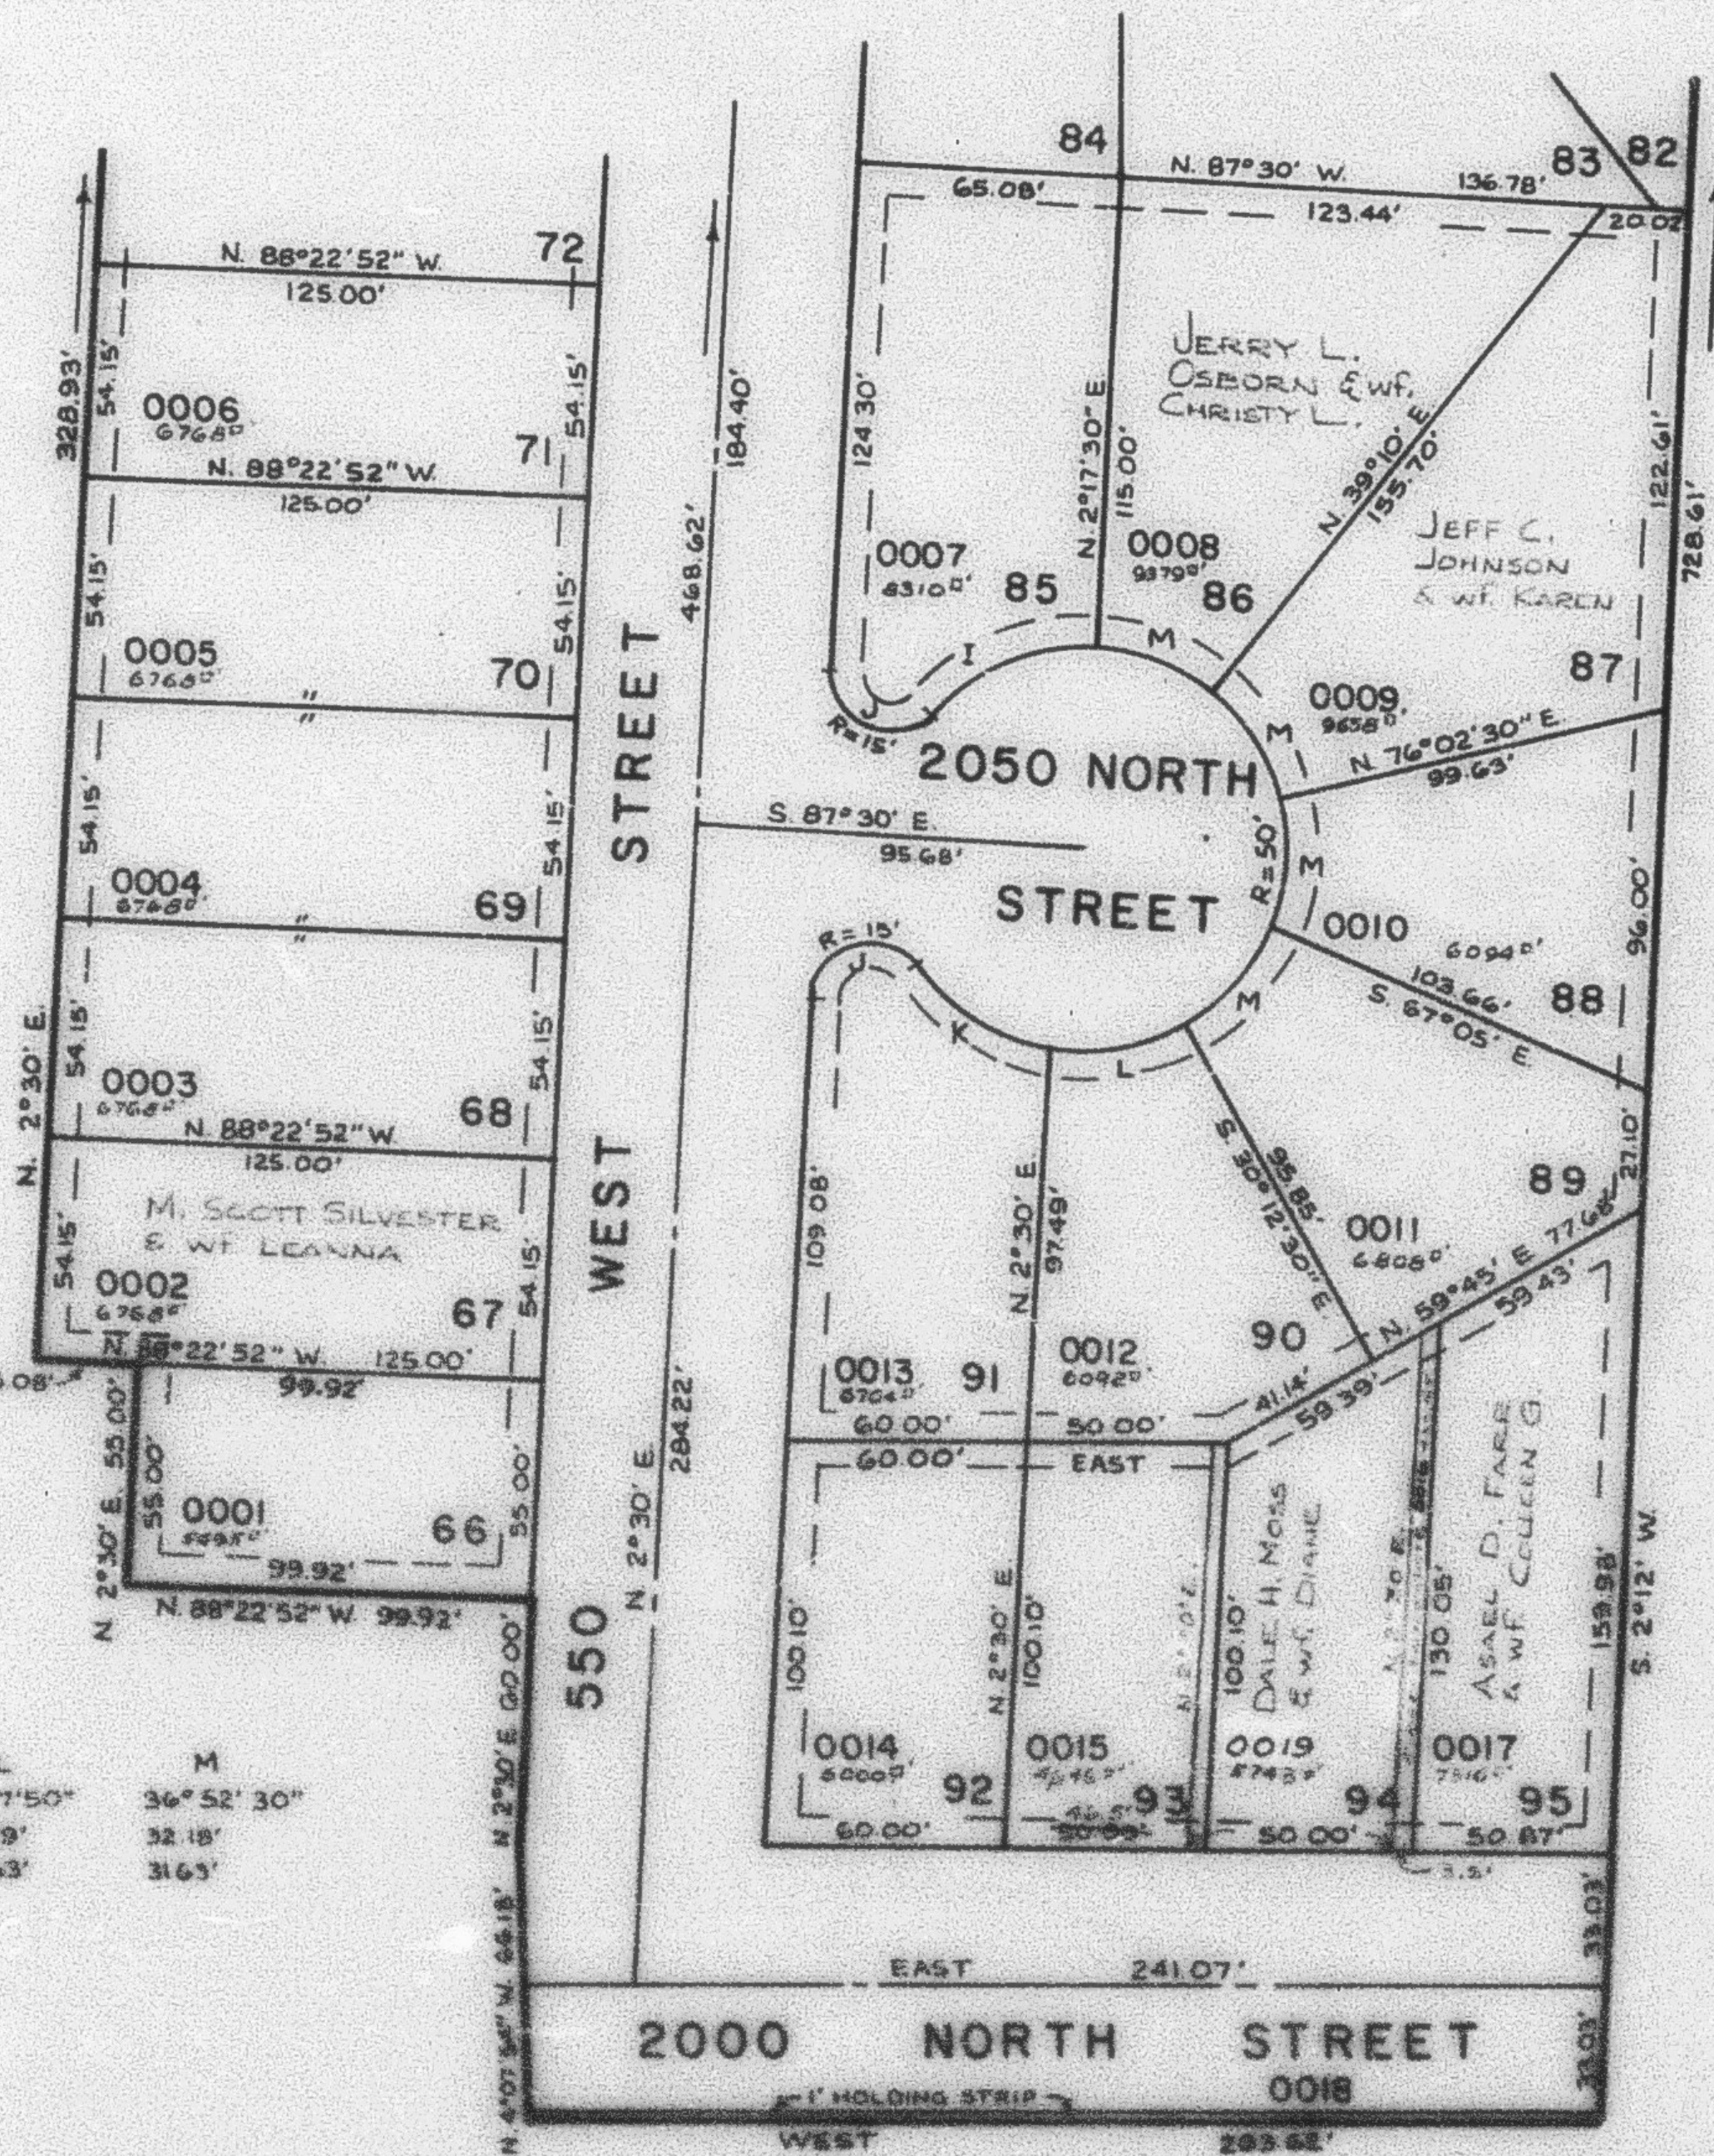

SEE PAGE 64