

PART OF S.E. 1/4 SEC. 31, T.7 N., R.1 W. S.L.B. & M.

147

FAIRWAY PARK NO. 3

LOTS 66-71, 85-95
IN HARRISVILLE CITY
SCALE 1" = 50'

TAXING UNIT: 79

PREFIX: 17-147

EXCEPT WHERE OTHERWISE SHOWN
ALL LOTS ARE OWNED BY:
FIRST INTERSTATE BANK OF UTAH N.A.

SEE PAGE 148

SEE PAGE 146

SEE PAGE 145


SEE PAGE 64

NOTE: 7' UTILITY AND DRAINAGE EASEMENTS
EACH SIDE OF PROPERTY AS INDICATED
BY DASHED LINES, UNLESS OTHERWISE
SHOWN.

FOR COMPLETE ENG. DATA SEE ORIG.
DED PLAT BOOK 26, PAGE 52.

CURVE DATA

I	J	K	L	M
$\Delta = 51^{\circ}02'27''$	$141^{\circ}13'56''$	$44^{\circ}38'37''$	$39^{\circ}17'50''$	$36^{\circ}52'30''$
$L = 44.53'$	$36.97'$	$38.96'$	$34.29'$	$32.18'$
$LC = 43.07'$	$28.30'$	$37.98'$	$33.63'$	$31.63'$

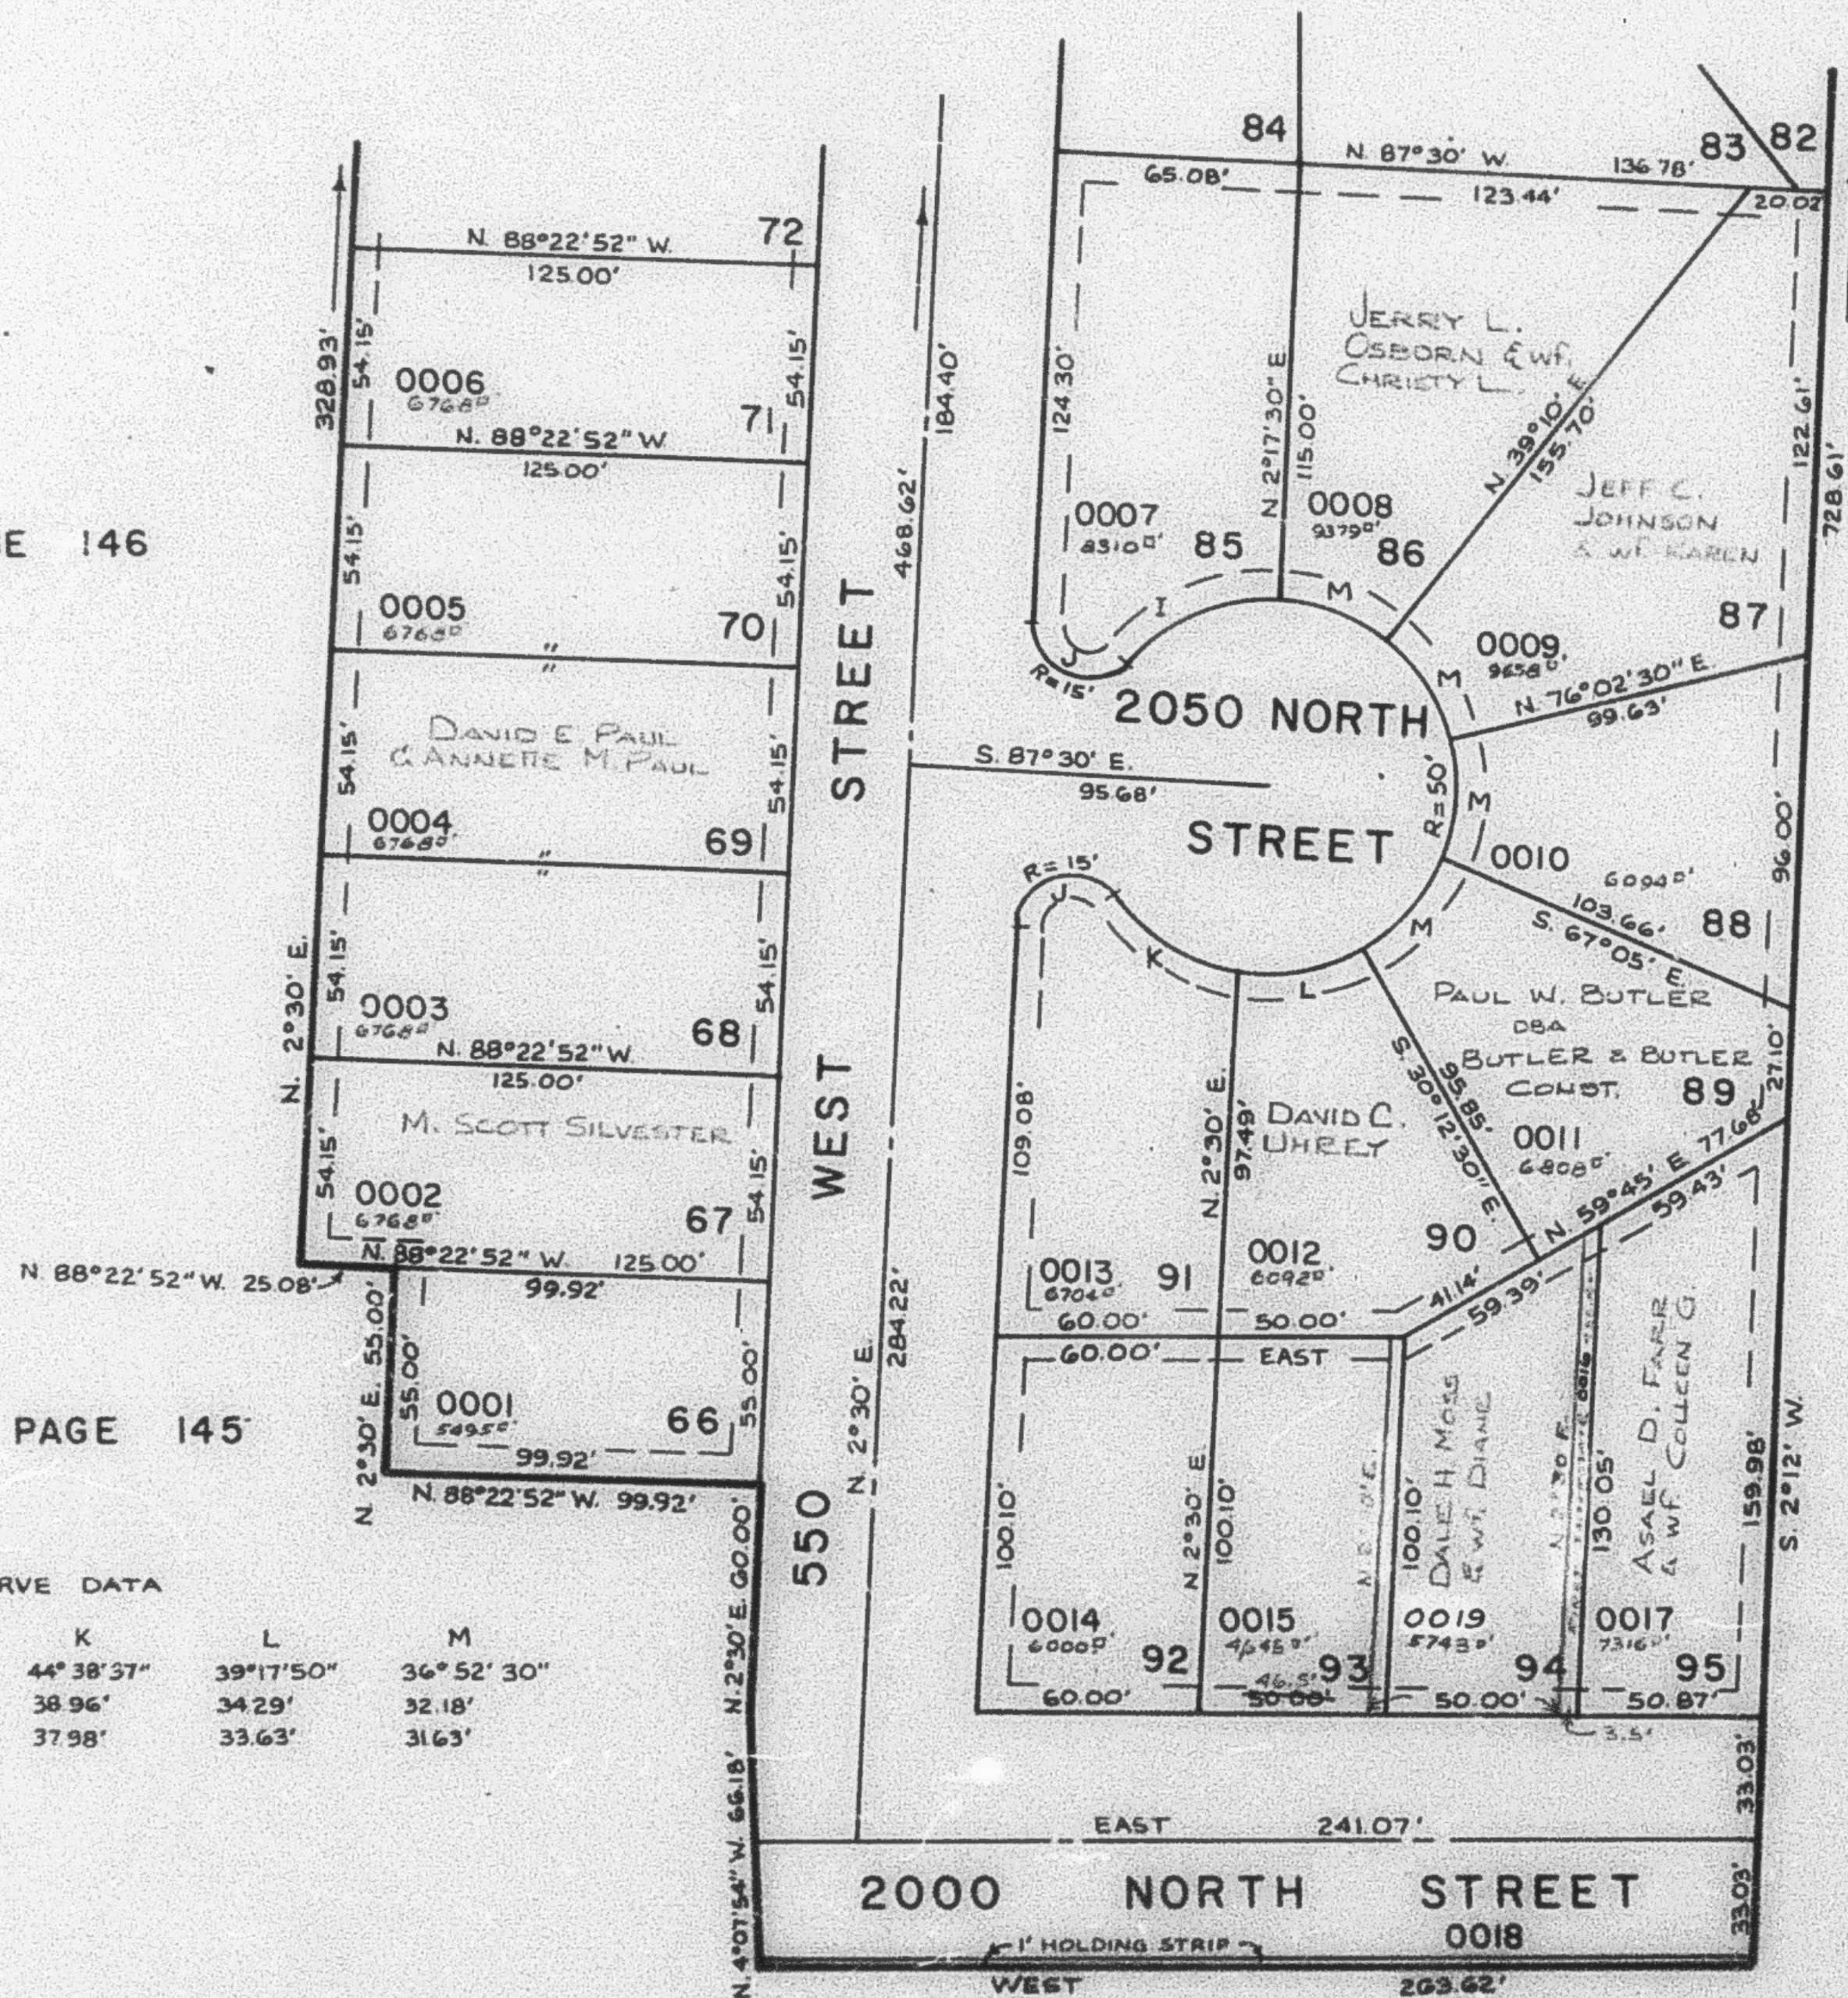

SEE PAGE 64