

FAIRWAY PARK NO. 3

TAXING UNIT: 79

LOTS 66-71, 85-95
IN HARRISVILLE CITY
SCALE 1" = 50'

PREFIX: 17-147

EXCEPT WHERE OTHERWISE SHOWN
ALL LOTS ARE OWNED BY:
FIRST INTERSTATE BANK OF UTAH N.A.

SEE PAGE 148


SEE PAGE 146

SEE PAGE 64

SEE PAGE 145

CURVE DATA

I	J	K	L	M
$\Delta = 51^{\circ}02'27''$	$141^{\circ}13'56''$	$44^{\circ}38'37''$	$39^{\circ}17'50''$	$36^{\circ}52'30''$
$L = 44.53'$	$36.37'$	$38.96'$	$34.29'$	$32.18'$
$LC = 43.07'$	$28.30'$	$37.38'$	$33.63'$	$31.63'$

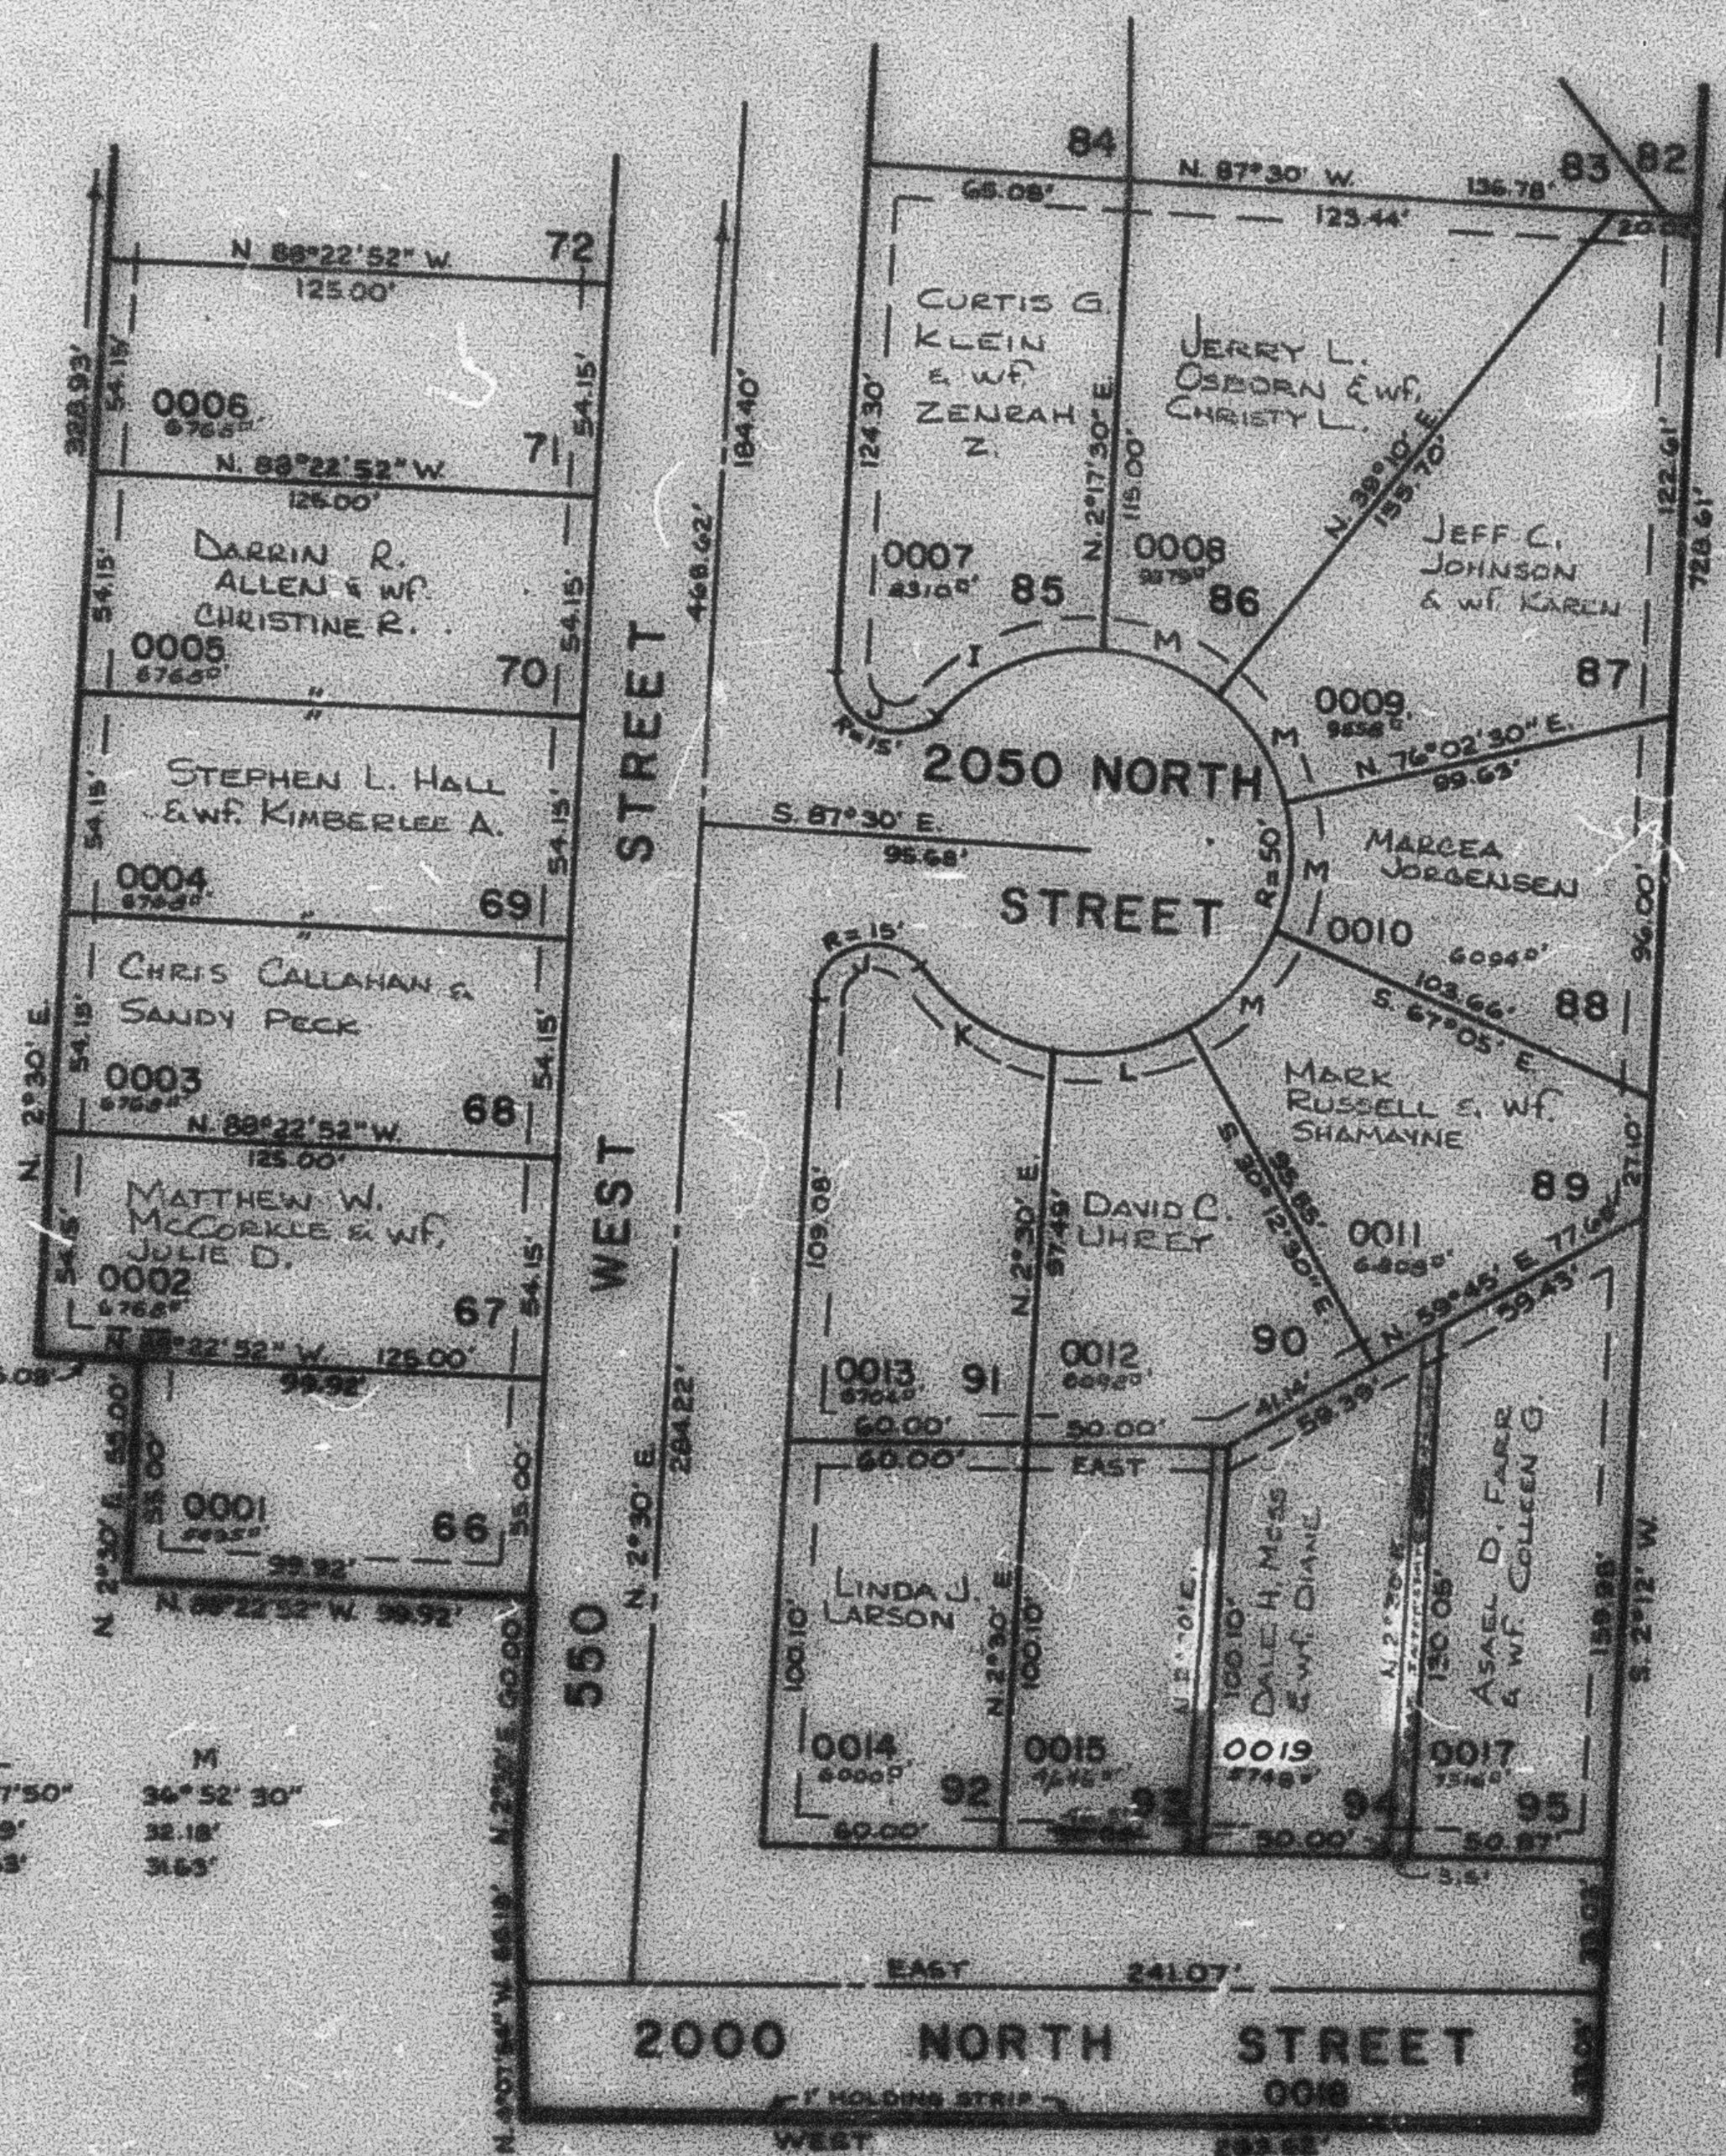

SEE PAGE 64