

FAIRWAY PARK NO. 3

TAXING UNIT: 79

LOTS 66-71, 85-95
IN HARRISVILLE CITY
SCALE 1" = 50'

PREFIX: 17-147

EXCEPT WHERE OTHERWISE SHOWN
ALL LOTS ARE OWNED BY:
FIRST INTERSTATE BANK OF UTAH N.A.


SEE PAGE 148

SEE PAGE 146

SEE PAGE 145

SEE PAGE 64

CURVE DATA				
I	J	K	L	M
$\Delta = 51^{\circ}02'27''$	$141^{\circ}13'56''$	$44^{\circ}38'37''$	$39^{\circ}11'50''$	$36^{\circ}52'30''$
$L = 44.53'$	$36.97'$	$38.96'$	$34.23'$	$32.18'$
$LC = 43.07'$	$28.30'$	$37.98'$	$33.63'$	$31.63'$

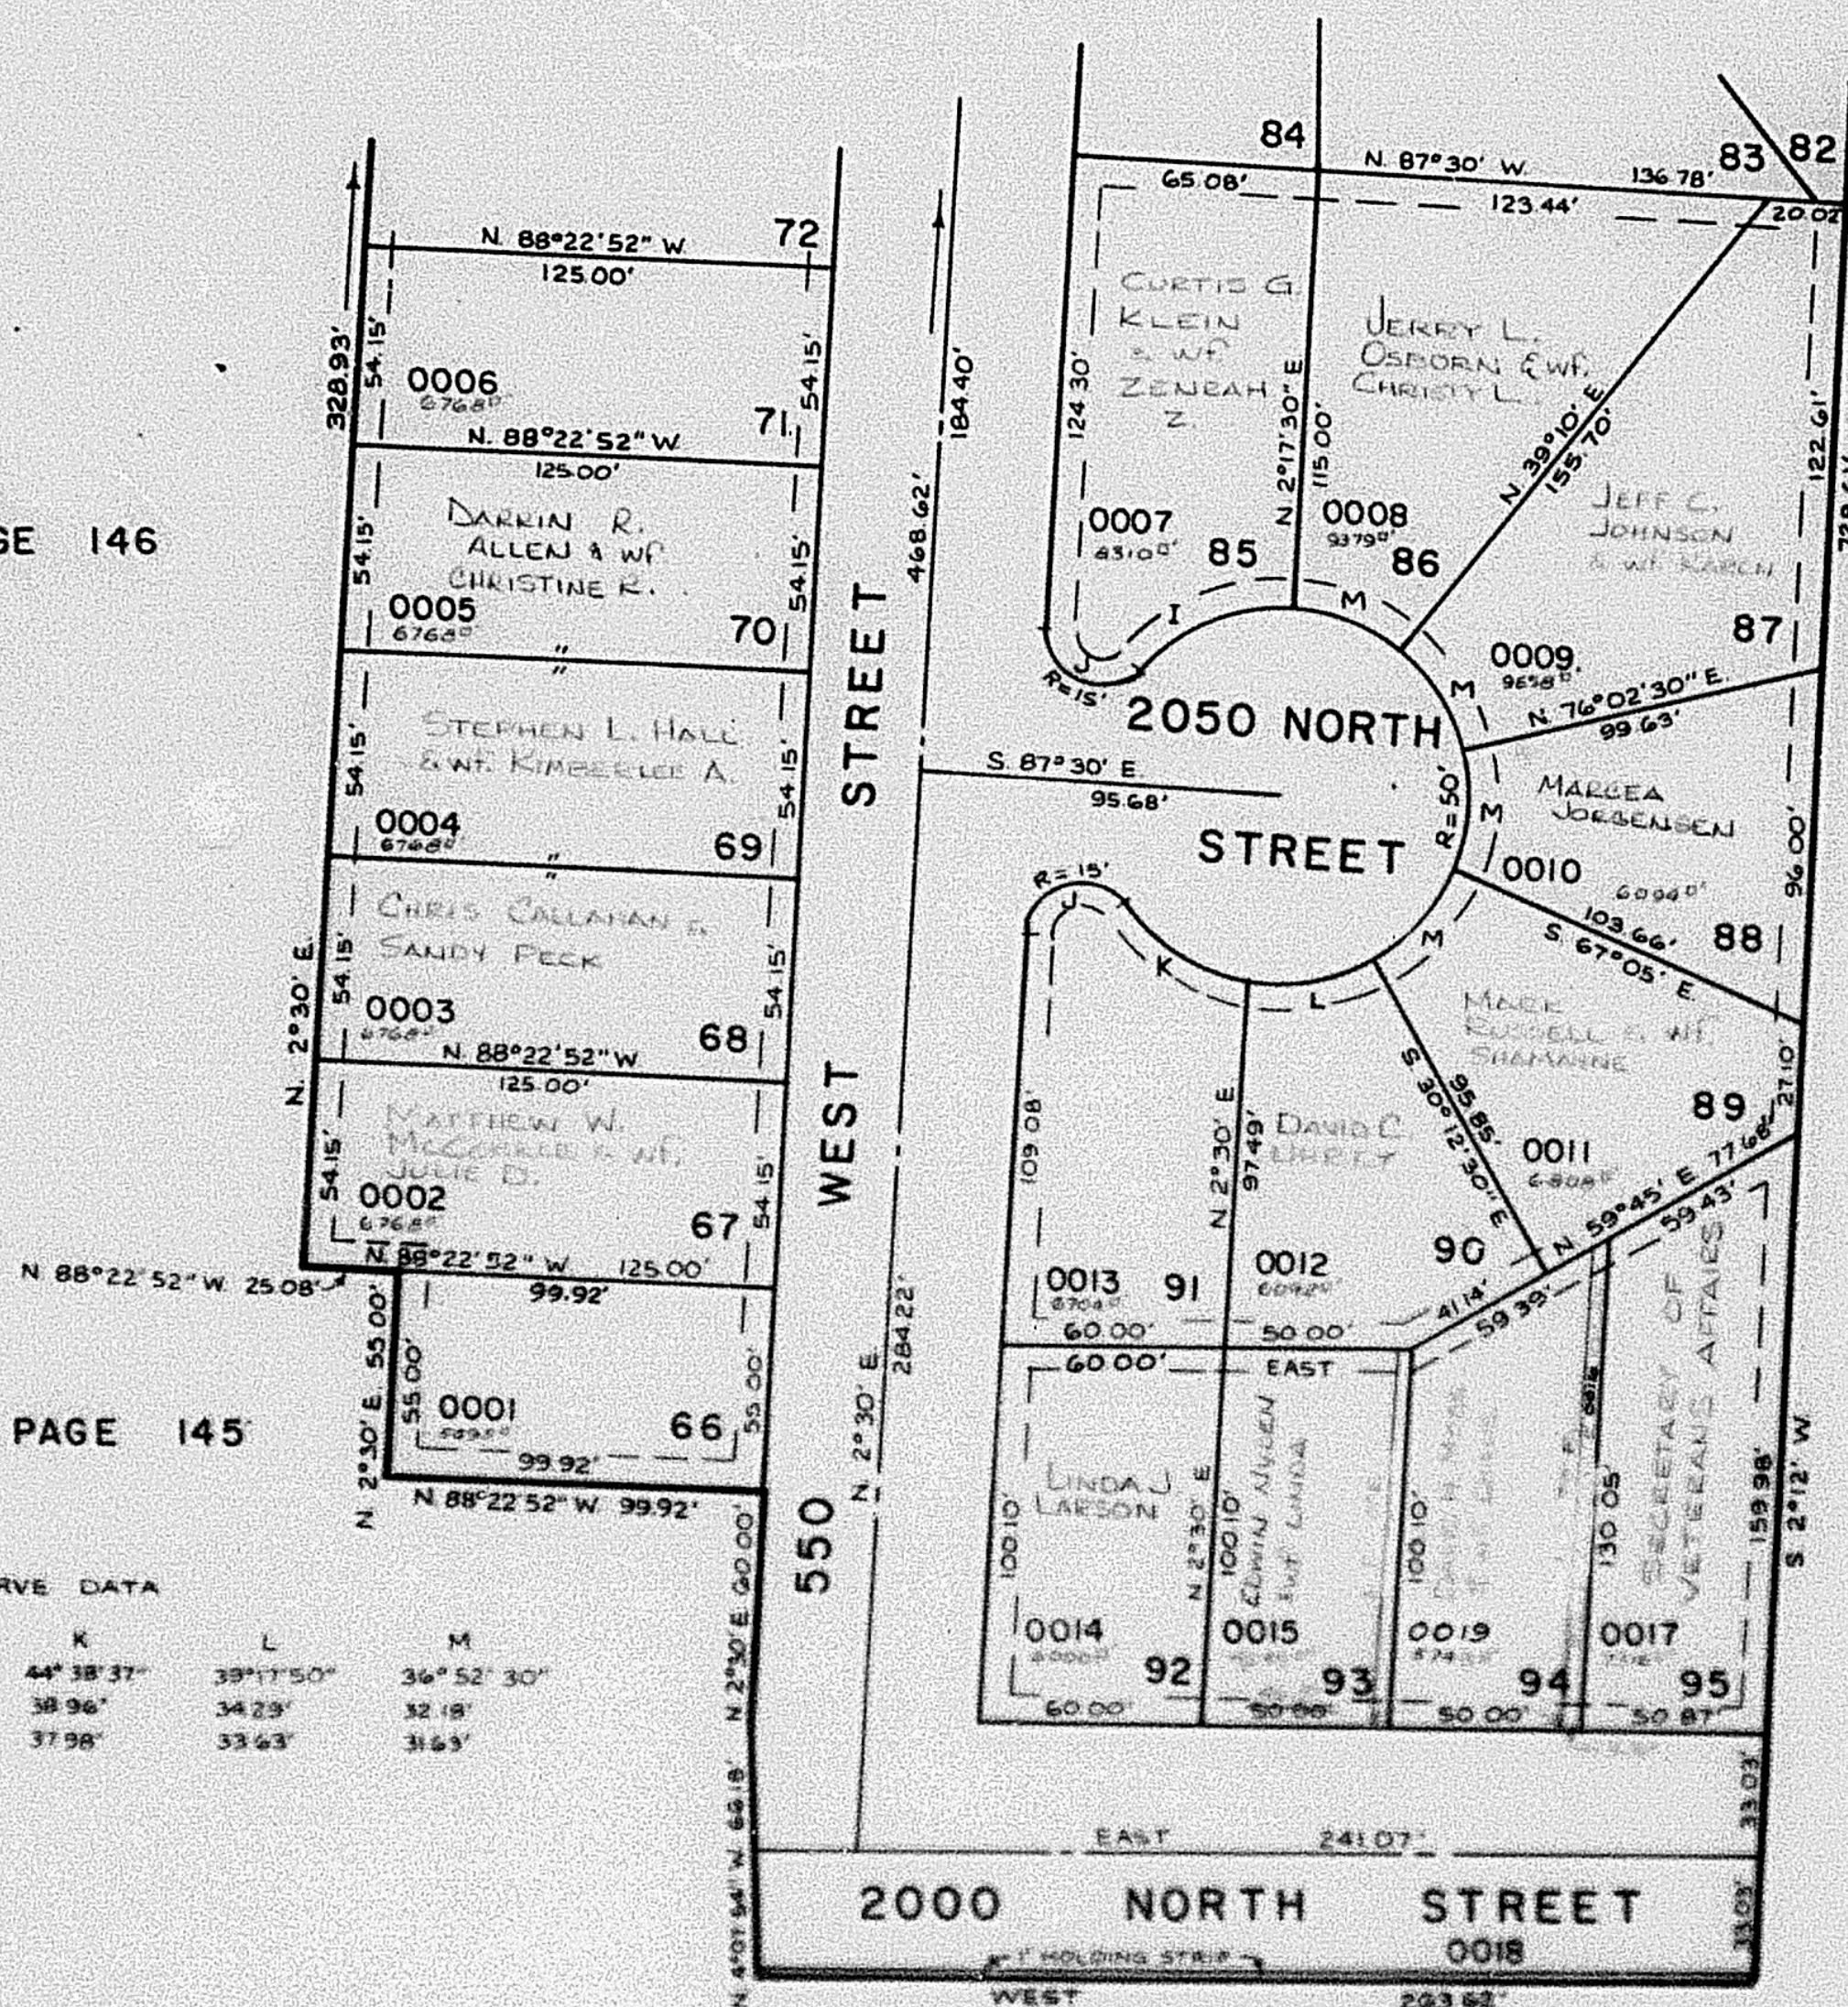

NOTE: 7' UTILITY AND DRAINAGE EASEMENTS
EACH SIDE OF PROPERTY AS INDICATED
BY DASHED LINES, UNLESS OTHERWISE
SHOWN.

FOR COMPLETE ENG. DATA SEE ORIG.
DEED PLAT BOOK 26, PAGE 52.

SEE PAGE 64