

FAIRWAY PARK NO. 3

LOTS 66-71, 85-95

IN HARRISVILLE CITY

SCALE 1" = 50'

PREFIX 17-147

TAXING UNIT 79

SEE PAGE 148

SEE PAGE 146


SEE PAGE 145

SEE PAGE 64

NOTE: 7' UTILITY AND DRAINAGE EASEMENTS
EACH SIDE OF PROPERTY AS INDICATED
BY DASHED LINES, UNLESS OTHERWISE
SHOWN.

FOR COMPLETE ENG. DATA SEE ORIG.
DED. PLAT BOOK 26, PAGE 52.

CURVE DATA				
I	J	K	L	M
$\Delta = 51^{\circ}02'27''$	$141^{\circ}13'56''$	$44^{\circ}38'37''$	$39^{\circ}17'50''$	$36^{\circ}52'30''$
$L = 44.53'$	$36.97'$	$38.96'$	$34.29'$	$32.18'$
$LC = 43.07'$	$28.30'$	$37.98'$	$33.63'$	$31.63'$

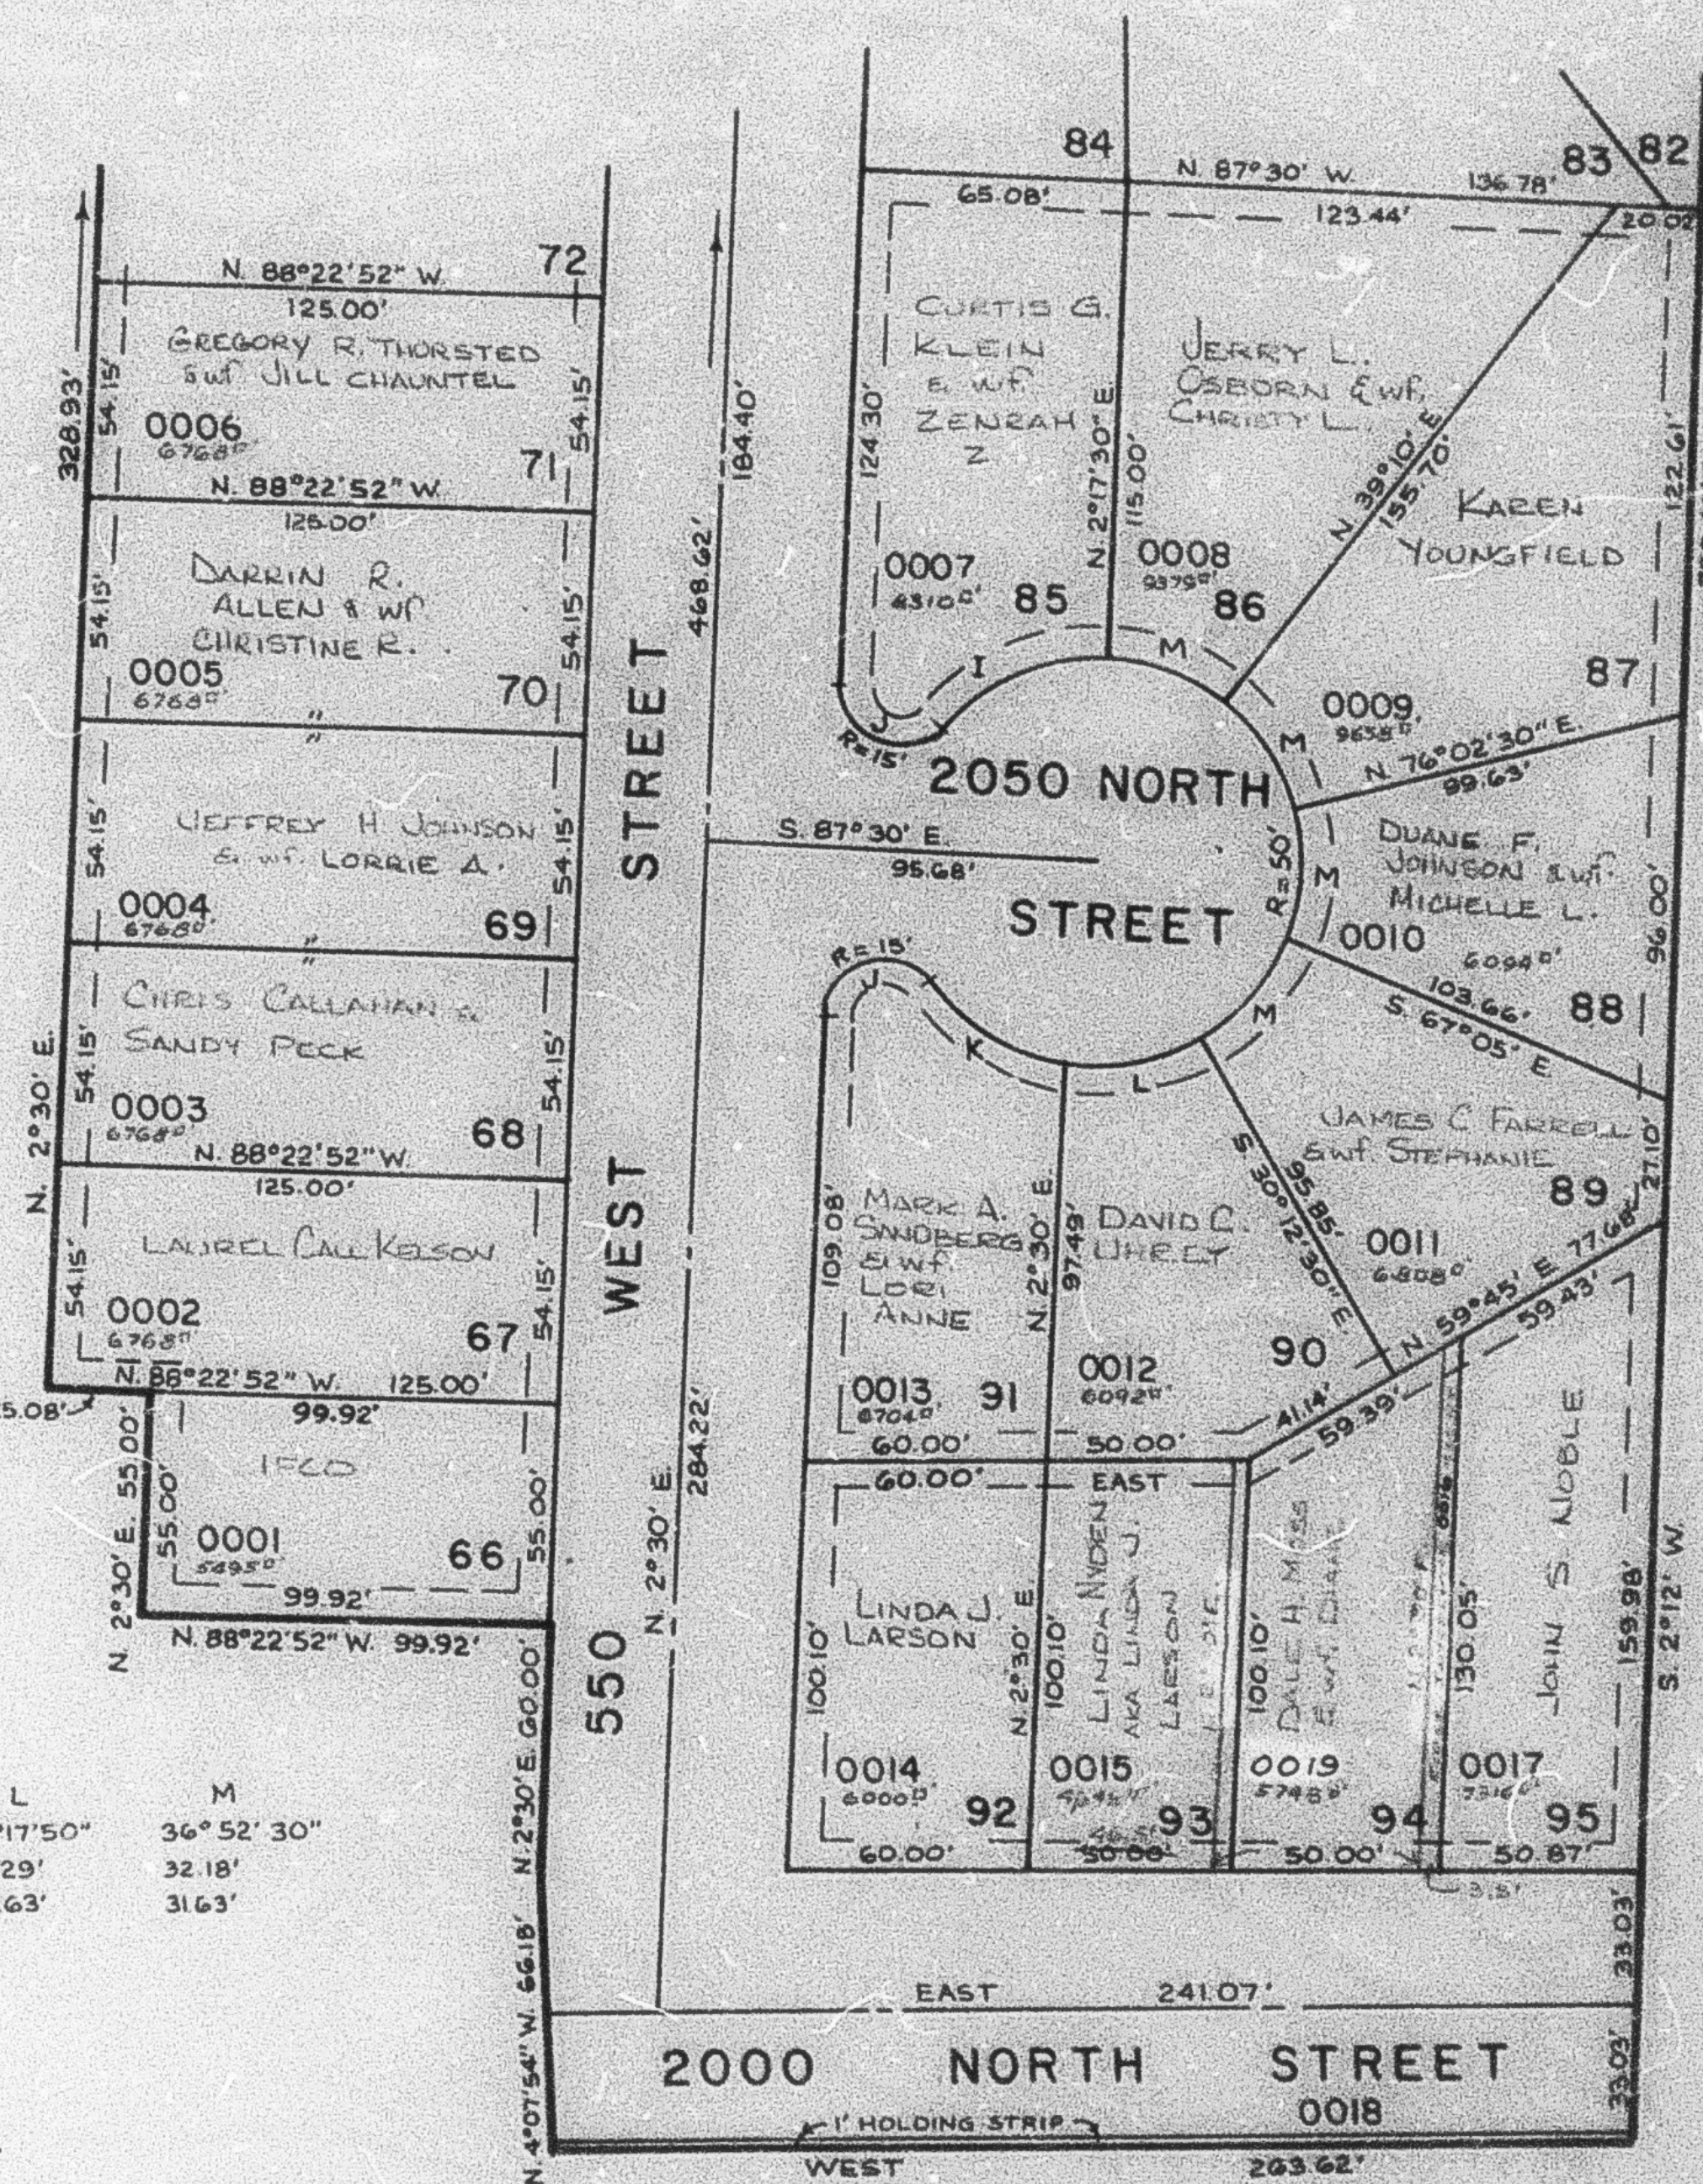

SEE PAGE 64