

FAIRWAY PARK NO. 3

TAXING UNIT: 79

LOTS 66-71, 85-95
IN HARRISVILLE CITY
SCALE 1" = 50'

PREFIX: 17-147

SEE PAGE 148


SEE PAGE 146

SEE PAGE 64

SEE PAGE 145

CURVE DATA

I	J	K	L	M
$\Delta = 51^{\circ}02'27''$	$141^{\circ}13'56''$	$44^{\circ}38'37''$	$39^{\circ}17'50''$	$36^{\circ}52'30''$
$L = 44.53'$	$36.97'$	$38.96'$	$34.29'$	$32.18'$
$LC = 43.07'$	$28.30'$	$37.98'$	$33.63'$	$31.63'$

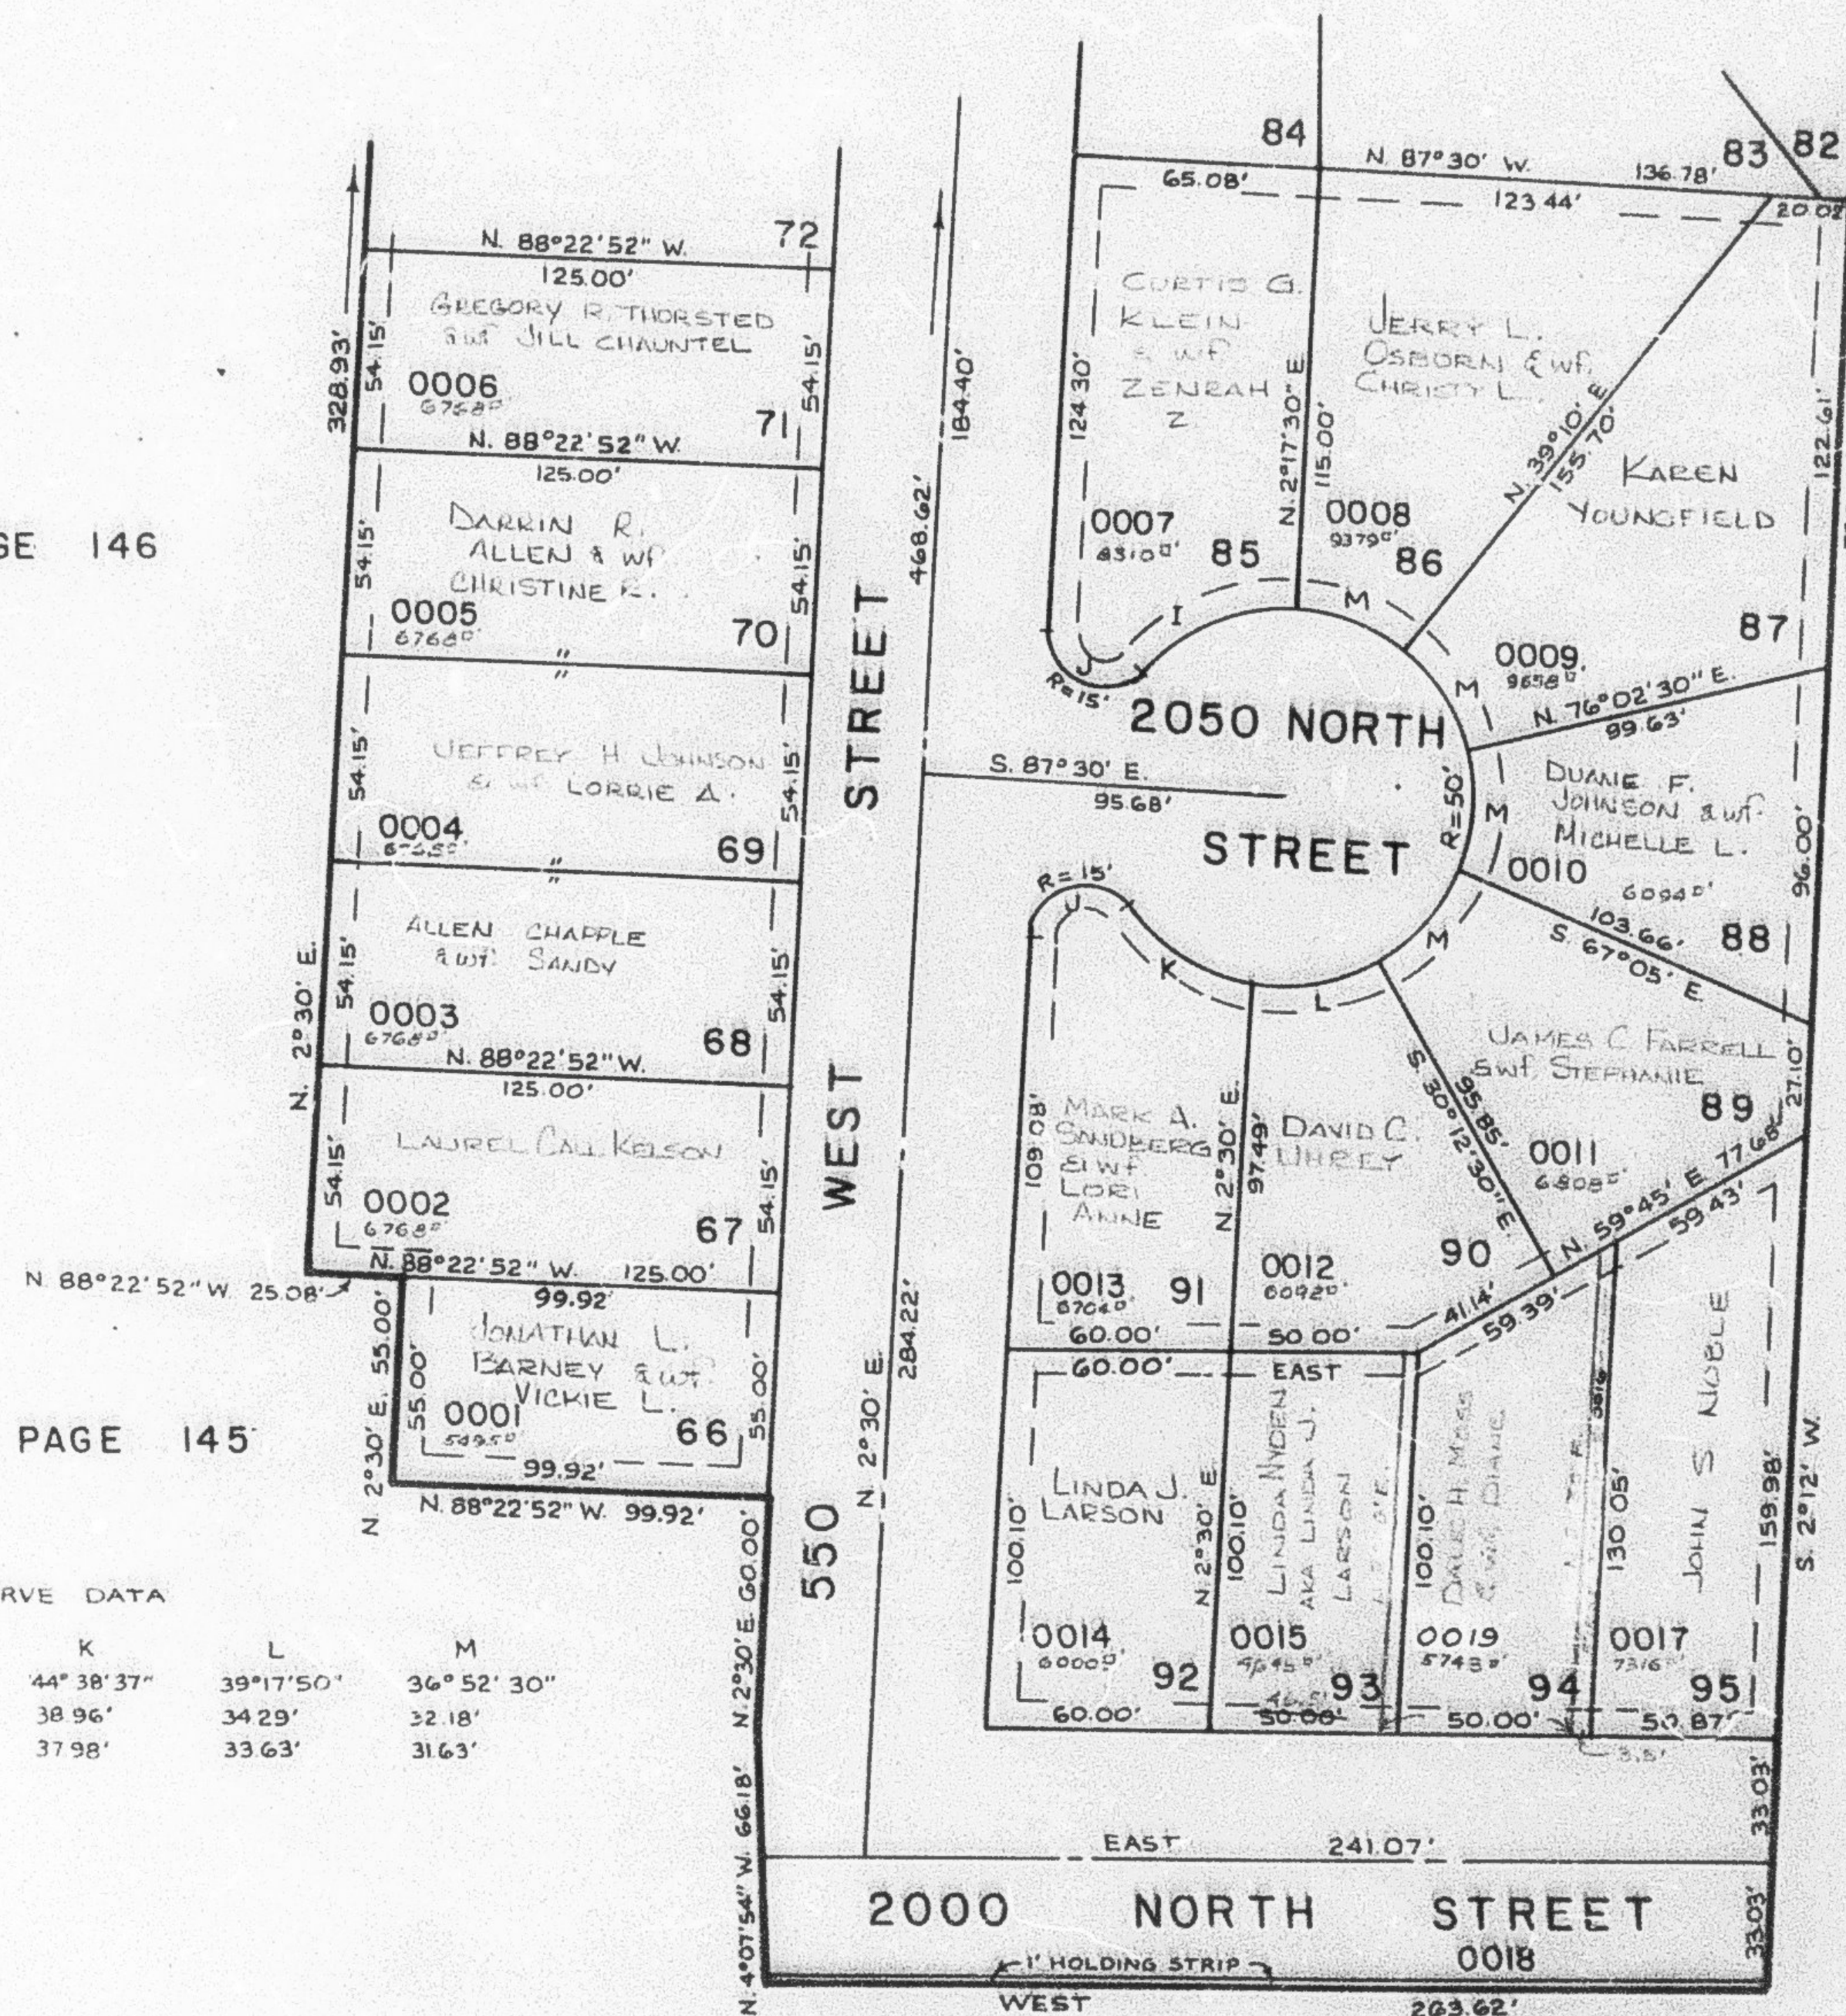

NOTE: 7' UTILITY AND DRAINAGE EASEMENTS
EACH SIDE OF PROPERTY AS INDICATED
BY DASHED LINES, UNLESS OTHERWISE
SHOWN.

FOR COMPLETE ENG. DATA SEE ORIG.
DED. PLAT BOOK 26, PAGE 52.

SEE PAGE 64