

## FAIRWAY PARK NO. 3

LOTS 66-71, 85-95

IN HARRISVILLE CITY

SCALE 1" = 50'

TAXING UNIT: 79

PREFIX: 17-147

SEE PAGE 148

SEE PAGE 146

SEE PAGE 145


SEE PAGE 64

NOTE: 7' UTILITY AND DRAINAGE EASEMENTS  
EACH SIDE OF PROPERTY AS INDICATED  
BY DASHED LINES, UNLESS OTHERWISE  
SHOWN.

FOR COMPLETE ENG. DATA SEE ORIG.  
DED. PLAT BOOK 26, PAGE 52.

## CURVE DATA

| I                            | J                    | K                   | L                   | M                   |
|------------------------------|----------------------|---------------------|---------------------|---------------------|
| $\Delta = 51^{\circ}22'27''$ | $141^{\circ}13'56''$ | $44^{\circ}38'37''$ | $39^{\circ}17'50''$ | $36^{\circ}52'30''$ |
| $L = 44.53'$                 | $36.57'$             | $38.96'$            | $34.29'$            | $32.18'$            |
| $LC = 43.07'$                | $28.30'$             | $37.98'$            | $33.63'$            | $31.63'$            |

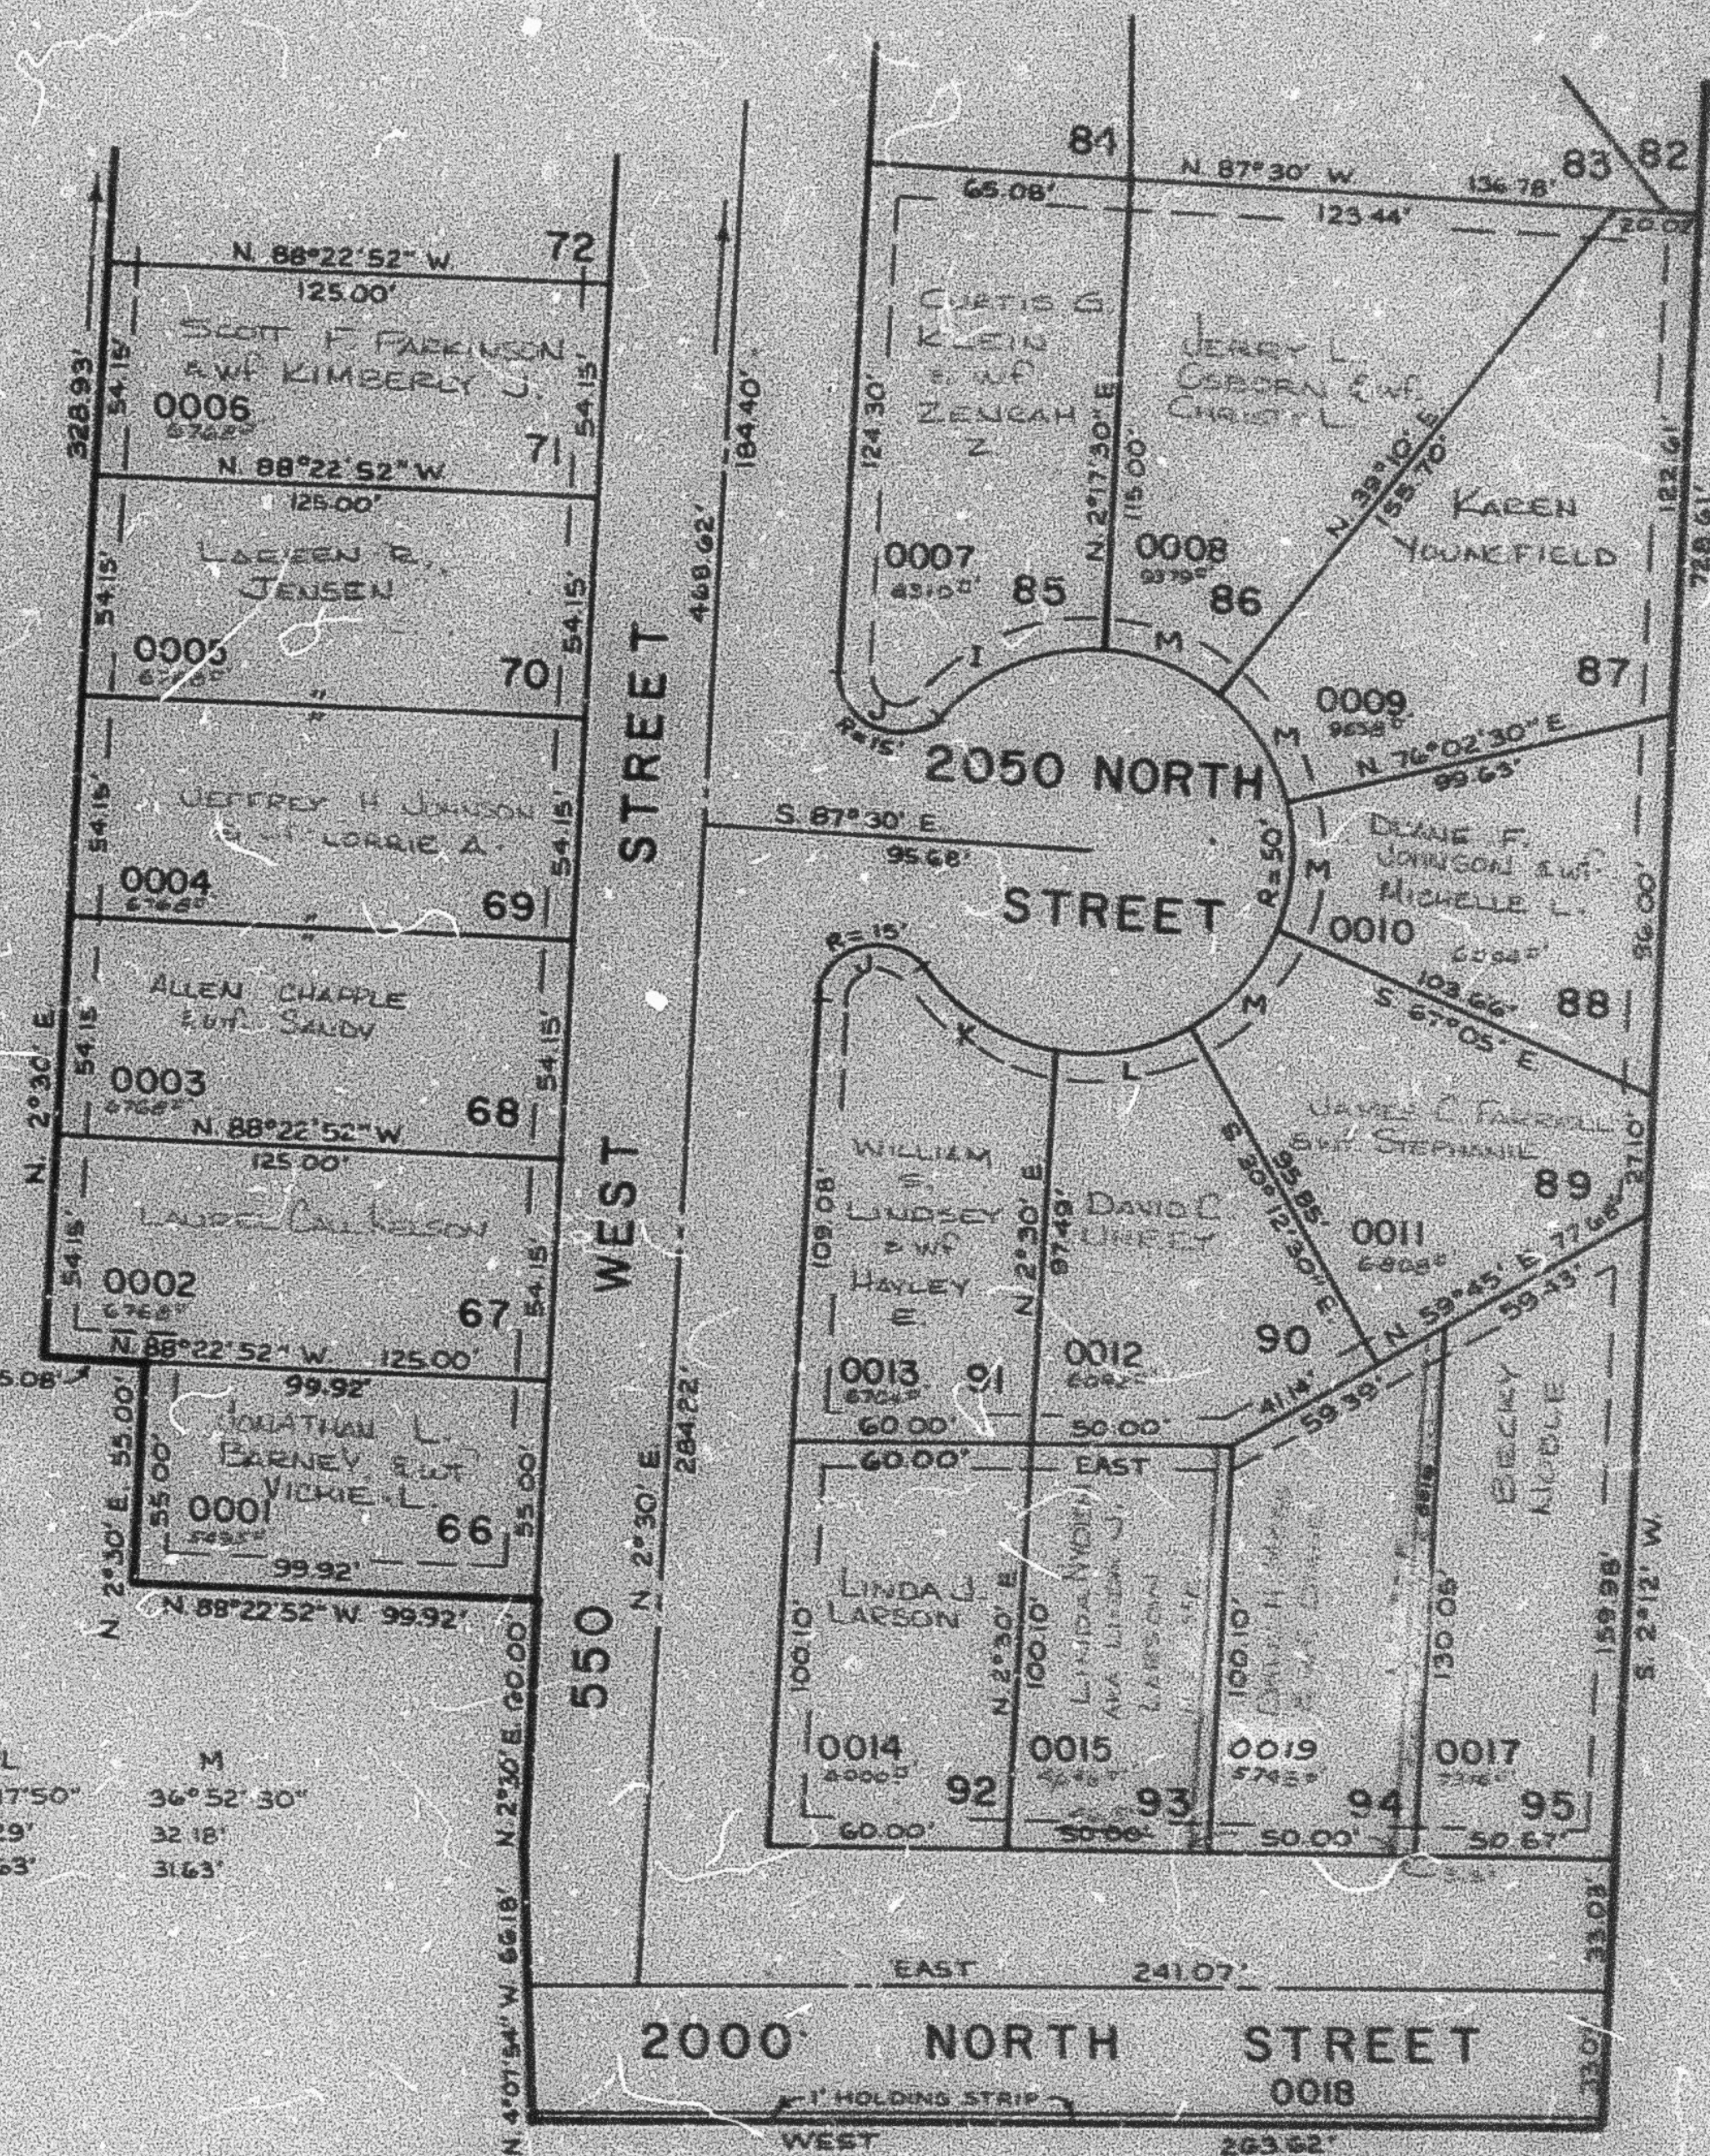

SEE PAGE 64