

PART OF S.E. 1/4 SEC. 31, T.7 N., R.1 W. S.L.B. 8 M.

148

FAIRWAY PARK NO. 3

LOTS 72-84

IN HARRISVILLE CITY

SCALE 1" = 50'

TAXING UNIT: 79


PREFIX: 17-148

EXCEPT WHERE OTHERWISE SHOWN
ALL LOTS ARE OWNED BY:
FIRST INTERSTATE BANK OF UTAH N.A.

SEE PAGE 143

SEE PAGE 64

SEE PAGE 64

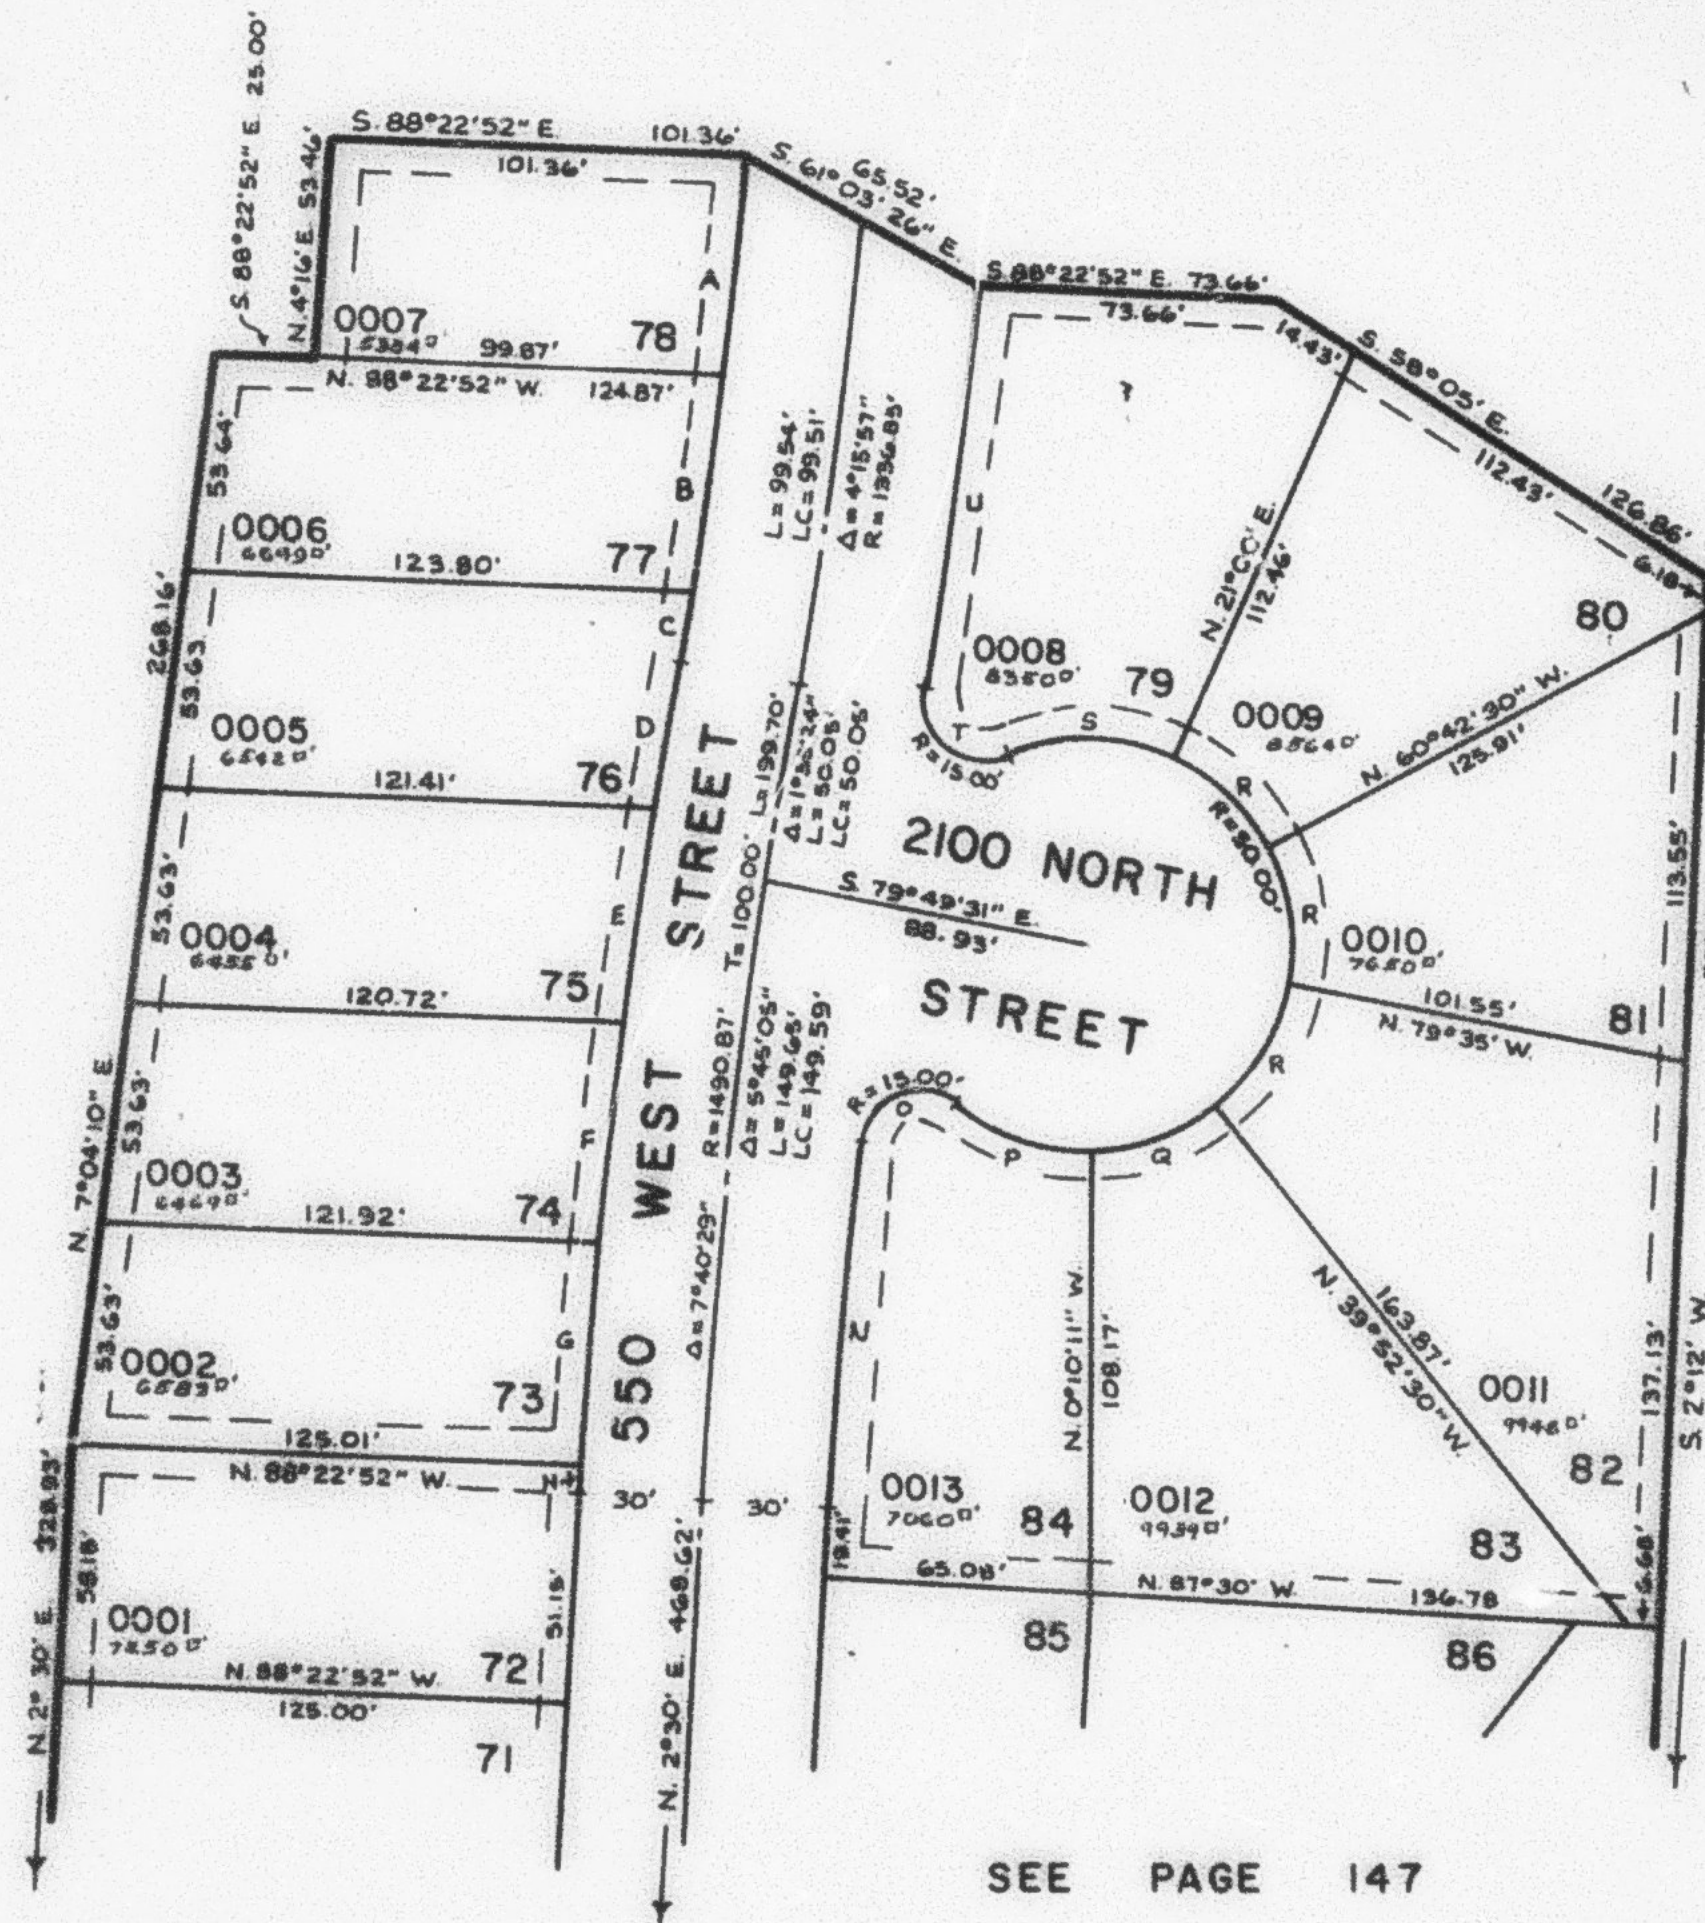

NOTE: 7' UTILITY AND DRAINAGE EASEMENTS
EACH SIDE OF PROPERTY AS INDICATED
BY DASHED LINES, UNLESS OTHERWISE
SHOWN.

FOR COMPLETE ENG. DATA SEE ORIG.
DED. PLAT BOOK 26, PAGE 52.

SEE PAGE 147

CURVE DATA

	A	B	C	D	E	F	G	H
Δ =	2°20'53"	2°21'24"	0°47'02"	1°21'21"	2°01'23"	2°01'00"	2°00'46"	0°15'53"
L =	53.56'	53.75'	17.88'	36.03'	53.70'	53.53'	53.43'	7.02'
LC =	53.56'	53.75'	17.88'	36.03'	53.70'	53.53'	53.42'	7.02'

	N	O	P	Q	R	S	T	U
Δ =	3°21'57"	124°35'23"	40°43'31"	38°42'19"	38°42'30"	45°17'02"	124°18'39"	4°12'46"
L =	88.37'	22.62'	35.54'	34.65'	34.65'	39.52'	32.54'	100.50'
LC =	88.36'	26.56'	34.80'	33.96'	33.96'	38.50'	26.53'	100.48'