

FAIRWAY PARK NO. 3

LOTS 72-84

TAXING UNIT: 79

IN HARRISVILLE CITY

SCALE 1" = 50'


PREFIX: 17-148

EXCEPT WHERE OTHERWISE SHOWN
ALL LOTS ARE OWNED BY:
FIRST INTERSTATE BANK OF UTAH N.A.

SEE PAGE 143

SEE PAGE 64

SEE PAGE 64

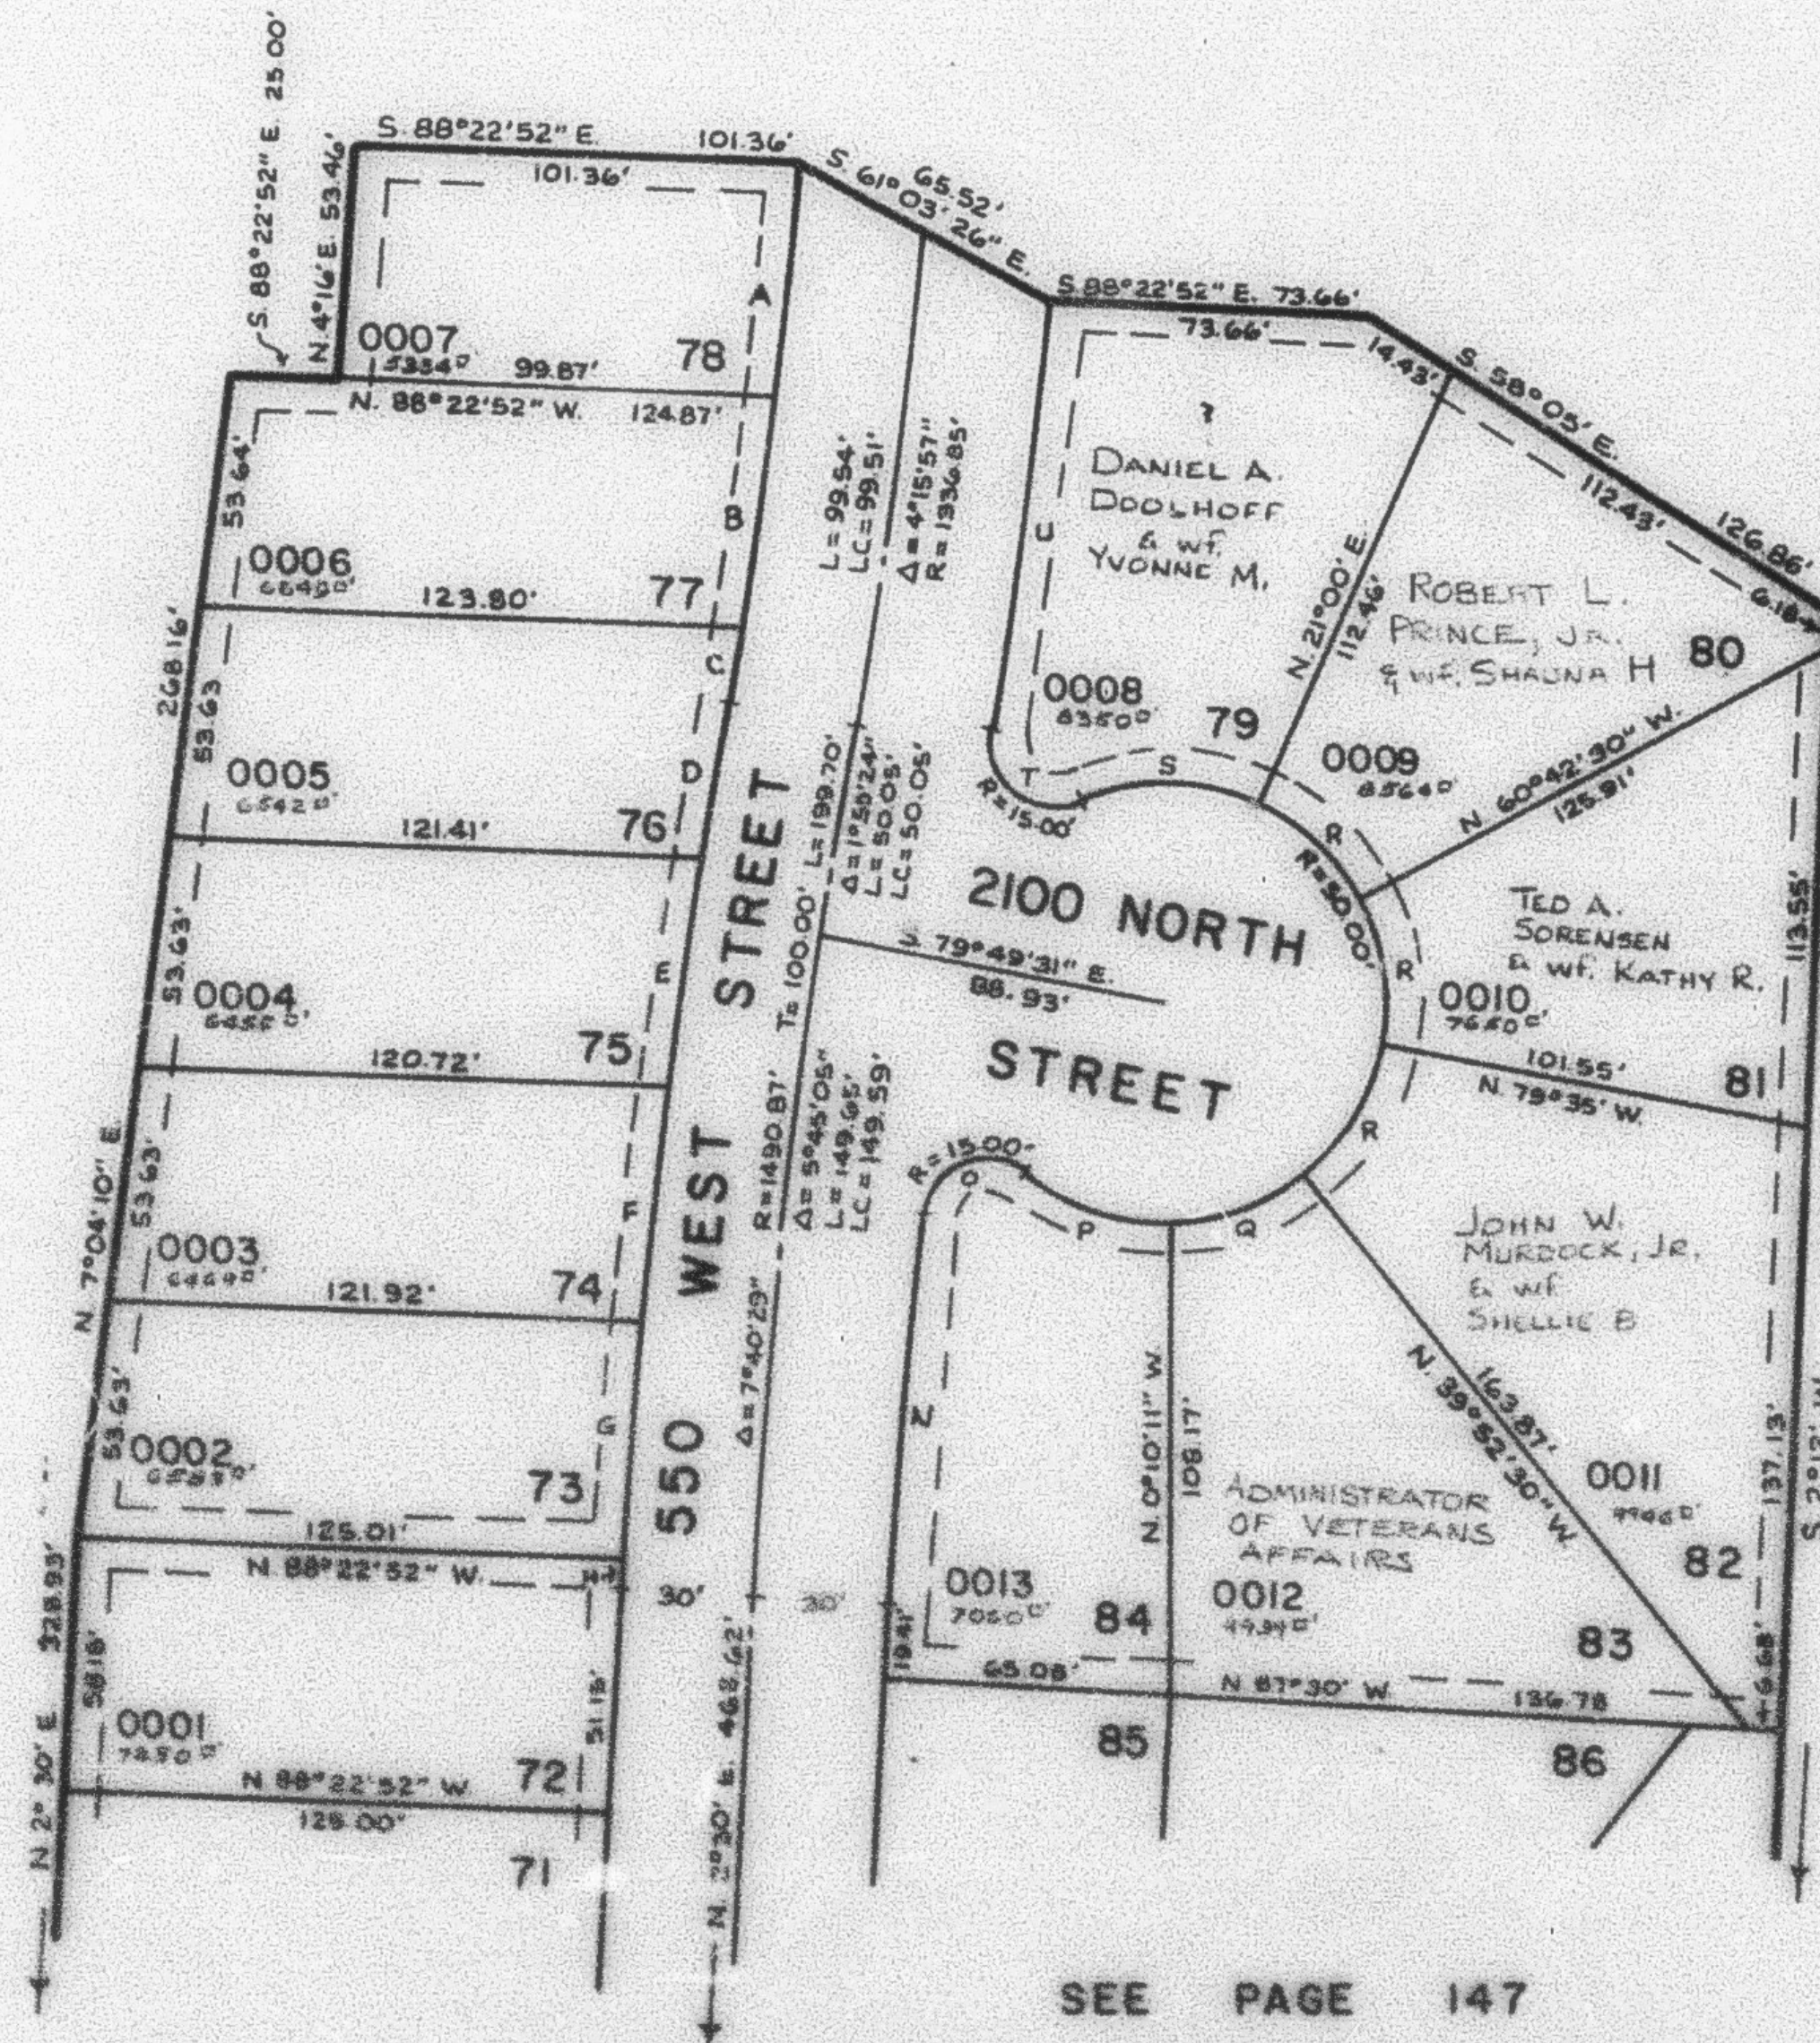

SEE PAGE 147

CURVE DATA

	A	B	C	D	E	F	G	H
$\Delta =$	2°20'53"	2°21'24"	0°41'02"	1°31'27"	2°01'23"	2°01'00"	2°00'48"	0°15'53"
$L =$	53.56'	53.75'	17.88'	36.05'	53.70'	53.53'	53.43'	7.02'
$LC =$	53.56'	53.75'	17.88'	36.05'	53.70'	53.53'	53.42'	7.02'

	N	O	P	Q	R	S	T	U
$\Delta =$	3°27'57"	134°35'23"	40°43'31"	38°43'19"	38°42'30"	45°17'02"	134°18'28"	4°12'46"
$L =$	88.37'	32.62'	35.54'	34.65'	34.65'	38.52'	32.54'	100.50'
$LC =$	88.36'	34.56'	34.80'	33.55'	33.56'	38.50'	32.53'	100.48'