

PART OF S.E. 1/4 SEC. 31, T. 7 N., R. 1 W. S. L. B. 8 M.

148

FAIRWAY PARK NO. 3

LOTS 72-84

TAXING UNIT: 79

IN HARRISVILLE CITY


PREFIX: 17-148

SCALE 1" = 50'

SEE PAGE 143

SEE PAGE 64

SEE PAGE 64

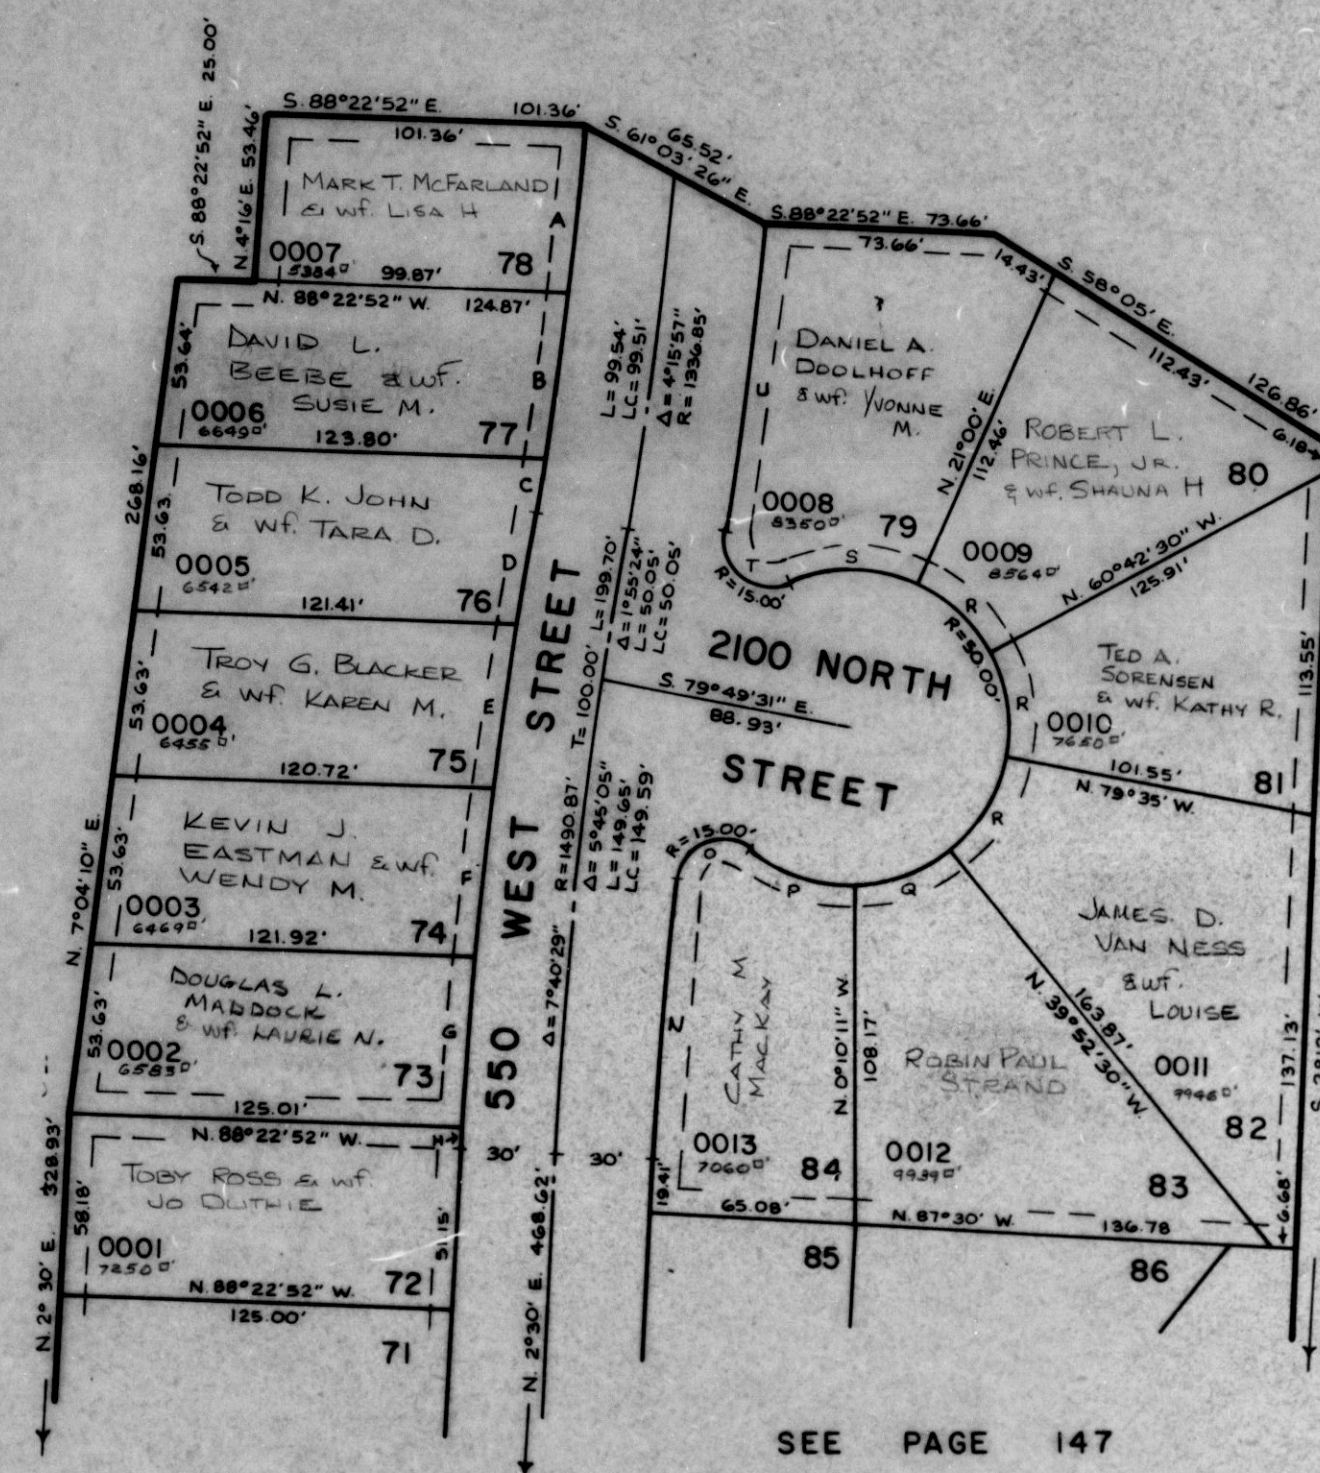

NOTE: 7' UTILITY AND DRAINAGE EASEMENTS EACH SIDE OF PROPERTY AS INDICATED BY DASHED LINES, UNLESS OTHERWISE SHOWN.

FOR COMPLETE ENG. DATA SEE ORIG. DED. PLAT BOOK 26, PAGE 52.

SEE PAGE 147

CURVE DATA

	A	B	C	D	E	F	G	H
Δ =	2°20'53"	2°21'24"	0°41'02"	1°21'21"	2°01'23"	2°01'00"	2°00'46"	0°15'53"
L =	53.56'	53.75'	17.88'	36.03'	53.70'	53.53'	53.43'	7.02'
LC =	53.56'	53.75'	17.88'	36.03'	53.70'	53.53'	53.42'	7.02'
	N	O	P	Q	R	S	T	U
Δ =	3°21'57"	124°35'23"	40°43'31"	38°42'19"	38°42'30"	45°17'02"	124°18'39"	4°12'46"
L =	88.37'	32.62'	35.54'	34.65'	34.65'	39.52'	32.54'	100.50'
LC =	88.36'	26.56'	34.60'	33.96'	33.96'	38.50'	26.53'	100.48'