

FAIRWAY PARK NO. 3

LOTS 72-84

TAXING UNIT: 79

IN HARRISVILLE CITY


PREFIX: 17-148

SCALE 1" = 50'

SEE PAGE 143

SEE PAGE 64

SEE PAGE 64

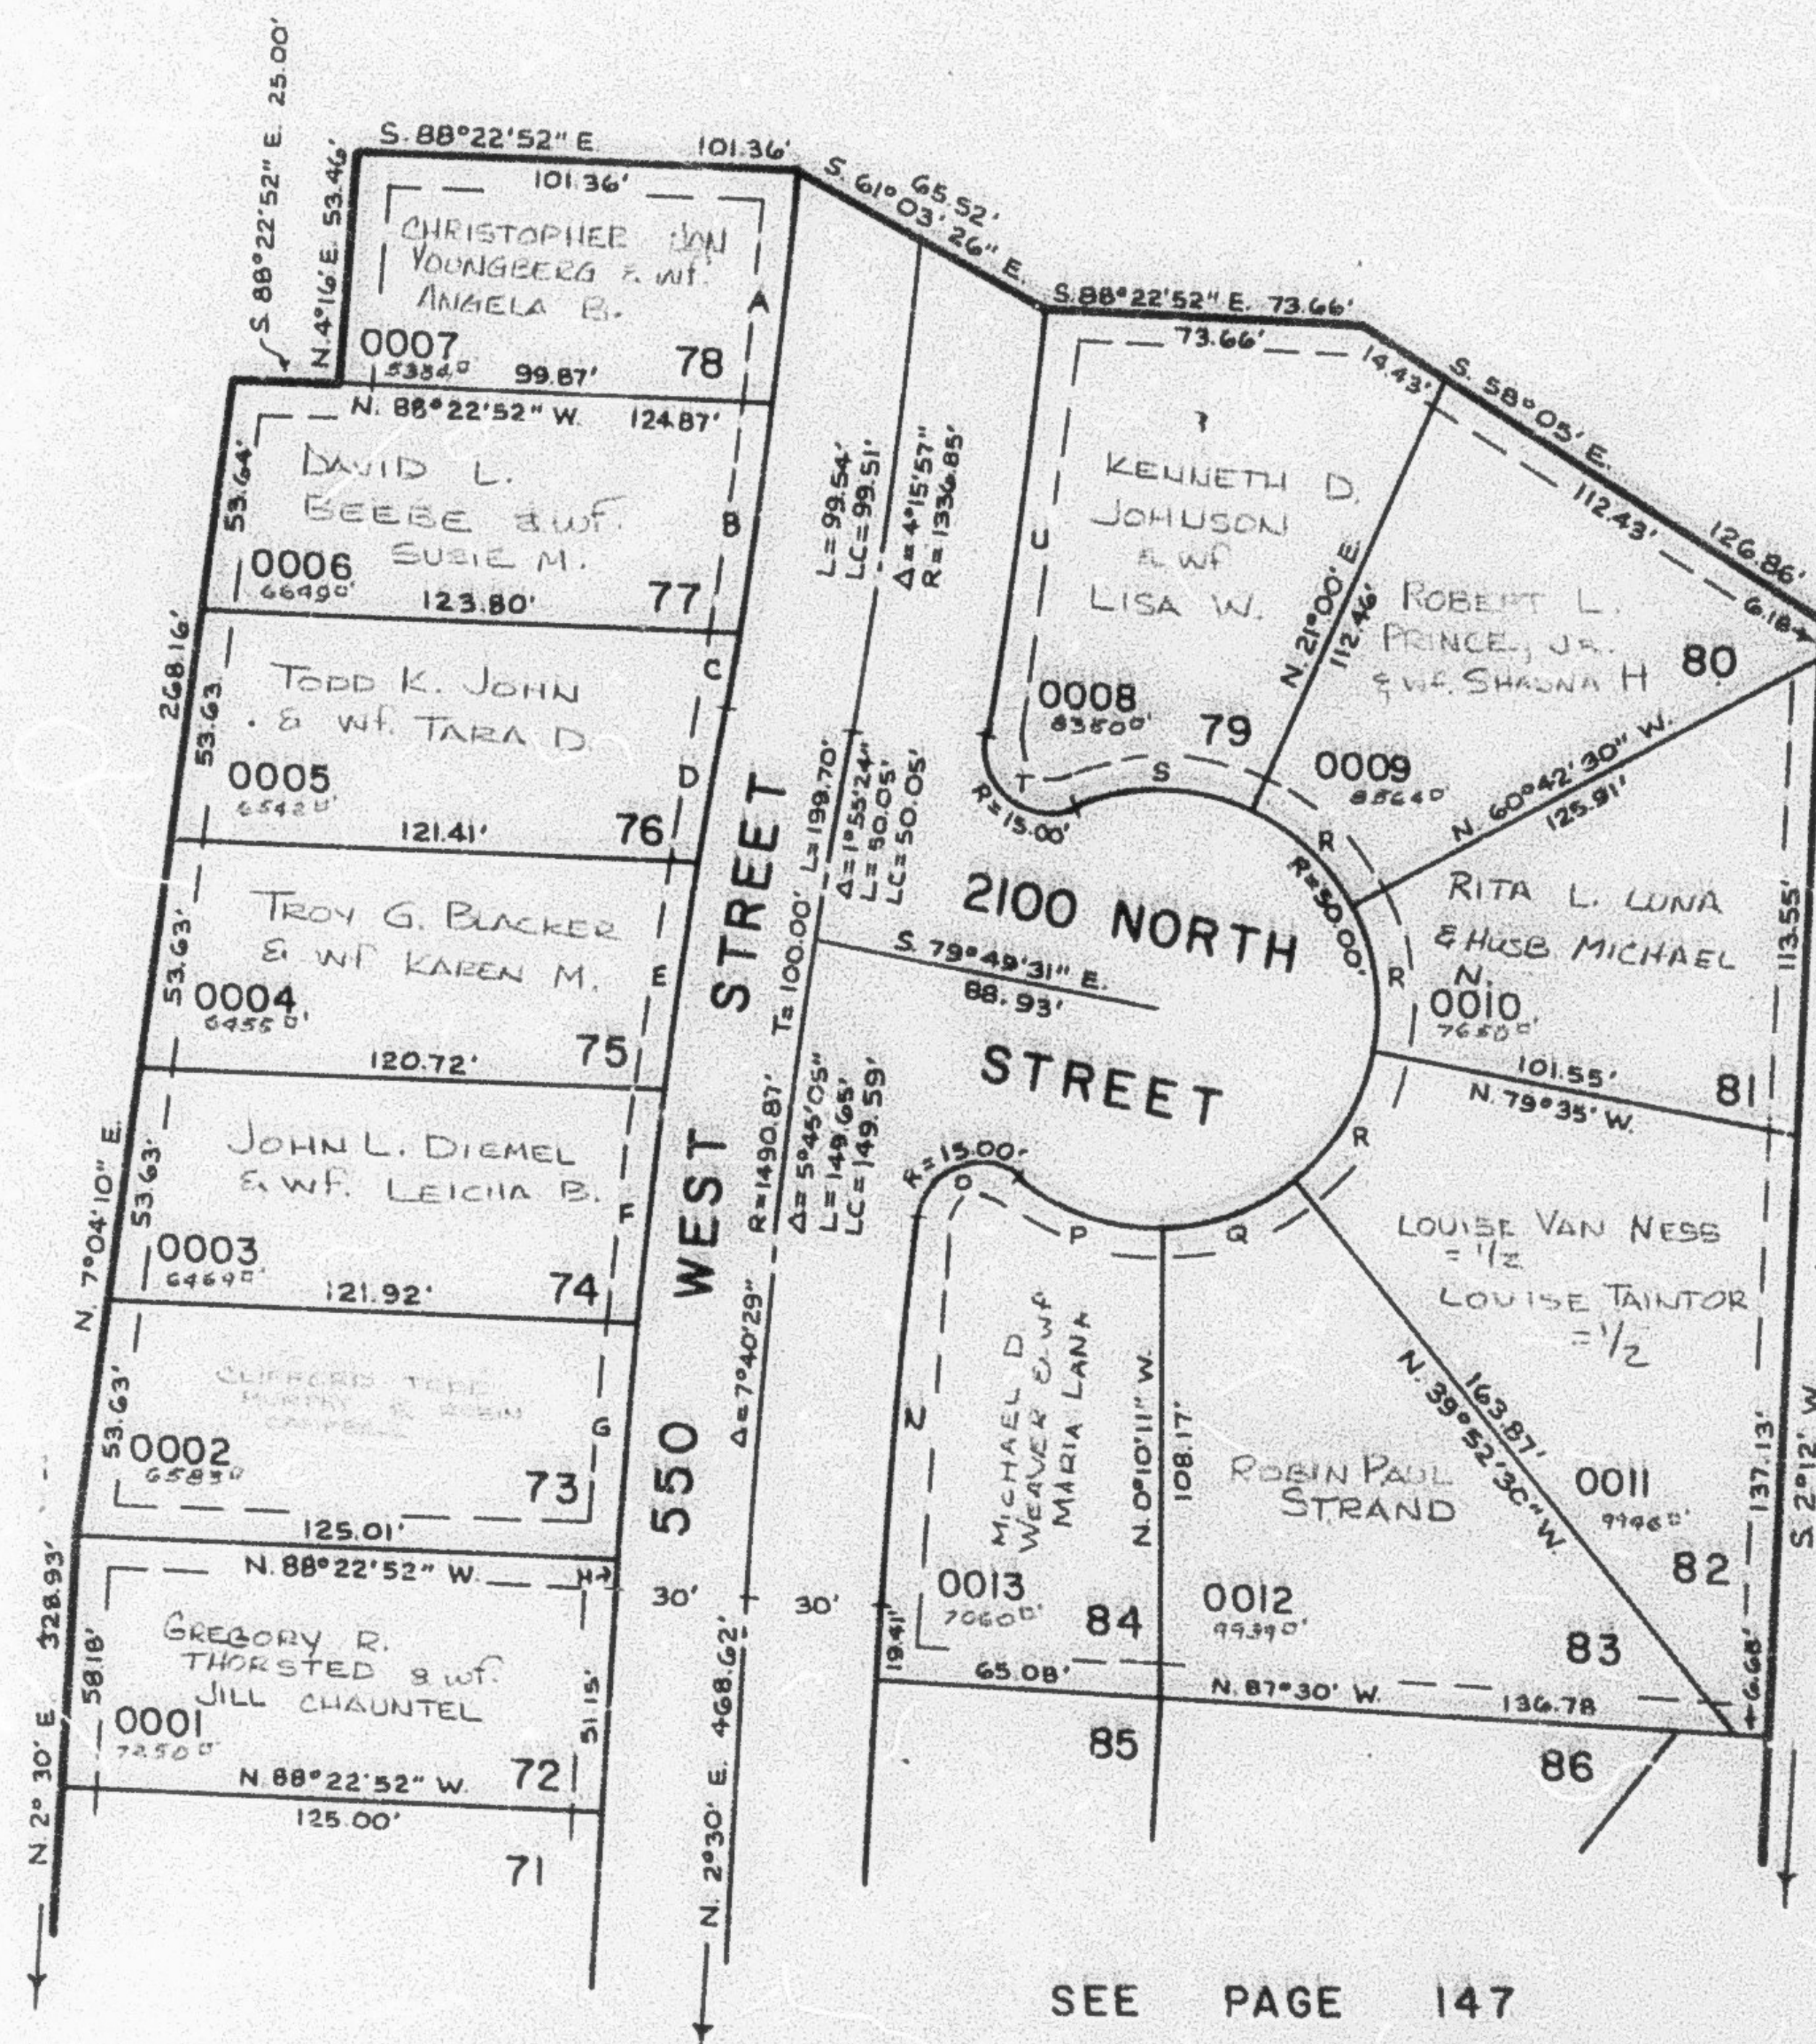

SEE PAGE 147

NOTE: 7' UTILITY AND DRAINAGE EASEMENTS
EACH SIDE OF PROPERTY AS INDICATED
BY DASHED LINES, UNLESS OTHERWISE
SHOWN.

FOR COMPLETE ENG. DATA SEE ORIG.
DED. PLAT BOOK 26, PAGE 52.

CURVE DATA

	A	B	C	D	E	F	G	H
Δ =	2°20'53"	2°21'24"	0°47'02"	1°21'27"	2°01'23"	2°01'00"	2°00'46"	0°15'53"
L =	53.56'	53.75'	17.88'	36.03'	53.70'	53.53'	53.43'	7.02'
LC =	53.55'	53.75'	17.88'	36.03'	53.70'	53.53'	53.42'	7.02'
	N	O	P	Q	R	S	T	U
Δ =	3°27'57"	124°35'23"	40°43'31"	39°42'19"	39°42'30"	45°17'02"	124°18'39"	4°12'46"
L =	88.37'	32.62'	35.54'	34.65'	34.65'	39.52'	32.54'	100.50'
LC =	88.36'	26.56'	34.80'	33.96'	33.96'	38.50'	26.53'	100.48'