

PART OF NW 1/4 SEC. 28, T.7N., R.1W., S.L.B.&M.
PROTZMAN SUBDIVISION NO. 2
LOTS 6 & 7, 10 *AMENDED LOTS 8 & 9
NORTH OGDEN CITY


TAXING UNIT 10

SCALE 1" = 50'

PREFIX: 17-149
PAGE 150 OMITTED

EXCEPT WHERE OTHERWISE SHOWN
ALL LOTS ARE OWNED BY:
PAUL L. PROTZMAN

SEE PAGE 21

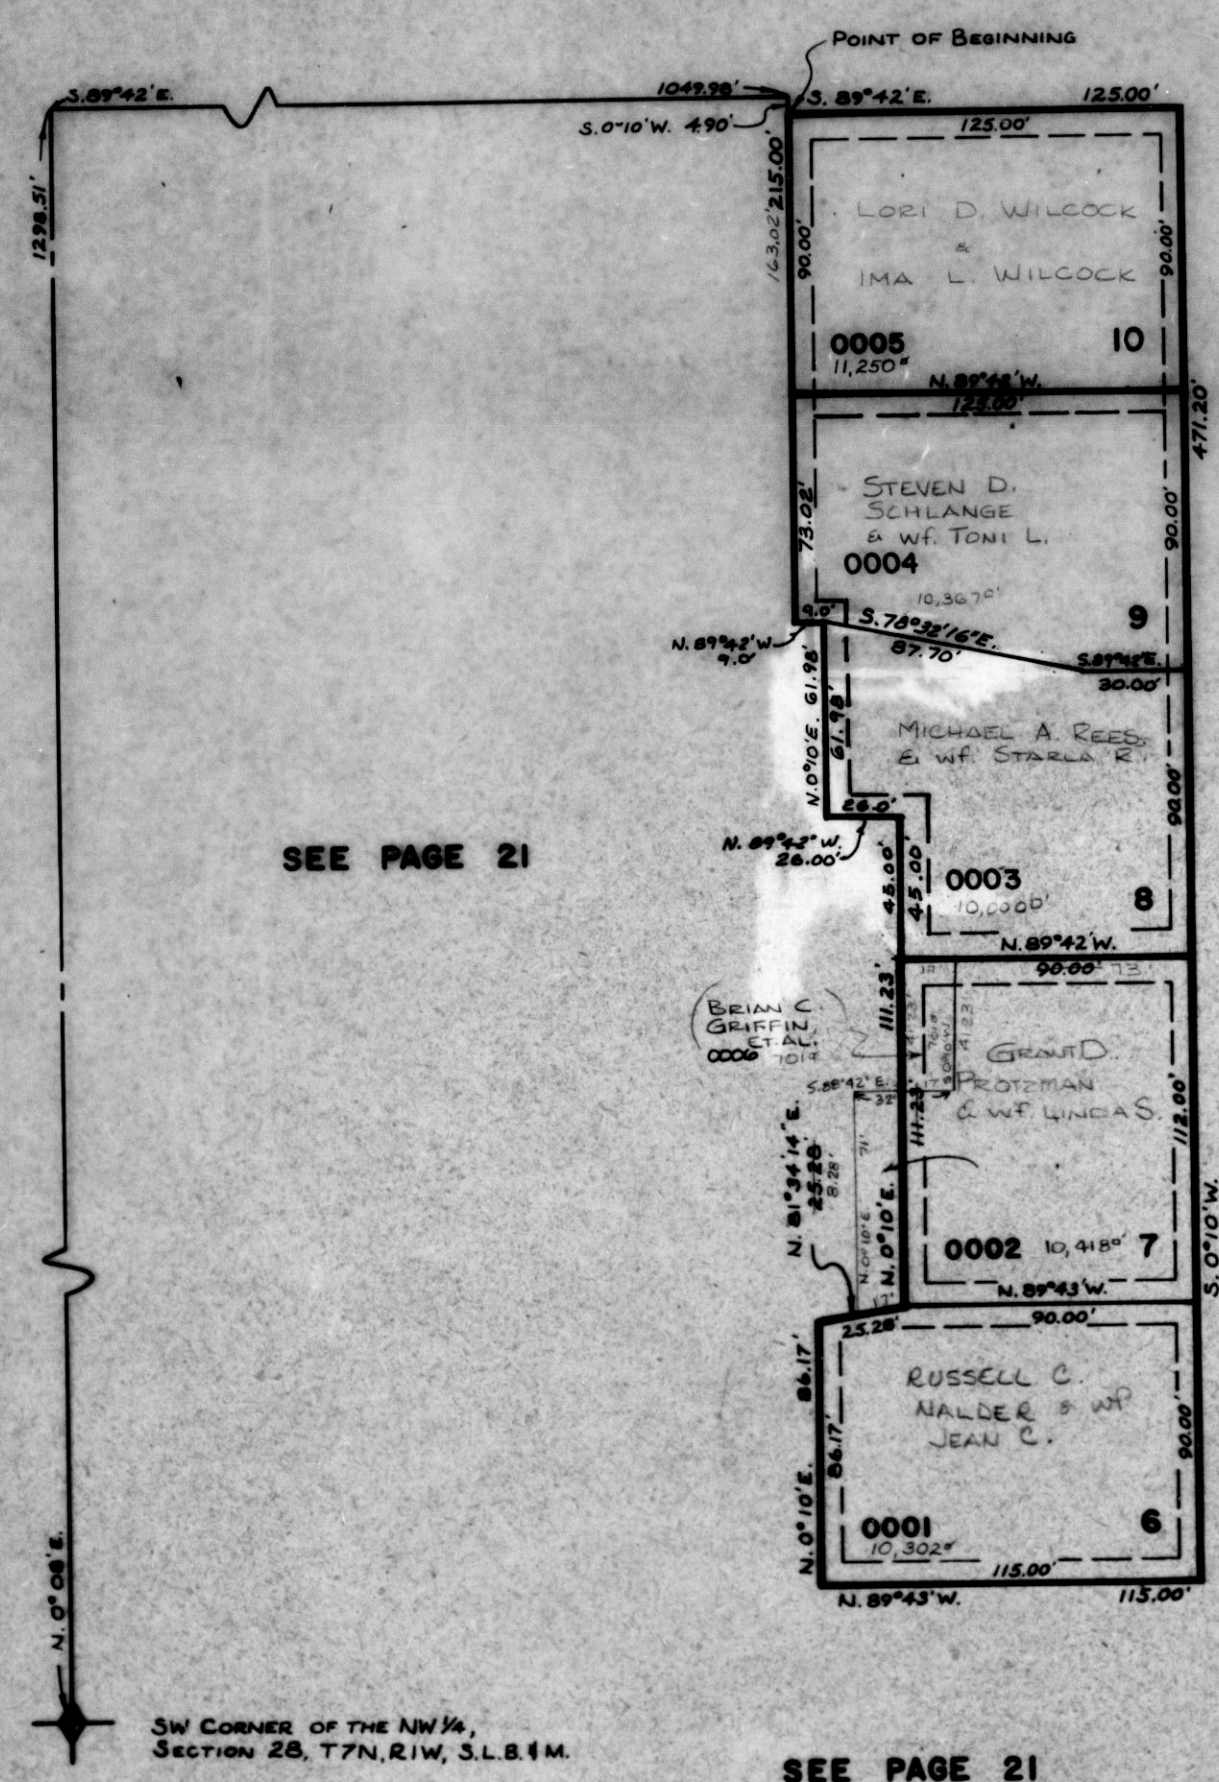

SEE PAGE 20

NOTE: 7' UTILITY AND DRAINAGE EASEMENTS
EACH SIDE OF PROPERTY AS INDICATED
BY DASHED LINES, UNLESS OTHERWISE
SHOWN.

FOR COMPLETE ENG. DATA SEE ORIG.
DED. PLAT BOOK 26 PAGE 82
* AMENDED PLAT BOOK 27 PAGE 39.

SEE PAGE 21