

PART OF NW 1/4 SEC. 28, T.7N., R.1W., S.L.B. & M.

PROTZMAN SUBDIVISION NO. 2


LOTS 6 & 7, 10 *AMENDED LOTS 8 & 9
NORTH OGDEN CITY

TAXING UNIT: 10

SCALE 1" - 50'

PAGE 150 OMITTED

SEE PAGE 21

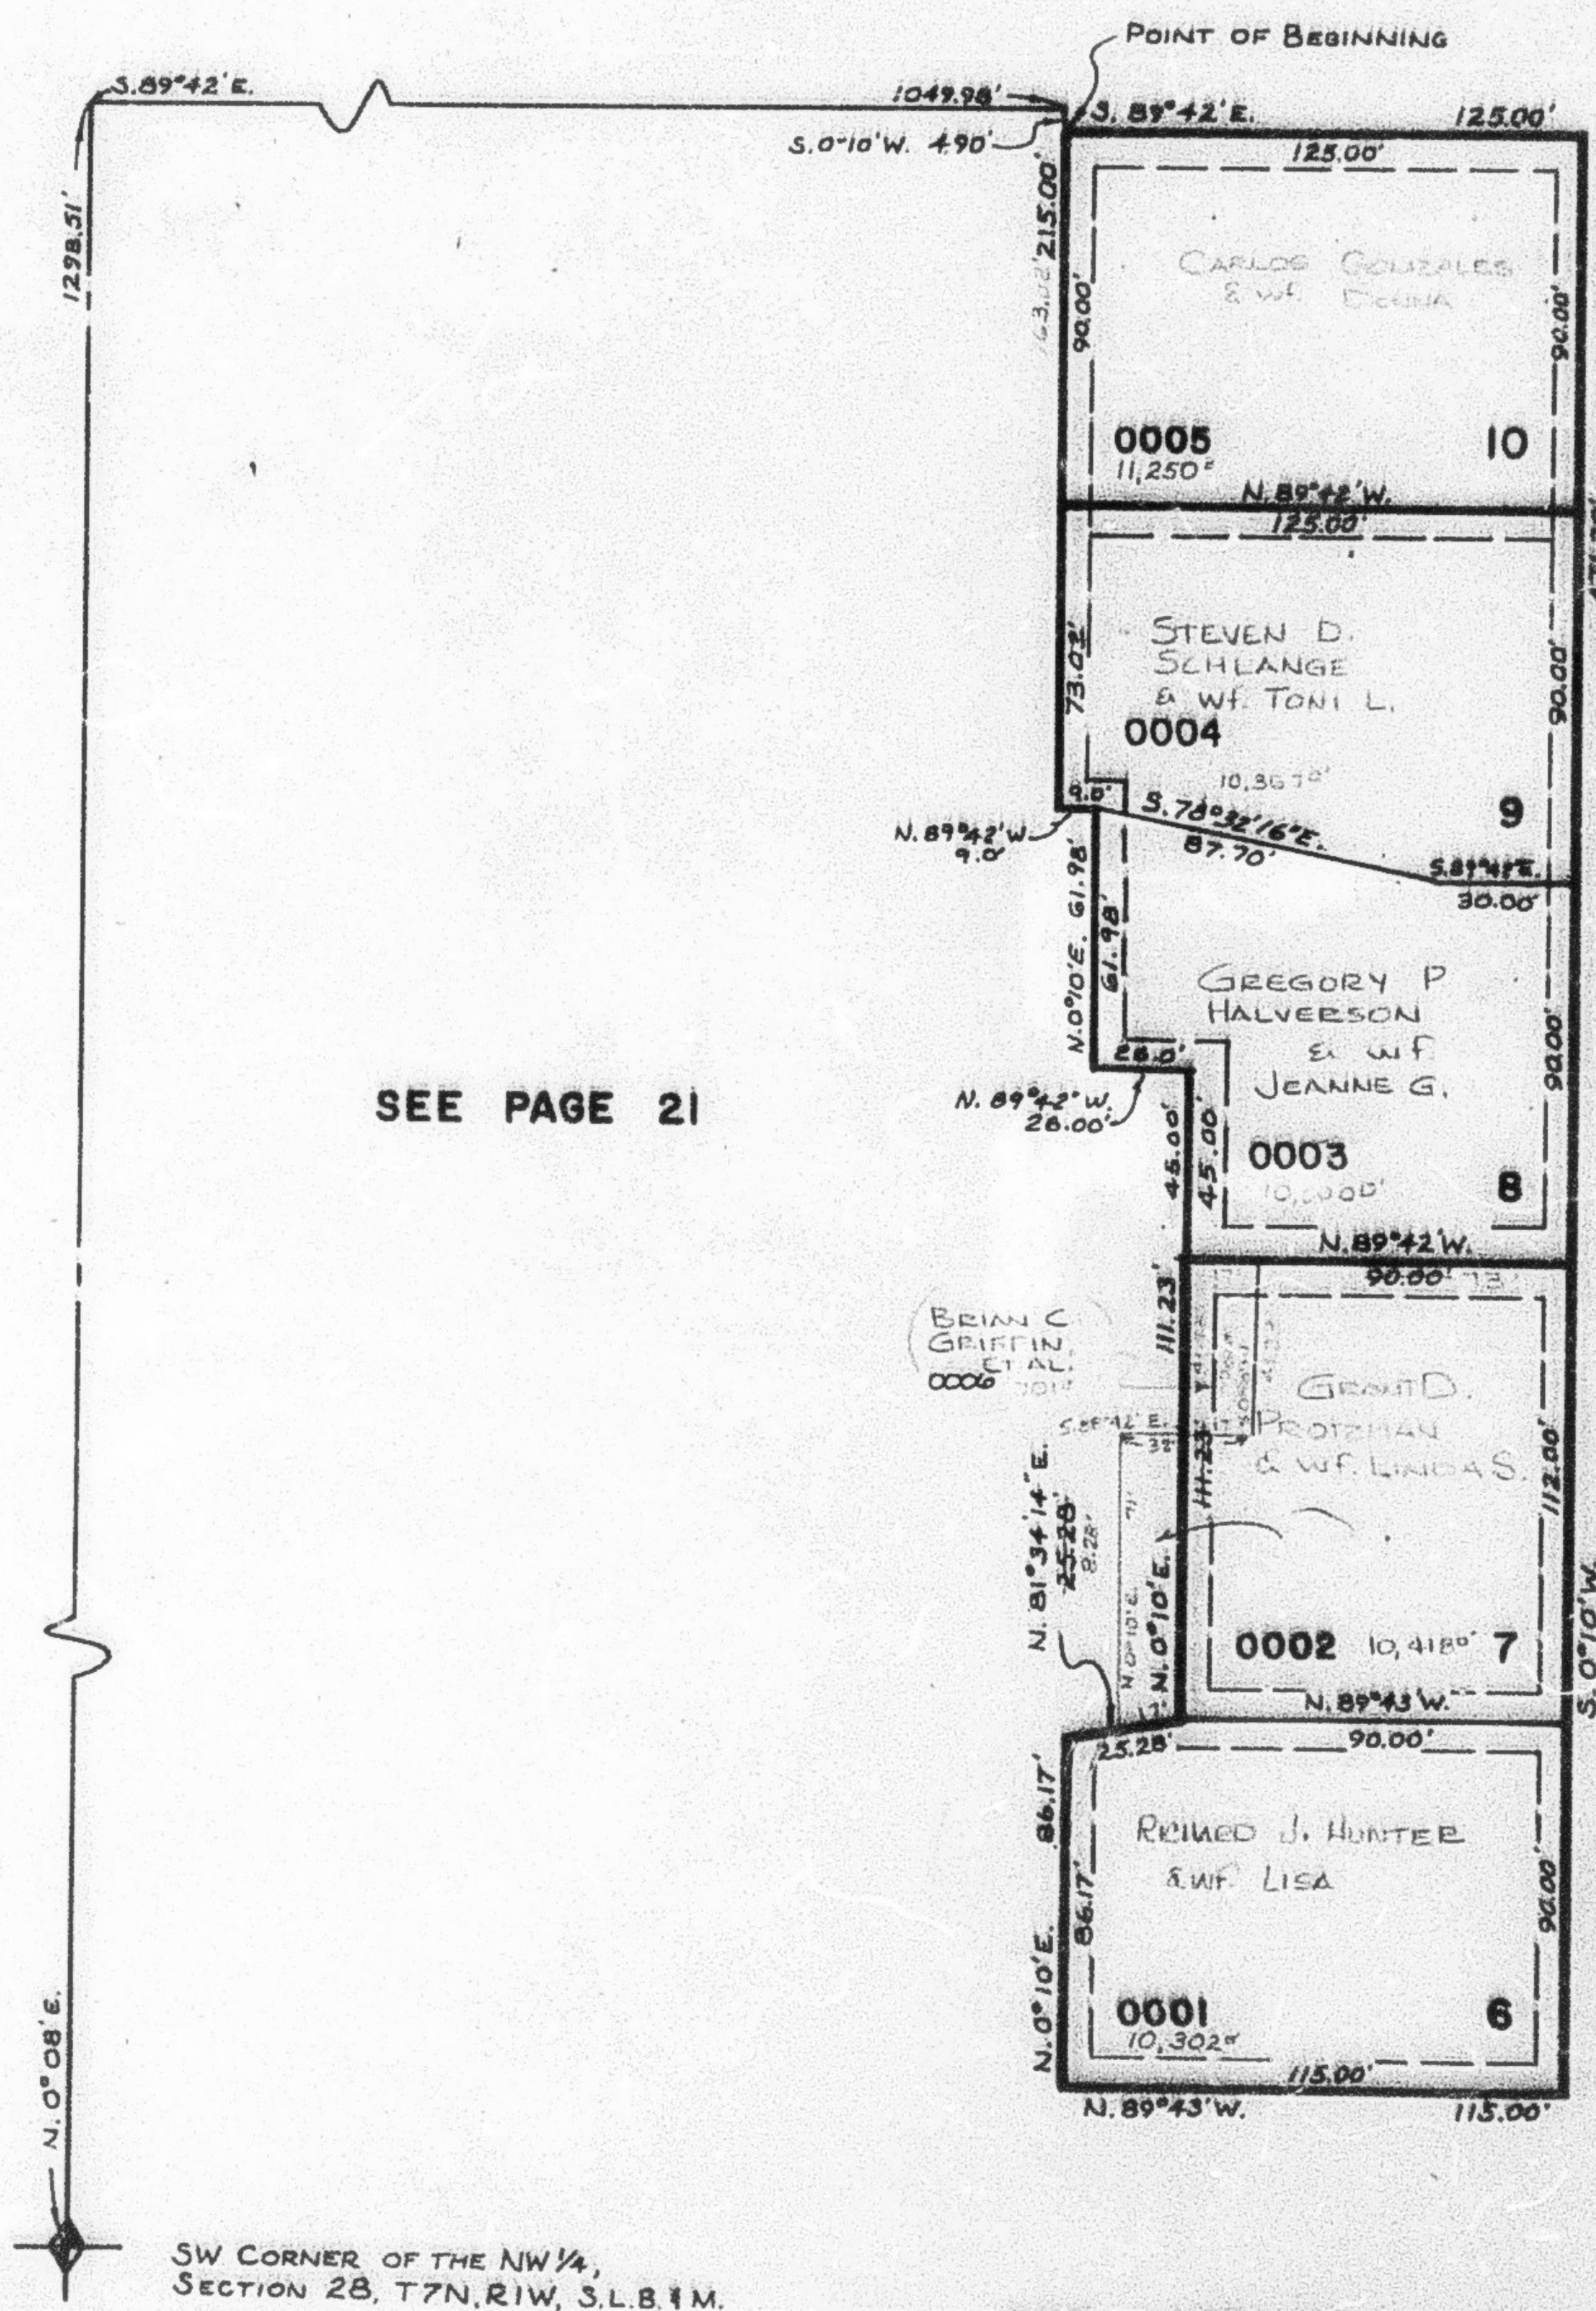

SEE PAGE 20

NOTE: 7' UTILITY AND DRAINAGE EASEMENTS
EACH SIDE OF PROPERTY AS INDICATED
BY DASHED LINES, UNLESS OTHERWISE
SHOWN.

FOR COMPLETE ENG. DATA SEE ORIG.
DED. PLAT BOOK 26 PAGE 82

* AMENDED PLAT Book 27 PAGE 89.

SEE PAGE 21