


LOTS 6 & 7, 10 *AMENDED LOTS 8 & 9
NORTH OGDEN CITY

SCALE 1" = 50'

PAGE 150 OMITTED

SEE PAGE 21

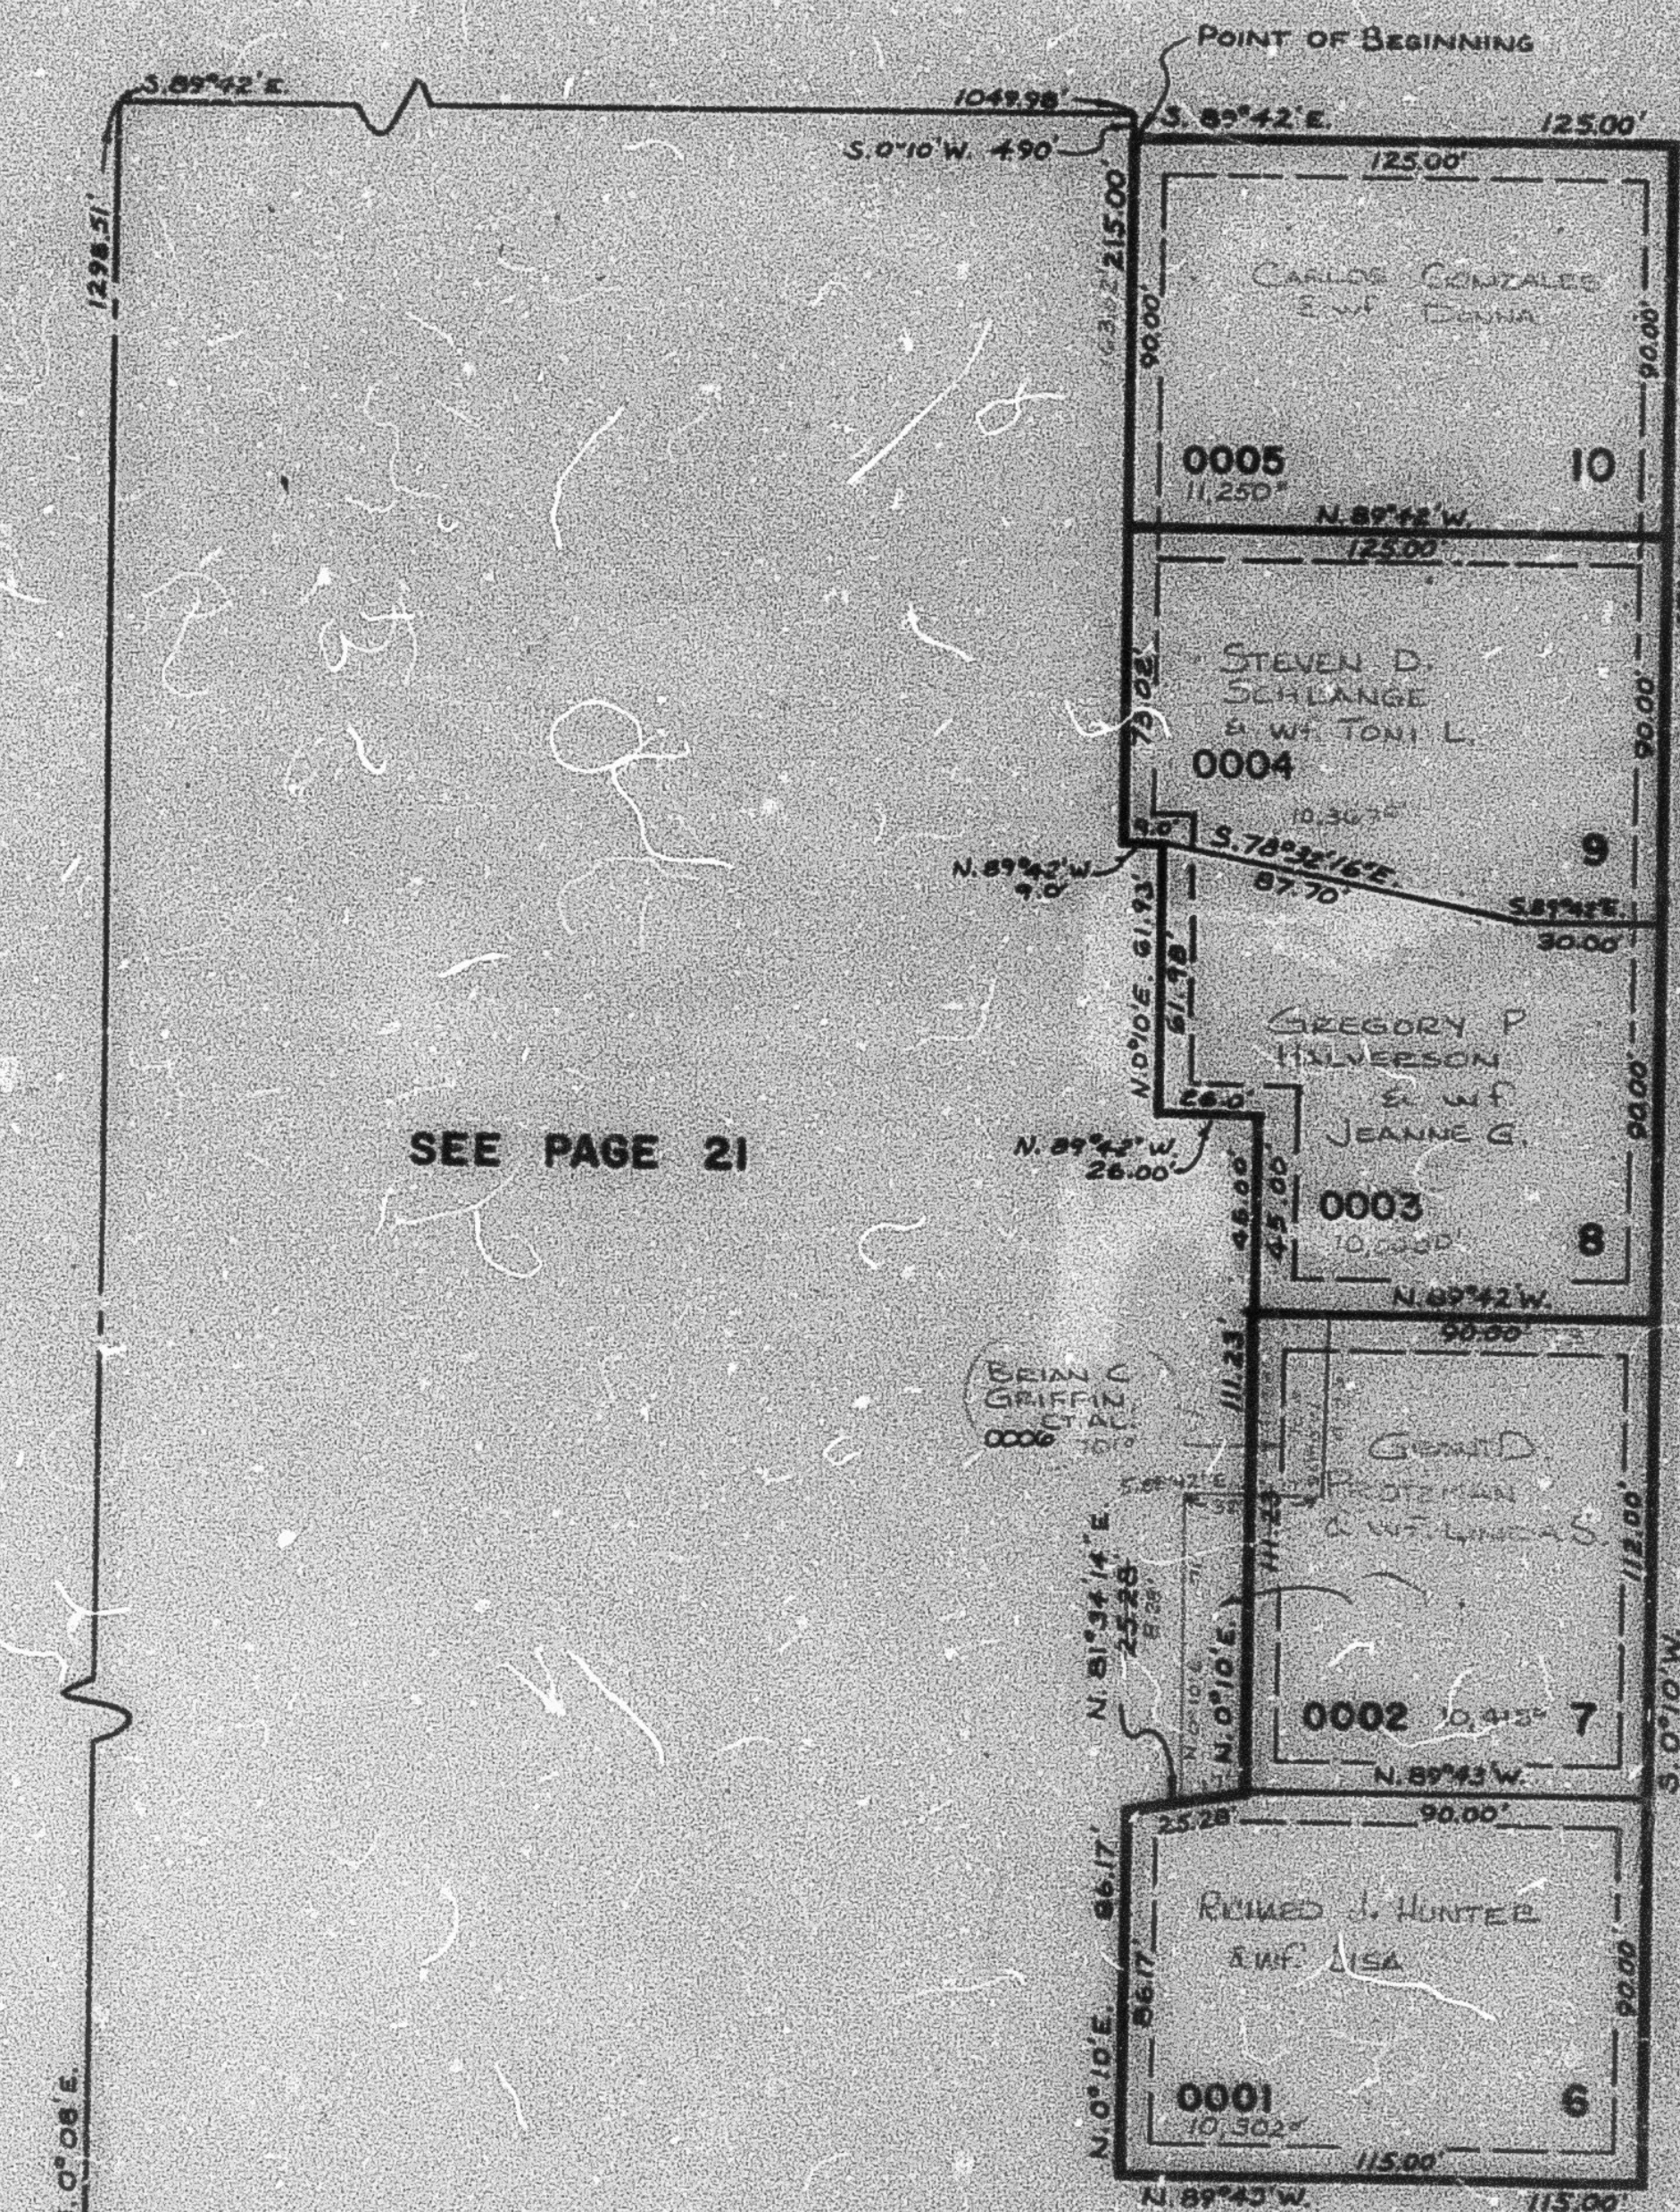

SEE PAGE 21

SEE PAGE 20

NOTE: 7' UTILITY AND DRAINAGE EASEMENTS
EACH SIDE OF PROPERTY AS INDICATED
BY DASHED LINES, UNLESS OTHERWISE
SHOWN.

FOR COMPLETE ENG. DATA SEE ORIG.
DED. PLAT BOOK #5 PAGE 82

* AMENDED PLAT Book 27 PAGE 39

SW CORNER OF THE NW 1/4,
SECTION 28, T7N, R1W, S1, B1M.

SEE PAGE 21