

PART OF WEST 1/2 SEC. 29, & EAST 1/2 SEC. 30, T.7 N., R.1 W., S.L.B. & M.

WHITE BARN COUNTRY CLUB PRUD SUBDIVISION NO. 2

PHASE I

TAXING UNIT : 11

PREFIX : 17-150

LOTS 1-12

IN PLEASANT VIEW CITY


SCALE 1" = 50'

EXCEPT WHERE OTHERWISE SHOWN ALL
LOTS AND COMMON AREA OWNED BY:
SORENSEN DEVELOPMENT CO., INC.

SEE PAGE

129

SEE PAGE 129

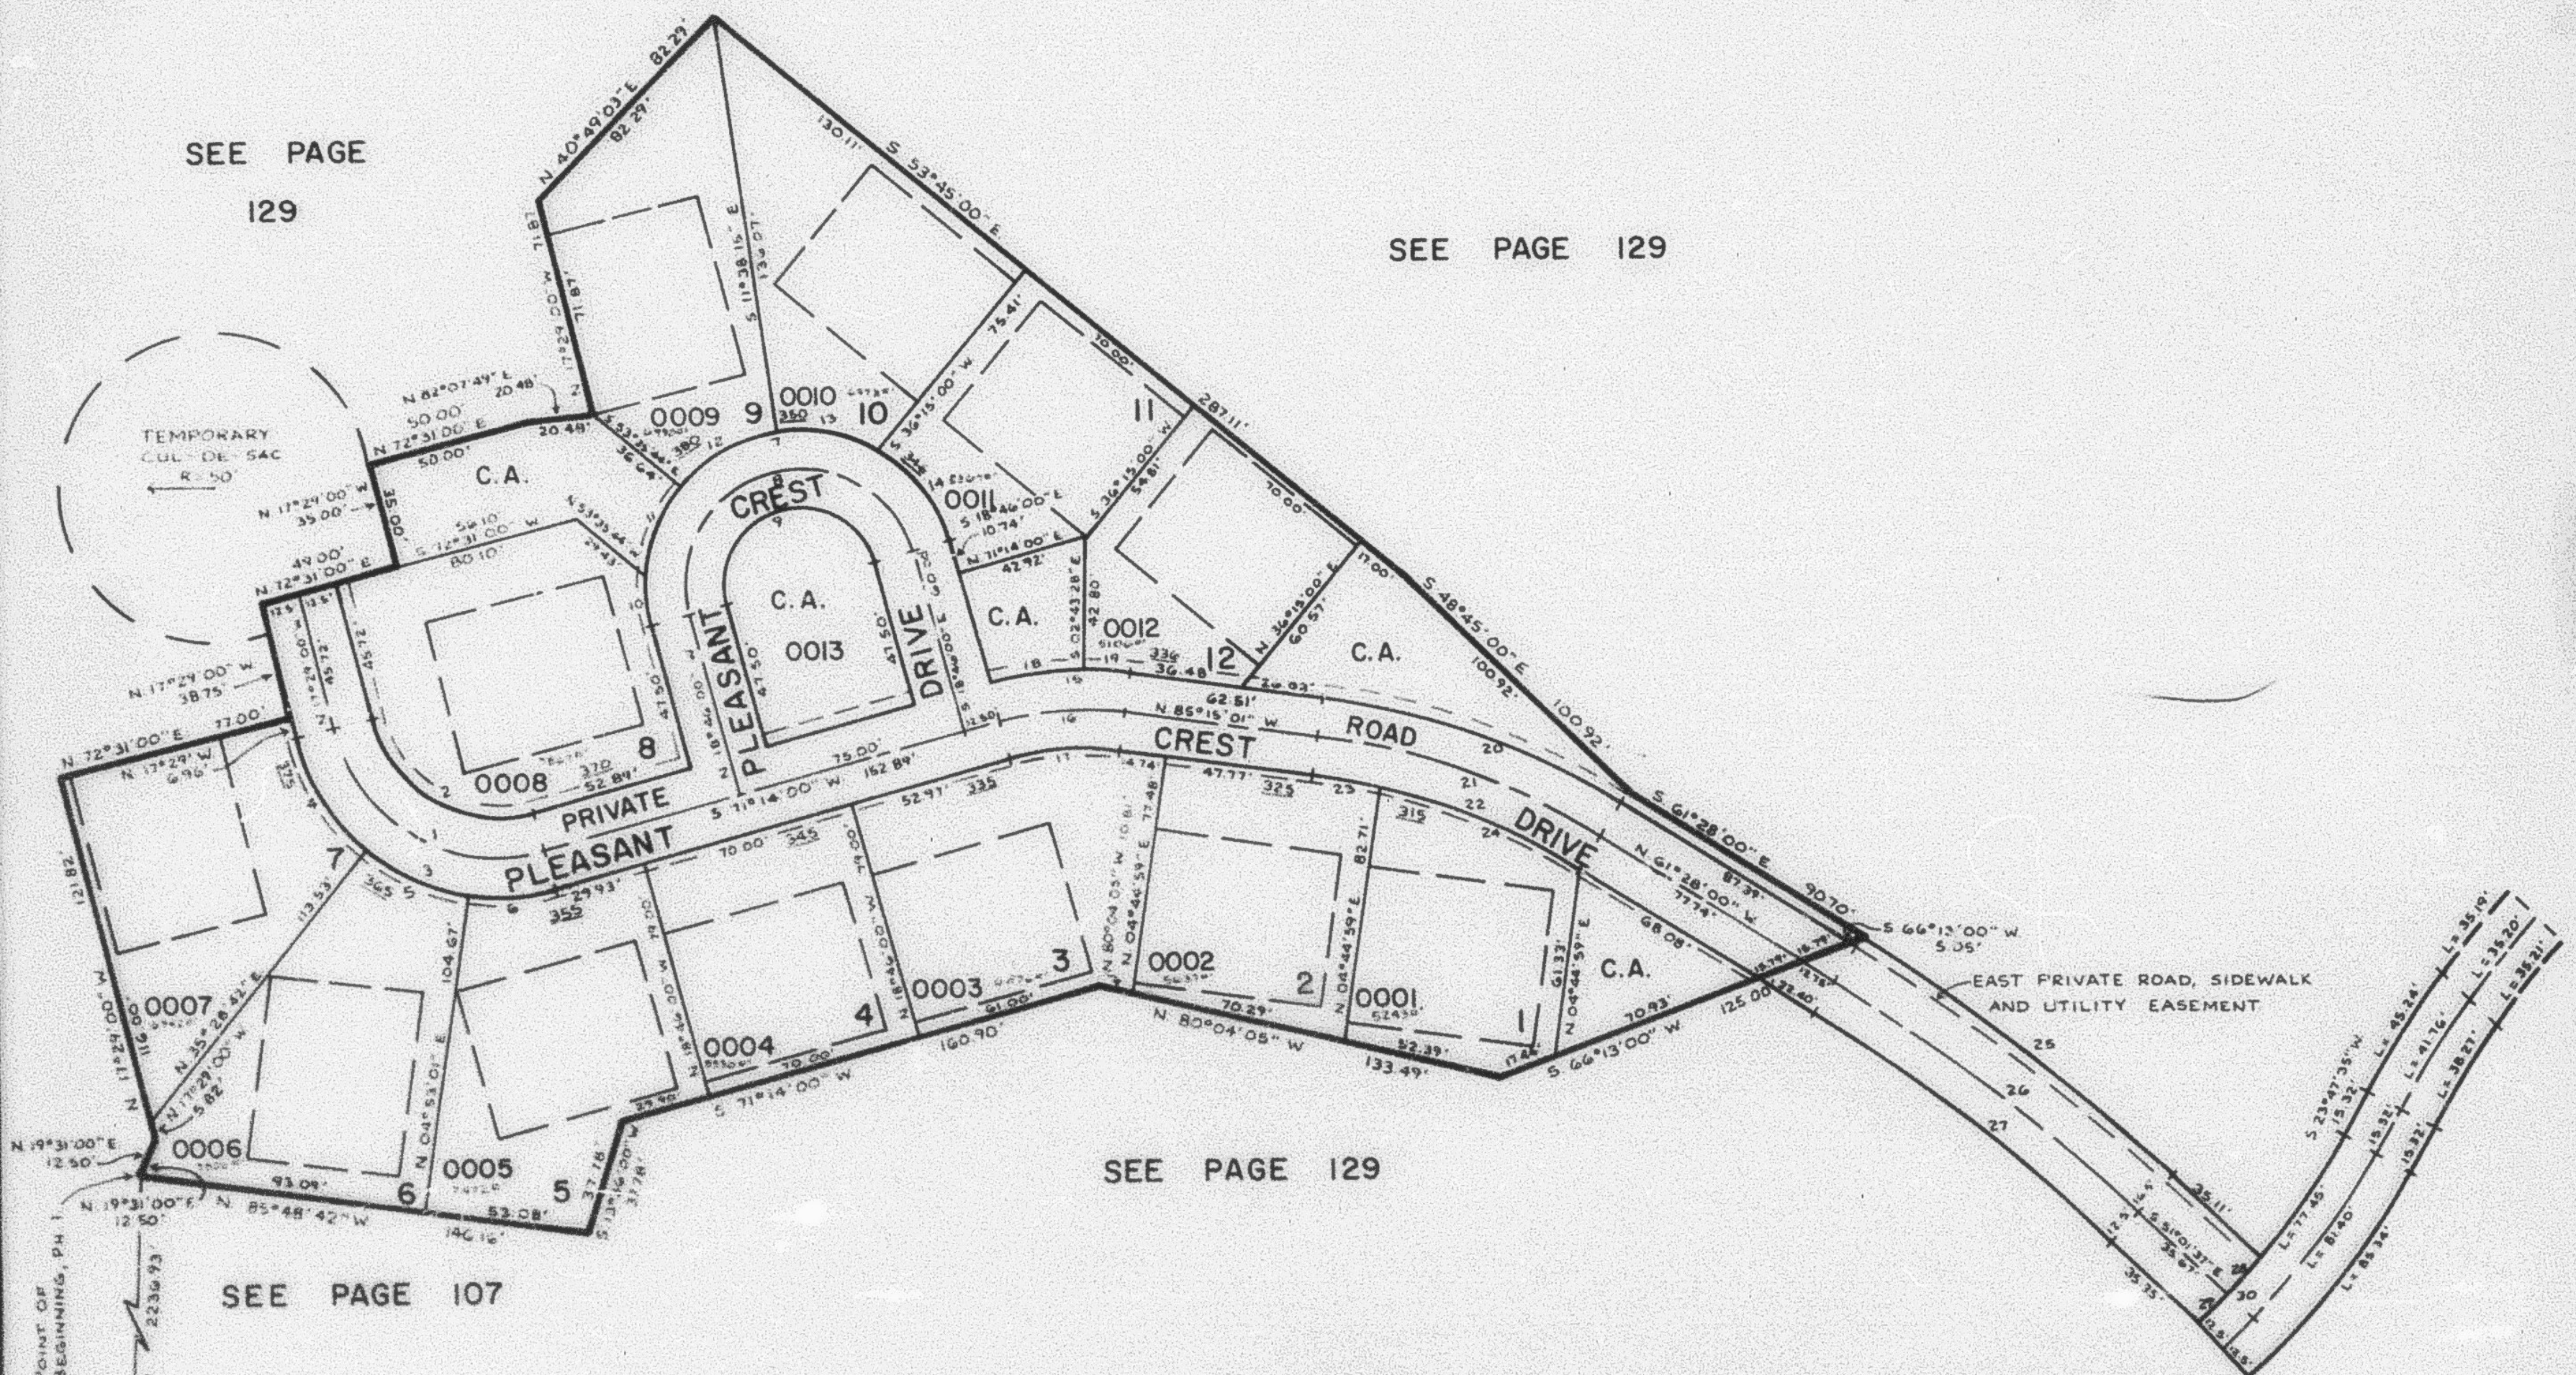

SEE PAGE 129

SEE PAGE 107

CURVE DATA

1	2	3	4	5	6	7	8	9	10
Δ = 91°17'00"	91°17'00"	91°17'00"	37°02'18"	30°35'41"	23°39'01"	180°00'00"	180°00'00"	180°00'00"	18°18'05"
R = 55.00'	42.50'	67.50'	67.50'	67.50'	67.50'	50.00'	37.50'	25.00'	50.00'
L = 97.43'	63.71'	107.54'	43.64'	36.04'	27.86'	151.08'	117.81'	78.54'	15.97'
LC = 78.45'	60.77'	96.52'	42.88'	35.62'	27.67'	100.00'	75.00'	50.00'	15.90'
N 63°07'30" W	N 63°07'30" W	N 63°07'30" W	N 36°00'09" W	N 69°49'08" W	S 83°03'30" W	N 71°14'00" E	N 71°14'00" E	N 71°14'00" E	N 09°36'58" W
T = 56.25'	43.46'	29.03'	22.61'	18.46'	14.13'				8.05'
11	12	13	14	15	16	17	18	19	20
Δ = 36°52'12"	41°57'29"	38°46'08"	44°06'07"	23°30'59"	23°30'59"	23°30'59"	16°02'32"	07°28'27"	23°47'01"
R = 60.00'	50.00'	50.00'	50.00'	112.50'	100.00'	87.50'	112.50'	112.50'	247.50'
L = 32.18'	36.62'	33.83'	36.49'	46.17'	41.04'	35.91'	31.50'	14.68'	102.74'
LC = 31.62'	35.80'	33.19'	37.54'	45.85'	40.76'	35.66'	31.40'	14.67'	102.00'
N 17°56'10" E	N 57°23'01" E	S 82°15'11" E	S 40°49'03" E	N 82°59'27" E	N 82°59'27" E	N 82°59'27" E	N 79°15'16" E	S 88°59'14" E	S 73°21'31" E
T = 16.51'	19.19'	17.59'	20.25'	23.42'	20.82'	18.21'	15.85'	7.35'	52.12'
21	22	23	24	25	26	27	28	29	30
Δ = 23°47'01"	23°47'01"	05°44'03"	18°02'58"	10°26'23"	10°26'23"	10°26'23"	03°51'36"	02°56'24"	06°47'00"
R = 235.00'	222.50'	222.50'	222.50'	972.94'	972.94'	972.94'	245.11'	245.11'	245.11'
L = 97.55'	92.36'	22.27'	70.09'	126.20'	123.20'	120.92'	16.51'	12.51'	29.02'
LC = 76.86'	91.10'	22.26'	69.80'	126.03'	123.03'	120.75'	16.51'	12.50'	29.00'
S 73°31'31" E	S 73°31'31" E	S 82°23'00" E	S 70°29'29" E	S 86°14'49" E	S 86°14'49" E	S 86°14'49" E	S 37°02'35" W	S 40°26'05" W	S 38°30'17" W
T = 49.49'	46.86'	11.14'	35.34'	63.28'	61.77'	60.63'	8.26'	6.25'	14.53'

NOTE: FOR COMPLETE ENG. DATA SEE ORIG.
DED. PLAT IN BOOK 27, PAGES 3 TO 5.
FOR EASEMENTS SEE ORIG. DED. PLAT
IN BOOK 27, PAGES 3 TO 5.