

PART OF WEST 1/2 SEC. 29, & EAST 1/2 SEC. 30, T. 7 N., R. 1 W., S. L. B. & M.

WHITE BARN COUNTRY CLUB PRUD SUBDIVISION NO. 2

TAXING UNIT: 31

PREFIX: 17-150

PHASE I

LOTS 1-12

IN PLEASANT VIEW CITY

SCALE 1" = 50'

EXCEPT WHERE OTHERWISE SHOWN ALL
LOTS AND COMMON AREA OWNED BY:
MSI, INC.


SEE PAGE

129

SEE PAGE 129

SEE PAGE 129

SEE PAGE 107

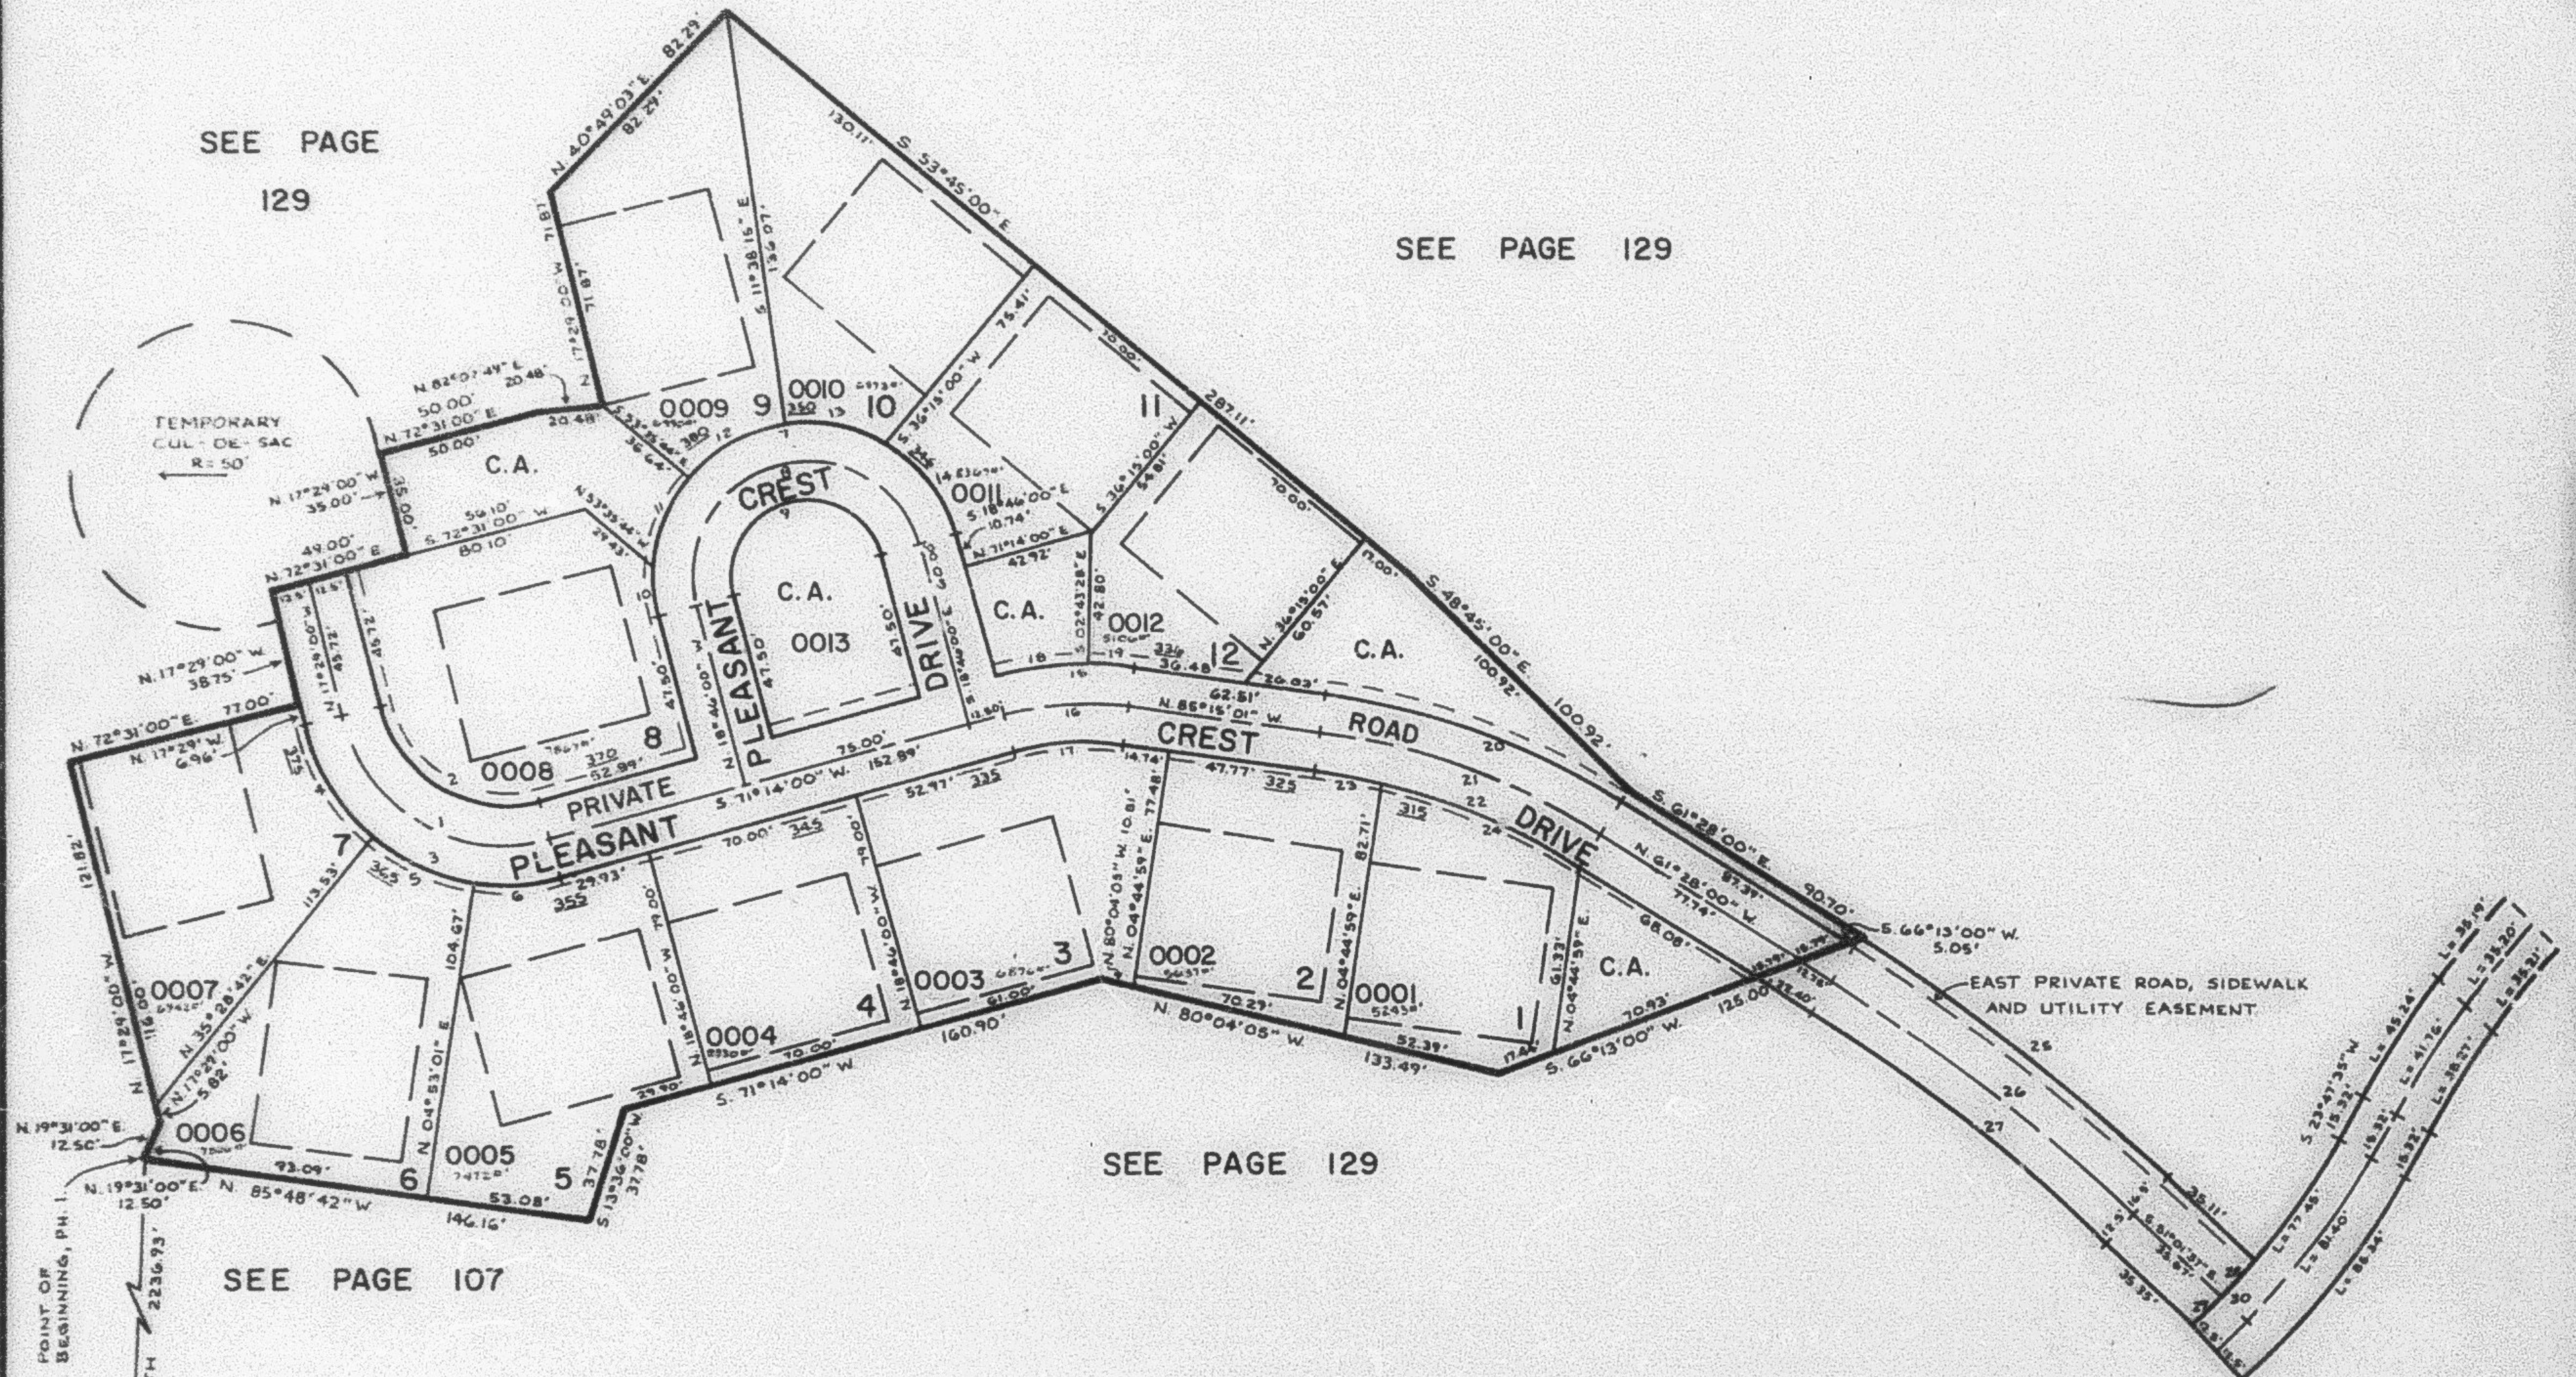

CURVE DATA

1	2	3	4	5	6	7	8	9	10
$\Delta = 91^{\circ}17'00''$	$91^{\circ}17'00''$	$91^{\circ}17'00''$	$37^{\circ}02'18''$	$30^{\circ}35'41''$	$23^{\circ}39'01''$	$180^{\circ}00'00''$	$180^{\circ}00'00''$	$180^{\circ}00'00''$	$18^{\circ}18'05''$
$R = 55.00'$	$42.50'$	$67.50'$	$67.50'$	$67.50'$	$67.50'$	$50.00'$	$37.50'$	$25.00'$	$30.00'$
$L = 87.63'$	$67.71'$	$107.54'$	$43.64'$	$36.04'$	$27.86'$	$157.08'$	$117.81'$	$78.54'$	$15.97'$
$LC = 78.65'$	$60.77'$	$96.52'$	$42.88'$	$35.62'$	$27.67'$	$100.00'$	$75.00'$	$50.00'$	$15.90'$
$N. 63^{\circ}07'30'' W.$	$N. 63^{\circ}07'30'' W.$	$N. 63^{\circ}07'30'' W.$	$N. 35^{\circ}00'09'' W.$	$N. 69^{\circ}47'08'' W.$	$S. 83^{\circ}03'30'' W.$	$N. 71^{\circ}14'00'' E.$	$N. 71^{\circ}14'00'' E.$	$N. 71^{\circ}14'00'' E.$	$N. 09^{\circ}36'48'' W.$
$T = 56.25'$	$43.46'$	$69.03'$	$22.61'$	$18.46'$	$14.13'$				$8.05'$
11	12	13	14	15	16	17	18	19	20
$\Delta = 36^{\circ}52'12''$	$41^{\circ}57'29''$	$38^{\circ}46'08''$	$44^{\circ}06'07''$	$23^{\circ}30'59''$	$23^{\circ}30'59''$	$23^{\circ}30'59''$	$16^{\circ}02'32''$	$07^{\circ}28'27''$	$23^{\circ}47'01''$
$R = 50.00'$	$50.00'$	$50.00'$	$50.00'$	$112.50'$	$100.00'$	$87.50'$	$112.50'$	$112.50'$	$247.50'$
$L = 32.18'$	$36.62'$	$33.83'$	$38.49'$	$46.17'$	$41.04'$	$35.91'$	$31.50'$	$14.68'$	$102.74'$
$LC = 31.62'$	$35.80'$	$33.19'$	$37.54'$	$45.85'$	$40.76'$	$35.66'$	$31.40'$	$14.67'$	$102.00'$
$N. 17^{\circ}58'10'' E.$	$N. 57^{\circ}23'01'' E.$	$S. 82^{\circ}15'11'' E.$	$S. 40^{\circ}49'03'' E.$	$N. 82^{\circ}59'27'' E.$	$N. 82^{\circ}59'27'' E.$	$N. 82^{\circ}59'27'' E.$	$N. 77^{\circ}18'16'' E.$	$S. 88^{\circ}59'14'' E.$	$S. 73^{\circ}21'31'' E.$
$T = 16.57'$	$19.17'$	$17.59'$	$20.25'$	$23.42'$	$20.82'$	$18.21'$	$15.85'$	$7.35'$	$52.12'$
21	22	23	24	25	26	27	28	29	30
$\Delta = 23^{\circ}47'01''$	$23^{\circ}47'01''$	$05^{\circ}44'03''$	$18^{\circ}02'58''$	$10^{\circ}26'23''$	$10^{\circ}26'23''$	$10^{\circ}26'23''$	$03^{\circ}51'36''$	$02^{\circ}55'24''$	$06^{\circ}47'00''$
$R = 235.00'$	$222.50'$	$222.50'$	$222.50'$	$676.14'$	$676.14'$	$663.64'$	$245.11'$	$245.11'$	$245.11'$
$L = 97.95'$	$92.36'$	$22.27'$	$70.09'$	$126.20'$	$123.20'$	$120.72'$	$16.61'$	$12.51'$	$29.02'$
$LC = 96.86'$	$91.70'$	$22.26'$	$69.80'$	$126.03'$	$123.03'$	$120.75'$	$16.51'$	$12.50'$	$29.00'$
$S. 73^{\circ}21'31'' E.$	$S. 73^{\circ}21'31'' E.$	$S. 82^{\circ}23'00'' E.$	$S. 70^{\circ}29'29'' E.$	$S. 56^{\circ}14'49'' E.$	$S. 56^{\circ}14'49'' E.$	$S. 56^{\circ}14'49'' E.$	$S. 37^{\circ}02'38'' W.$	$S. 40^{\circ}26'05'' W.$	$S. 38^{\circ}30'17'' W.$
$T = 49.49'$	$46.86'$	$11.14'$	$35.34'$	$63.28'$	$61.71'$	$60.63'$	$8.26'$	$6.25'$	$14.53'$

NOTE: FOR COMPLETE ENG. DATA SEE ORIG.
DED. PLAT IN BOOK 27, PAGES 3 TO 5.
FOR EASEMENTS SEE ORIG. DED. PLAT
IN BOOK 27, PAGES 3 TO 5.