

PART OF WEST 1/2 SEC. 29, & EAST 1/2 SEC. 30, T.7N., R.1W., S.L.B. & M.

WHITE BARN COUNTRY CLUB PRUD SUBDIVISION NO. 2

PHASE I

LOTS 1-12

IN PLEASANT VIEW CITY

TAXING UNIT: 11

PREFIX: 17-150

SCALE 1" = 50'


EXCEPT WHERE OTHERWISE SHOWN ALL
LOTS AND COMMON AREA OWNED BY:
MSI, INC.

SEE PAGE
129

SEE PAGE 129

SEE PAGE 129

SEE PAGE 107

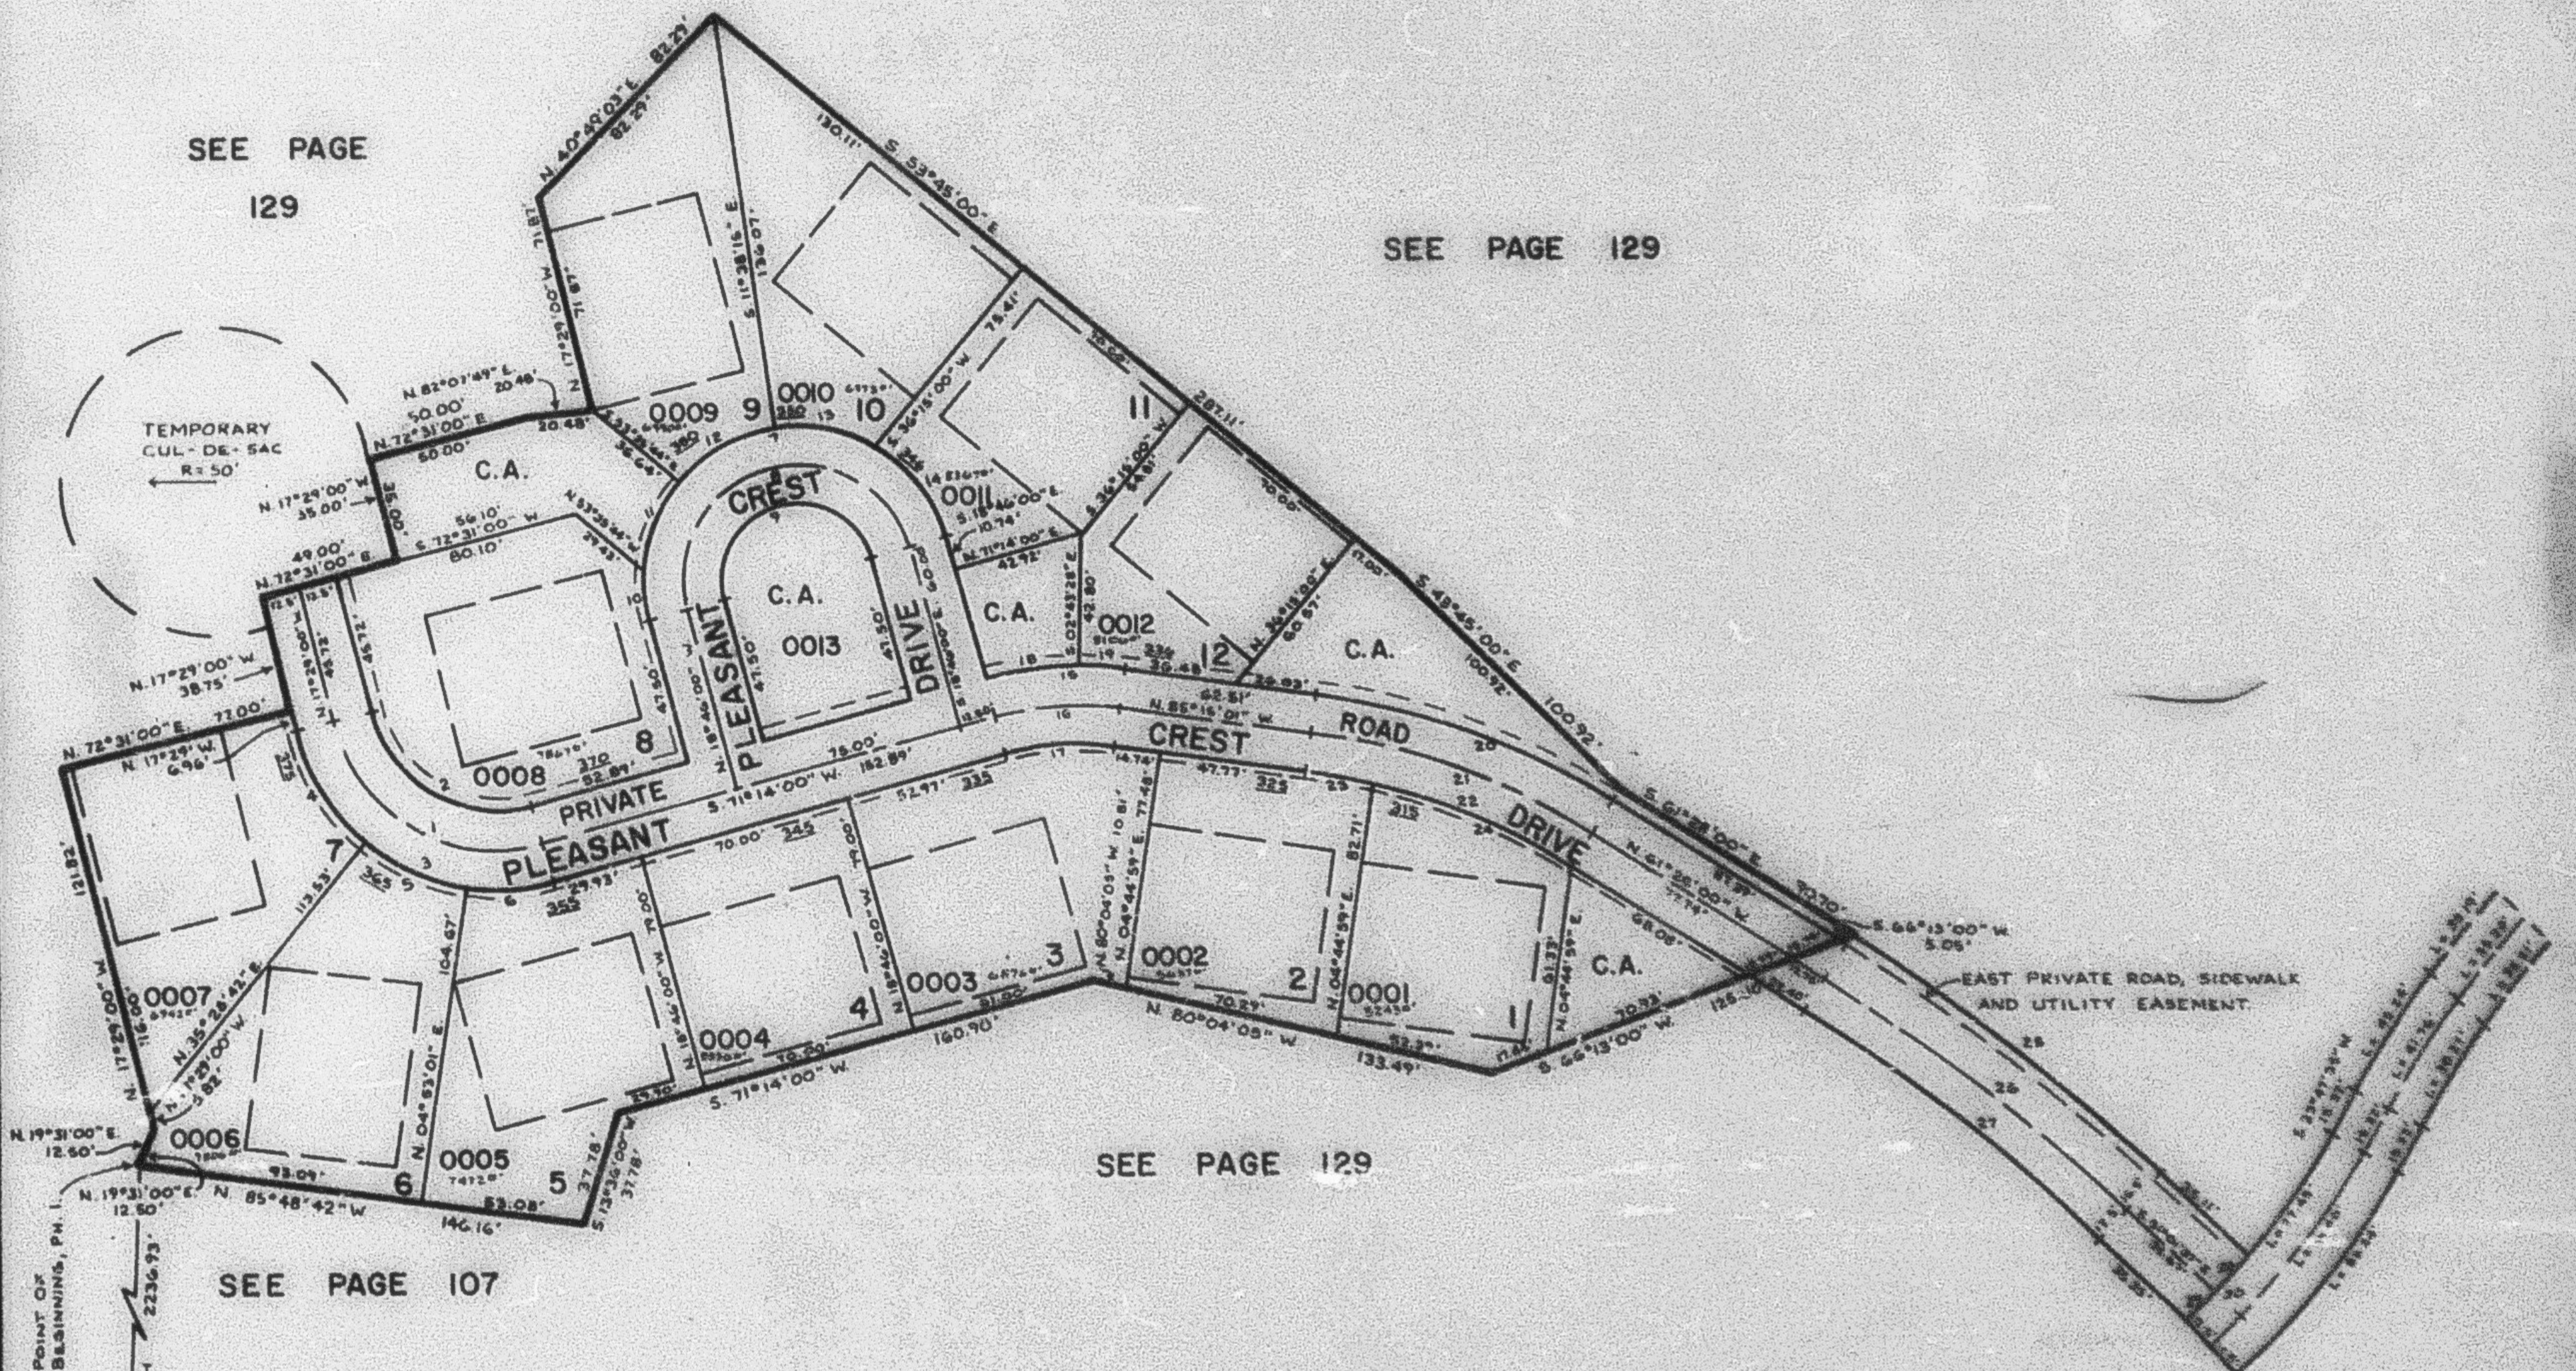

CURVE DATA

1	2	3	4	5	6	7	8	9	10
Δ = 91°17'00"	71°17'00"	91°17'00"	37°02'18"	30°35'41"	23°59'01"	180°00'00"	180°00'00"	180°00'00"	187°15'08"
R = 55.00'	42.50'	67.50'	67.50'	67.50'	67.50'	50.00'	50.00'	50.00'	30.00'
L = 57.63'	67.71'	107.54'	43.64'	36.04'	27.86'	167.08'	117.31'	78.54'	15.97'
LC = 78.65'	60.77'	94.52'	42.88'	35.62'	27.87'	100.00'	78.00'	50.00'	15.40'
T = 56.25'	N 63°07'30" W	N 63°07'30" W	N 36°00'09" W	N 69°49'08" W	S 83°03'30" W	N 71°14'00" E	N 71°14'00" E	N 71°14'00" E	N 06°36'28" W
	43.45'	69.03'	22.61'	18.46'	14.13'				8.05'
11	12	13	14	15	16	17	18	19	20
Δ = 36°52'12"	41°51'29"	38°46'08"	44°06'07"	23°30'59"	23°30'59"	23°30'59"	16°02'32"	07°28'21"	23°47'01"
R = 80.00'	50.00'	50.00'	50.00'	112.50'	100.00'	97.50'	112.50'	112.50'	247.80'
L = 32.18'	36.62'	33.83'	38.49'	46.11'	41.04'	35.91'	31.30'	14.28'	102.54'
LC = 31.62'	35.80'	33.19'	37.54'	45.55'	40.70'	35.60'	31.40'	14.67'	102.00'
T = 16.61'	N 37°23'01" E	S 62°15'11" E	S 40°49'03" E	N 82°59'29" E	N 82°59'29" E	N 82°59'29" E	N 77°18'16" E	S 89°59'14" E	S 73°21'31" E
	19.17'	17.59'	20.25'	23.42'	20.82'	18.82'	16.86'	13.55'	32.12'
21	22	23	24	25	26	27	28	29	30
Δ = 23°47'01"	23°47'01"	09°44'03"	18°02'58"	10°26'23"	10°26'23"	10°26'23"	03°51'36"	02°55'24"	02°43'00"
R = 235.00'	232.50'	222.50'	222.50'	692.64'	676.14'	663.64'	245.11'	245.11'	245.11'
L = 97.85'	92.36'	22.27'	70.09'	124.20'	123.20'	120.92'	16.51'	12.31'	29.02'
LC = 96.85'	91.10'	22.26'	69.80'	126.03'	123.03'	120.75'	16.51'	15.50'	29.02'
T = 49.44'	S 73°21'31" E	S 82°23'00" E	S 70°29'21" E	S 34°14'49" E	S 34°14'49" E	S 34°14'49" E	S 31°02'38" W	S 45°26'05" W	S 38°30'17" W
	46.86'	11.14'	35.34'	63.25'	61.77'	60.63'	8.26'	0.25'	14.53'

NOTE: FOR COMPLETE END DATA SEE ORIG.
DED. PLAN IN BOOK 27, PAGES 3 TO 5.
FOR EASEMENTS SEE ORIG. DED. PLAN
IN BOOK 27, PAGES 3 TO 5.