

PART OF WEST 1/2 SEC. 29, & EAST 1/2 SEC. 30, T. 7 N., R. 1 W., S. L. B. & M.

WHITE BARN COUNTRY CLUB PRUD SUBDIVISION NO. 2

PHASE I

TAXING UNIT : 11

PREFIX : 17-150

LOTS 1-12

IN PLEASANT VIEW CITY

SCALE 1" = 50'

EXCEPT WHERE OTHERWISE SHOWN ALL
LOTS AND COMMON AREA OWNED BY:
MSI, INC.


SEE PAGE

129

SEE PAGE 129

SEE PAGE 129

SEE PAGE 107

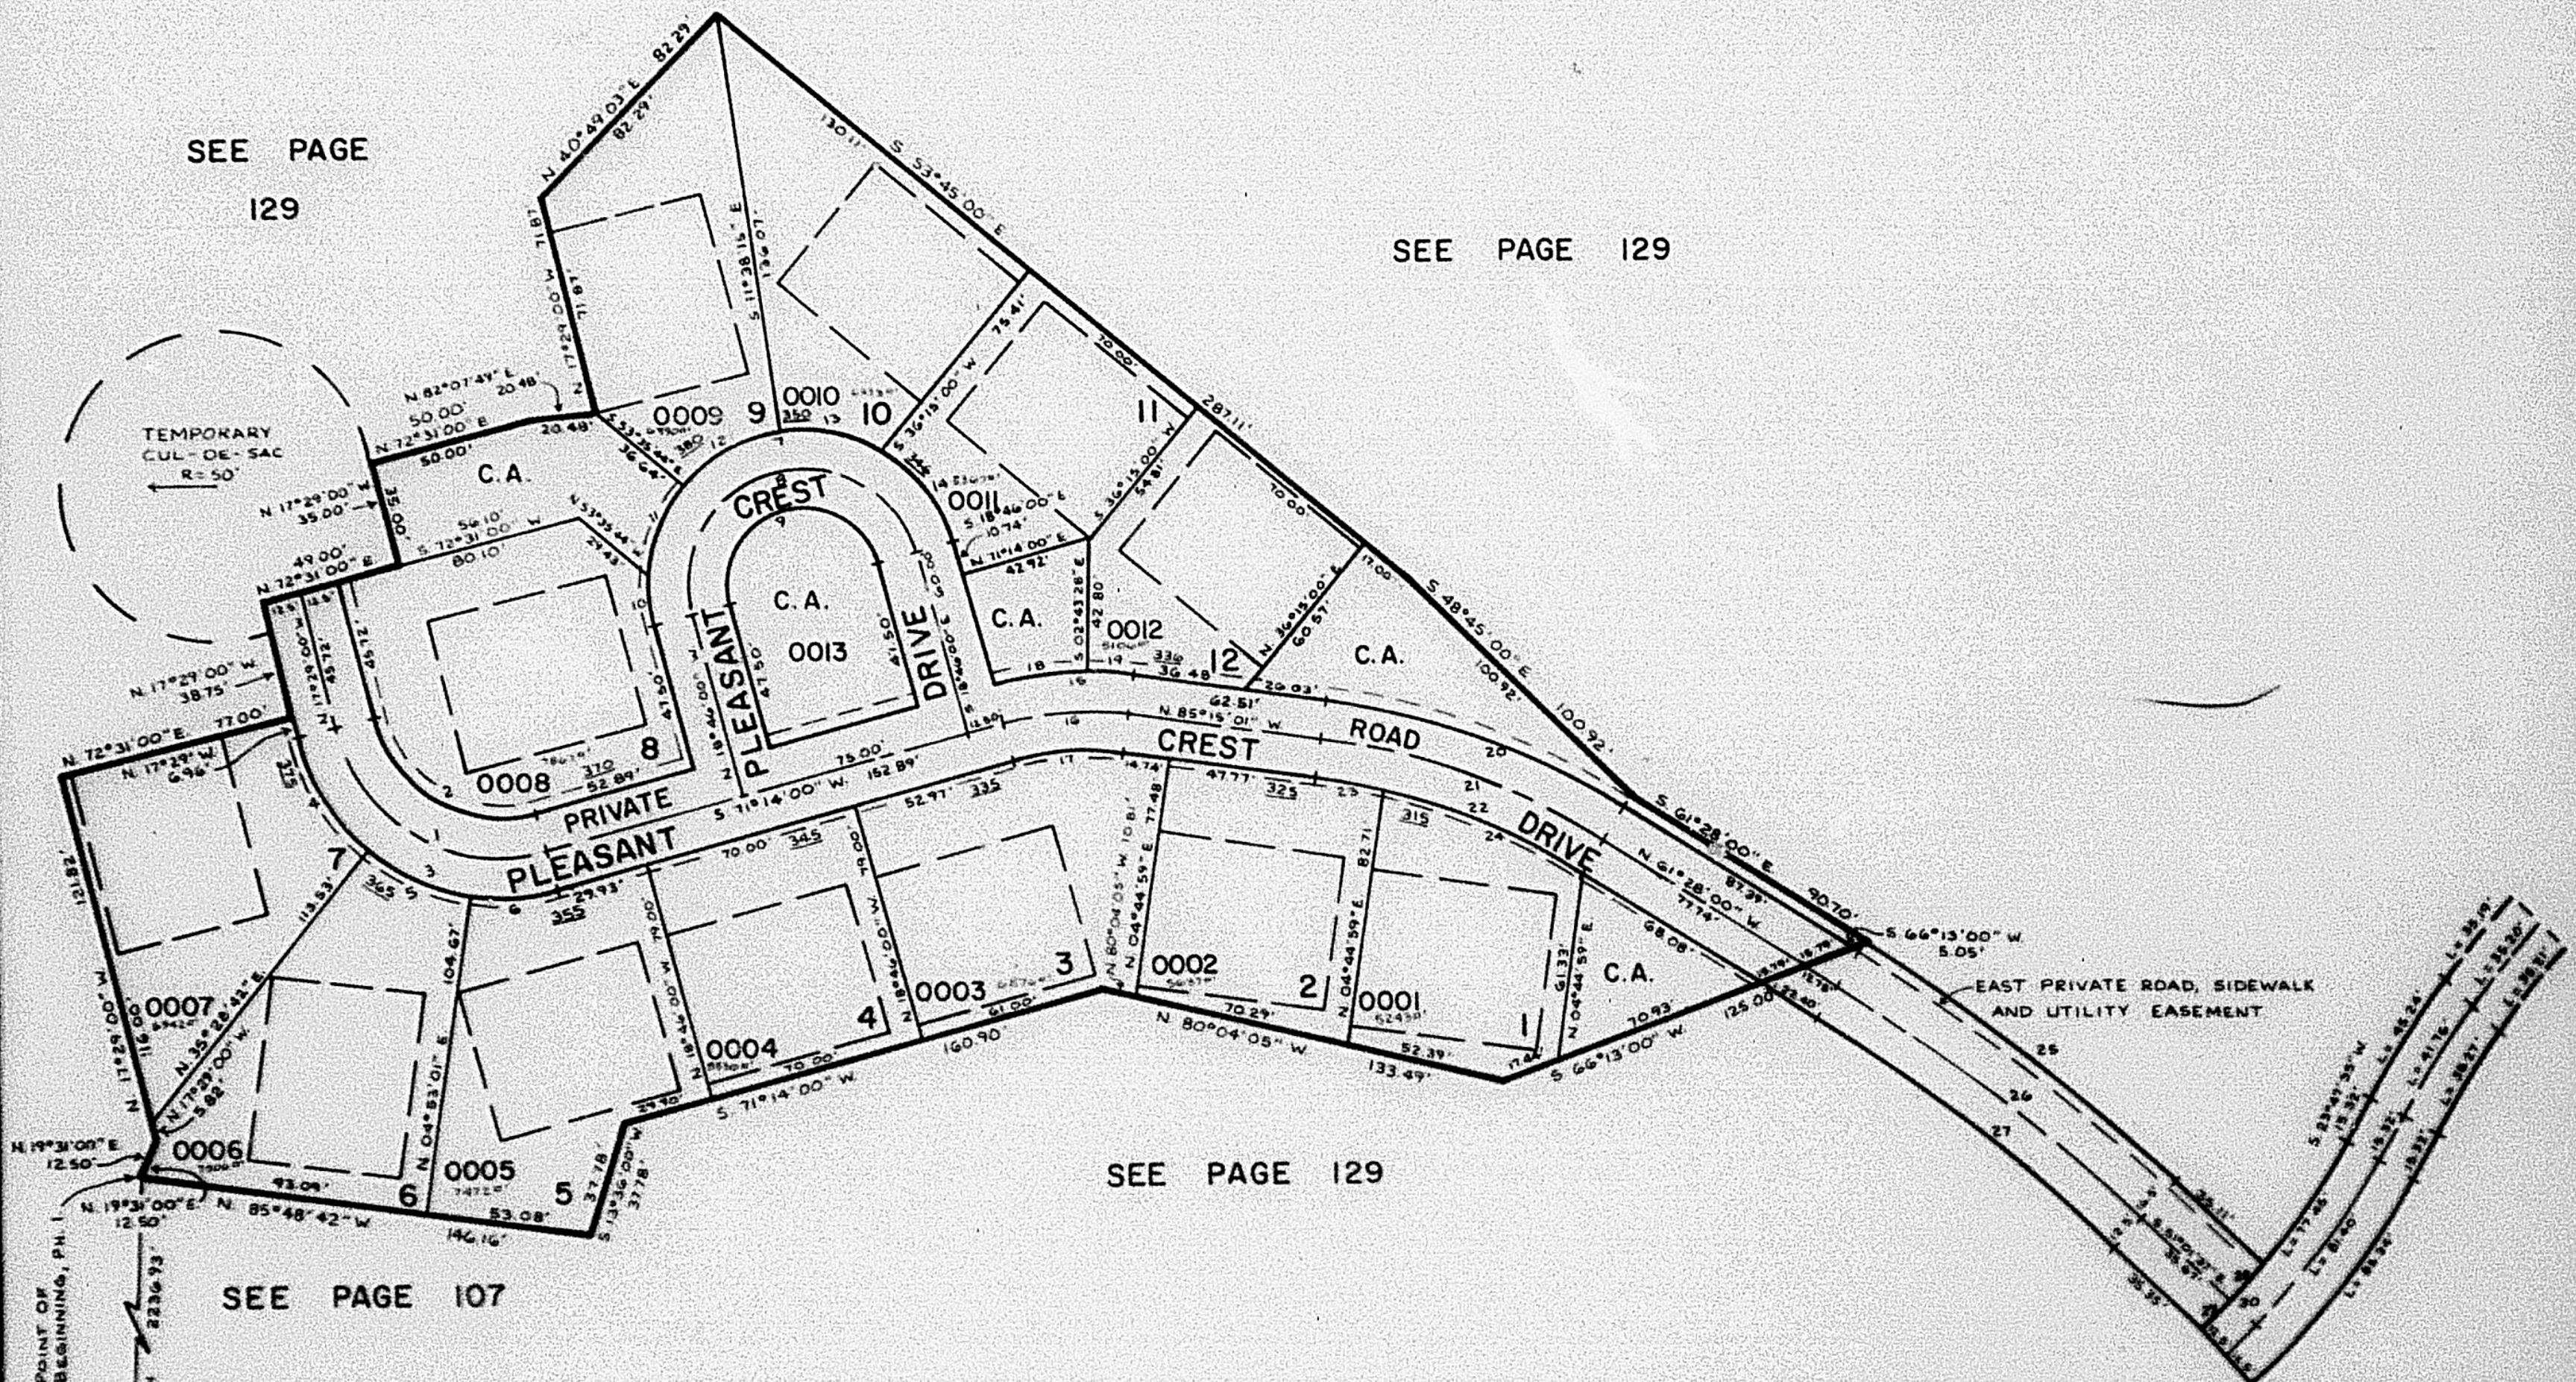

CURVE DATA

1	2	3	4	5	6	7	8	9	10
$\Delta = 91^{\circ}17'00''$	$91^{\circ}17'00''$	$91^{\circ}17'00''$	$37^{\circ}02'18''$	$30^{\circ}35'41''$	$23^{\circ}39'01''$	$180^{\circ}00'00''$	$180^{\circ}00'00''$	$180^{\circ}00'00''$	$18^{\circ}18'05''$
$R = 55.00'$	$42.50'$	$67.50'$	$67.50'$	$47.50'$	$61.50'$	$50.00'$	$37.50'$	$25.00'$	$30.00'$
$L = 87.63'$	$67.71'$	$107.54'$	$13.64'$	$39.04'$	$27.86'$	$151.08'$	$117.81'$	$78.54'$	$15.97'$
$LC = 78.65'$	$60.77'$	$90.52'$	$42.88'$	$35.42'$	$27.67'$	$100.00'$	$75.00'$	$50.00'$	$15.90'$
$N 63^{\circ}07'30'' W$	$N 63^{\circ}07'30'' W$	$N 63^{\circ}07'30'' W$	$N 30^{\circ}00'09'' W$	$N 49^{\circ}49'08'' W$	$S 83^{\circ}03'30'' W$	$N 71^{\circ}14'00'' E$	$N 71^{\circ}14'00'' E$	$N 71^{\circ}14'00'' E$	$N 69^{\circ}34'58'' W$
$T = 56.25'$	$43.46'$	$69.03'$	$22.61'$	$18.46'$	$14.13'$				$8.05'$
11	12	13	14	15	16	17	18	19	20
$\Delta = 36^{\circ}52'12''$	$41^{\circ}51'29''$	$38^{\circ}46'08''$	$44^{\circ}04'07''$	$23^{\circ}30'59''$	$23^{\circ}30'59''$	$23^{\circ}30'59''$	$16^{\circ}02'32''$	$07^{\circ}28'27''$	$23^{\circ}41'01''$
$R = 50.00'$	$50.00'$	$50.00'$	$50.00'$	$112.50'$	$100.00'$	$87.50'$	$112.50'$	$112.50'$	$247.50'$
$L = 32.18'$	$34.62'$	$33.83'$	$35.49'$	$46.11'$	$41.04'$	$35.41'$	$31.50'$	$14.68'$	$102.74'$
$LC = 31.62'$	$35.80'$	$33.19'$	$37.54'$	$45.85'$	$40.70'$	$35.66'$	$31.40'$	$14.67'$	$102.00'$
$N 17^{\circ}58'10'' E$	$N 57^{\circ}23'01'' E$	$S 82^{\circ}15'11'' E$	$S 40^{\circ}49'03'' E$	$N 82^{\circ}59'27'' E$	$N 82^{\circ}59'27'' E$	$N 82^{\circ}59'27'' E$	$N 71^{\circ}14'00'' E$	$S 88^{\circ}59'14'' E$	$S 73^{\circ}31'31'' E$
$T = 19.67'$	$19.17'$	$17.59'$	$20.25'$	$23.42'$	$20.82'$	$16.21'$	$15.85'$	$7.55'$	$52.12'$
21	22	23	24	25	26	27	28	29	30
$\Delta = 23^{\circ}47'01''$	$23^{\circ}47'01''$	$05^{\circ}44'03''$	$18^{\circ}02'58''$	$107^{\circ}28'23''$	$107^{\circ}28'23''$	$107^{\circ}28'23''$	$03^{\circ}50'36''$	$02^{\circ}55'24''$	$06^{\circ}41'00''$
$R = 235.00'$	$222.50'$	$222.50'$	$222.50'$	$222.50'$	$222.50'$	$222.50'$	$245.11'$	$245.11'$	$245.11'$
$L = 97.65'$	$92.35'$	$22.27'$	$70.09'$	$123.20'$	$123.20'$	$123.20'$	$19.51'$	$18.51'$	$24.00'$
$LC = 96.66'$	$91.10'$	$22.24'$	$64.80'$	$123.03'$	$123.03'$	$120.79'$	$19.51'$	$18.51'$	$24.00'$
$S 73^{\circ}21'31'' E$	$S 73^{\circ}21'31'' E$	$S 82^{\circ}23'00'' E$	$S 10^{\circ}29'27'' E$	$S 30^{\circ}14'49'' E$	$S 30^{\circ}14'49'' E$	$S 30^{\circ}14'49'' E$	$S 31^{\circ}05'35'' W$	$S 40^{\circ}55'05'' W$	$S 38^{\circ}30'11'' W$
$T = 49.49'$	$45.85'$	$17.14'$	$35.34'$	$63.28'$	$61.71'$	$60.43'$	$8.20'$	$6.89'$	$14.25'$

NOTE FOR COMPLETE END DATA SEE ORIG
DED PLAT IN BOOK 27, PAGES 5 TO 5
FOR EASEMENTS SEE ORIG DED PLAT
IN BOOK 27, PAGES 5 TO 5