

PART OF NE 1/4 SEC. 31, T.7 N., R.1 W., S.L.B. & M. COUNTRY FARM SUBDIVISION NO. 1

152

LOTS 1 - 6 & 14 - 20

TAXING UNIT: 12

HARRISVILLE CITY


PREFIX: 17-152

SCALE 1" TO 50'

SEE PAGE 63

EXCEPT WHERE OTHERWISE SHOWN
ALL LOTS ARE OWNED BY
DALE C CAMPBELL & NIELSEN & COMPANY, INC.


SEE PAGE 63

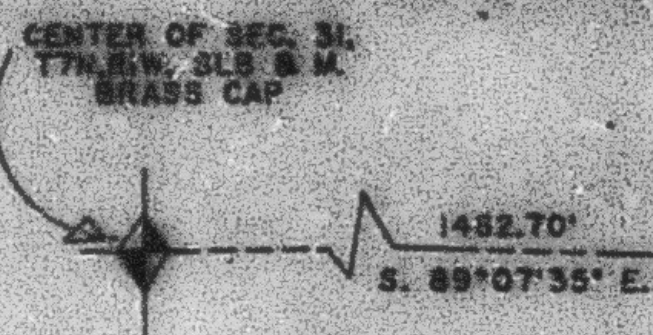

FOR COMPLETE ENG. DATA
SEE ORIG. DEED PLAT IN
BOOK 27, PAGE 42.

7. UTILITY & DRAINAGE EASEMENTS
EACH SIDE OF HIGHWAY 17 LINE AS
INDICATED BY DASHED LINES
EXCEPT AS OTHERWISE SHOWN.

SEE PAGE 153

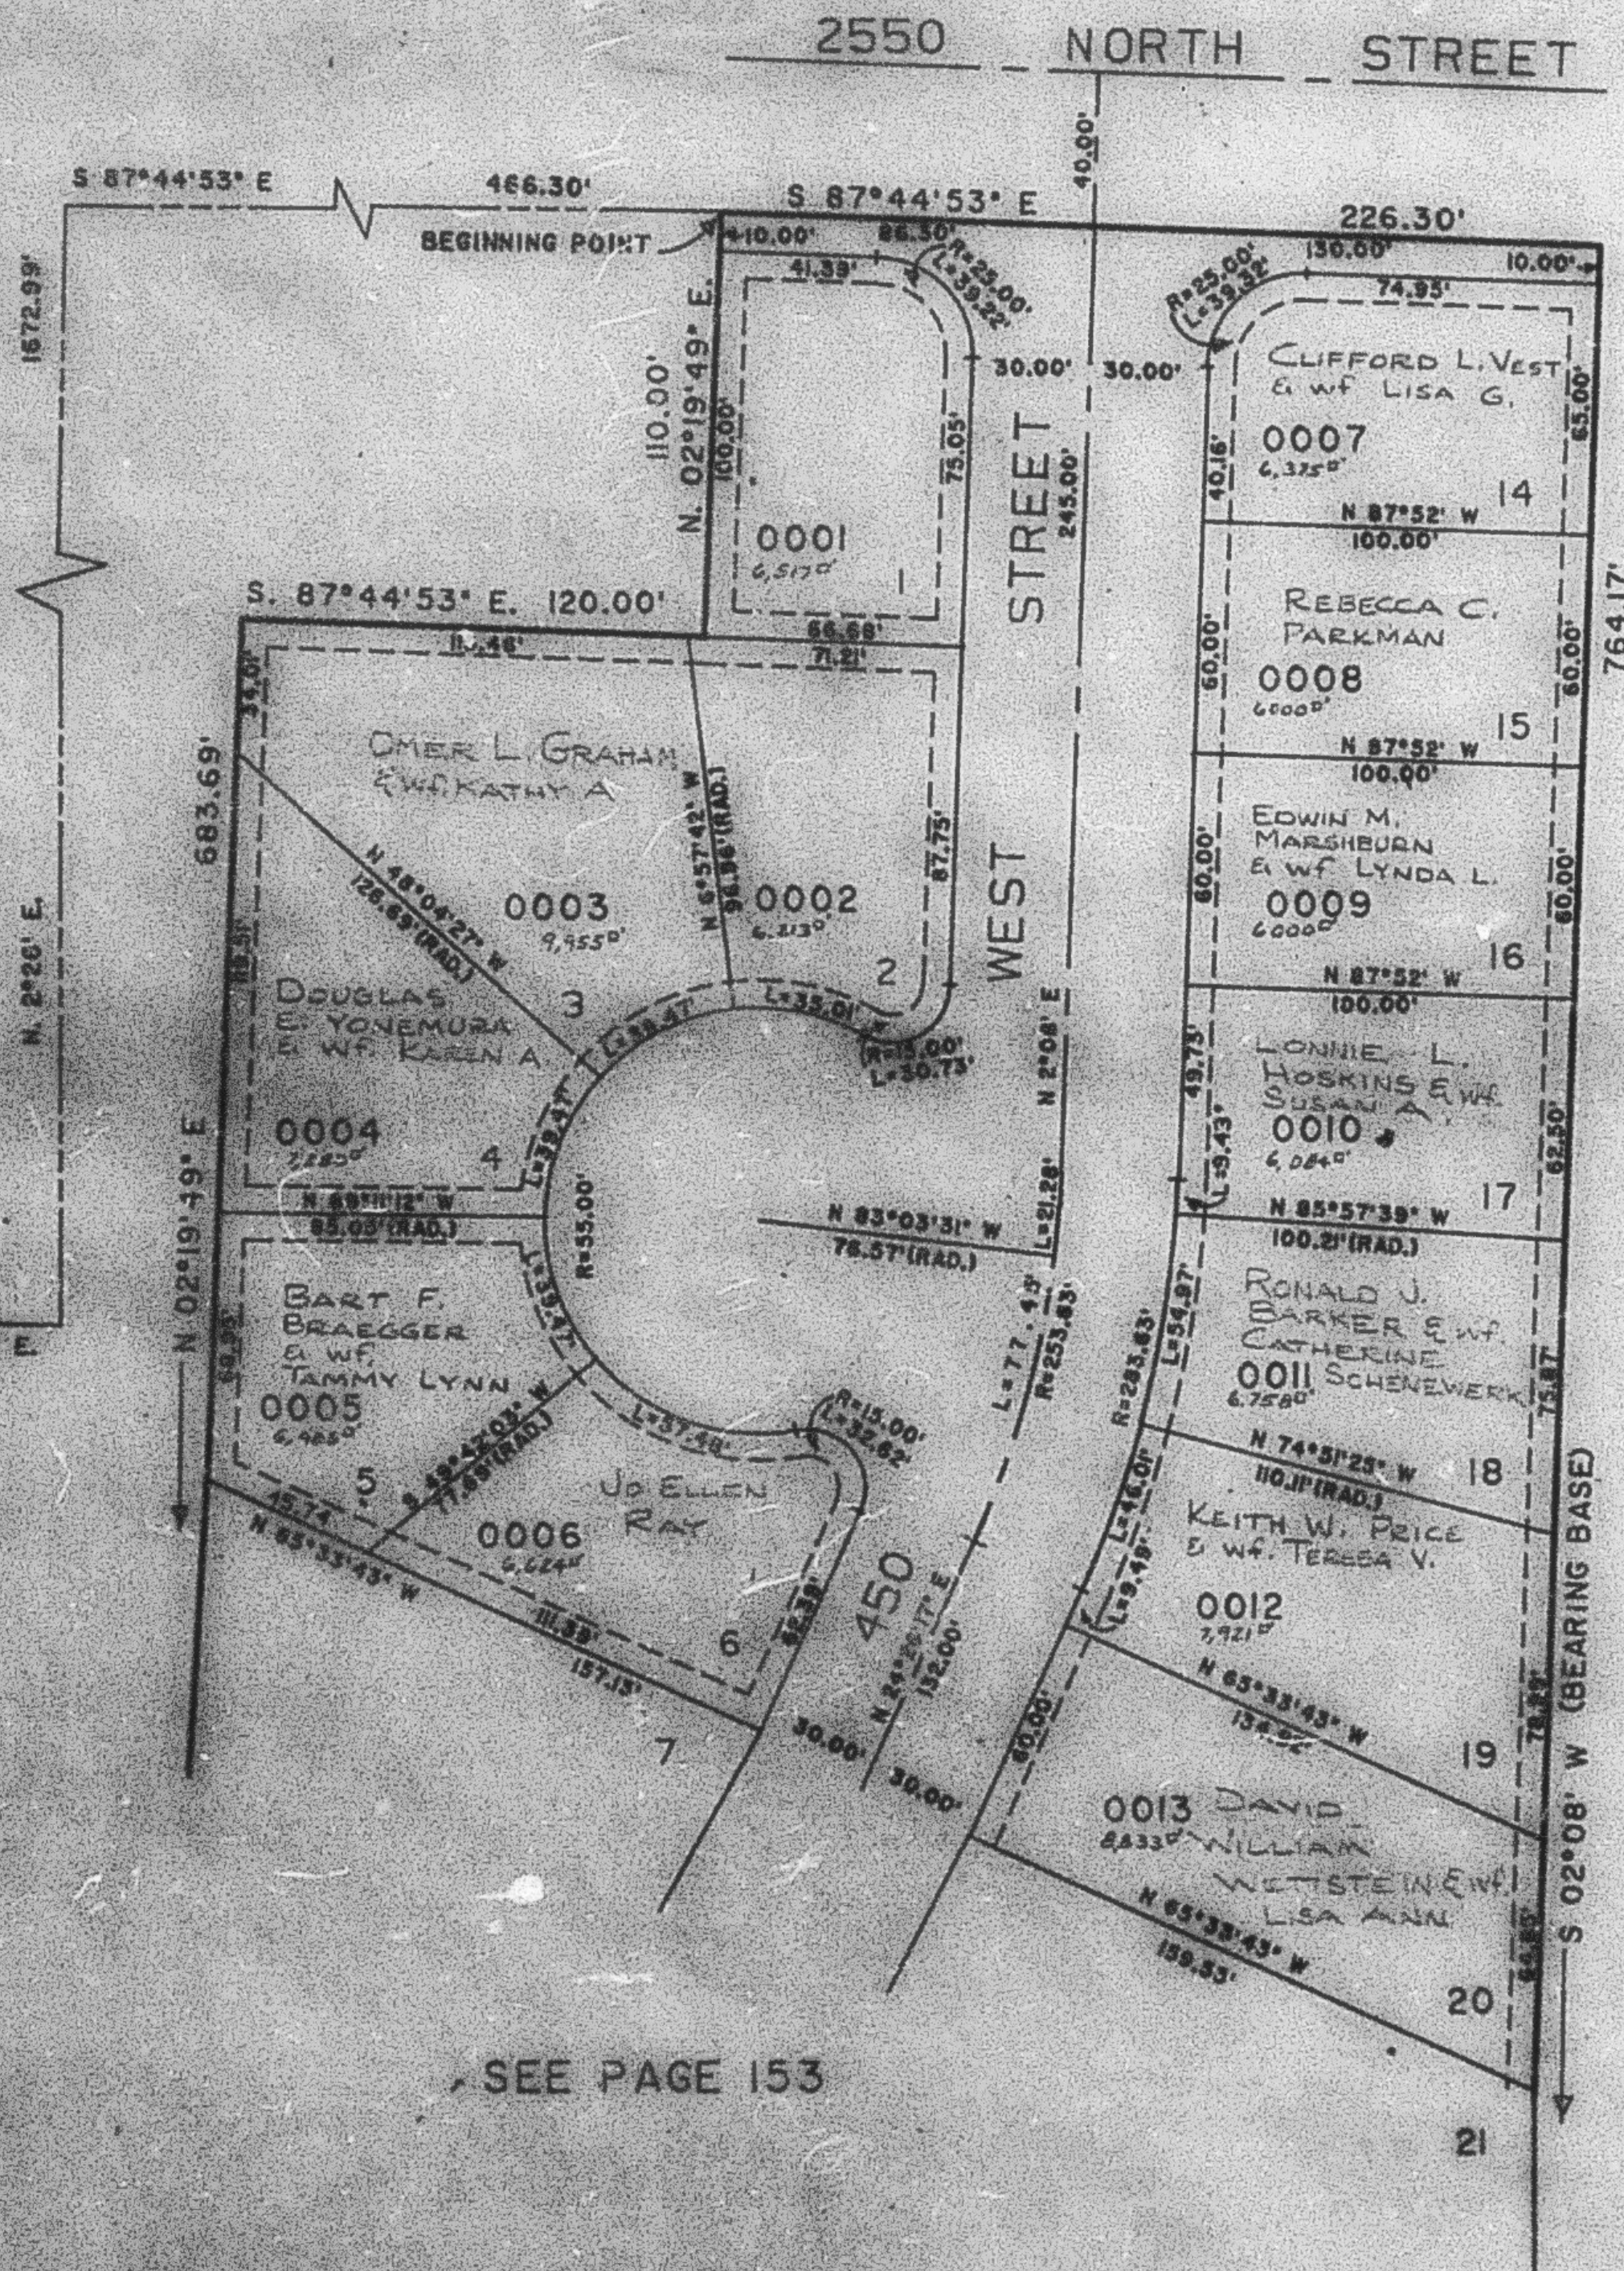

SEE PAGE 63