

PART OF NE 1/4 SEC. 31, T.7 N., R.1 W., S.L.B. & M.
COUNTRY FARM SUBDIVISION NO. 1
LOTS 1 - 6 & 14 - 20

152

TAXING UNIT: 12

HARRISVILLE CITY


PREFIX: 17-152

SCALE 1" TO 50'

SEE PAGE 63

EXCEPT WHERE OTHERWISE SHOWN
ALL LOTS ARE OWNED BY
DALE C. CAMPBELL & NIELSON & COMPANY, INC.


SEE PAGE 63

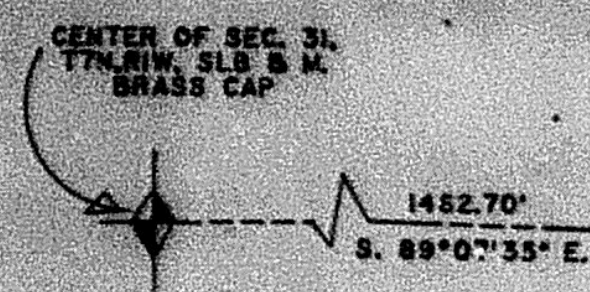

FOR COMPLETE ENG. DATA
SEE ORIG. CDD. PLAT IN
BOOK 27, PAGE 42.

7" UTILITY & DRAINAGE EASEMENTS
EACH SIDE OF PROPERTY LINE AS
INDICATED BY DASHED LINES
EXCEPT AS OTHERWISE SHOWN.

SEE PAGE 153

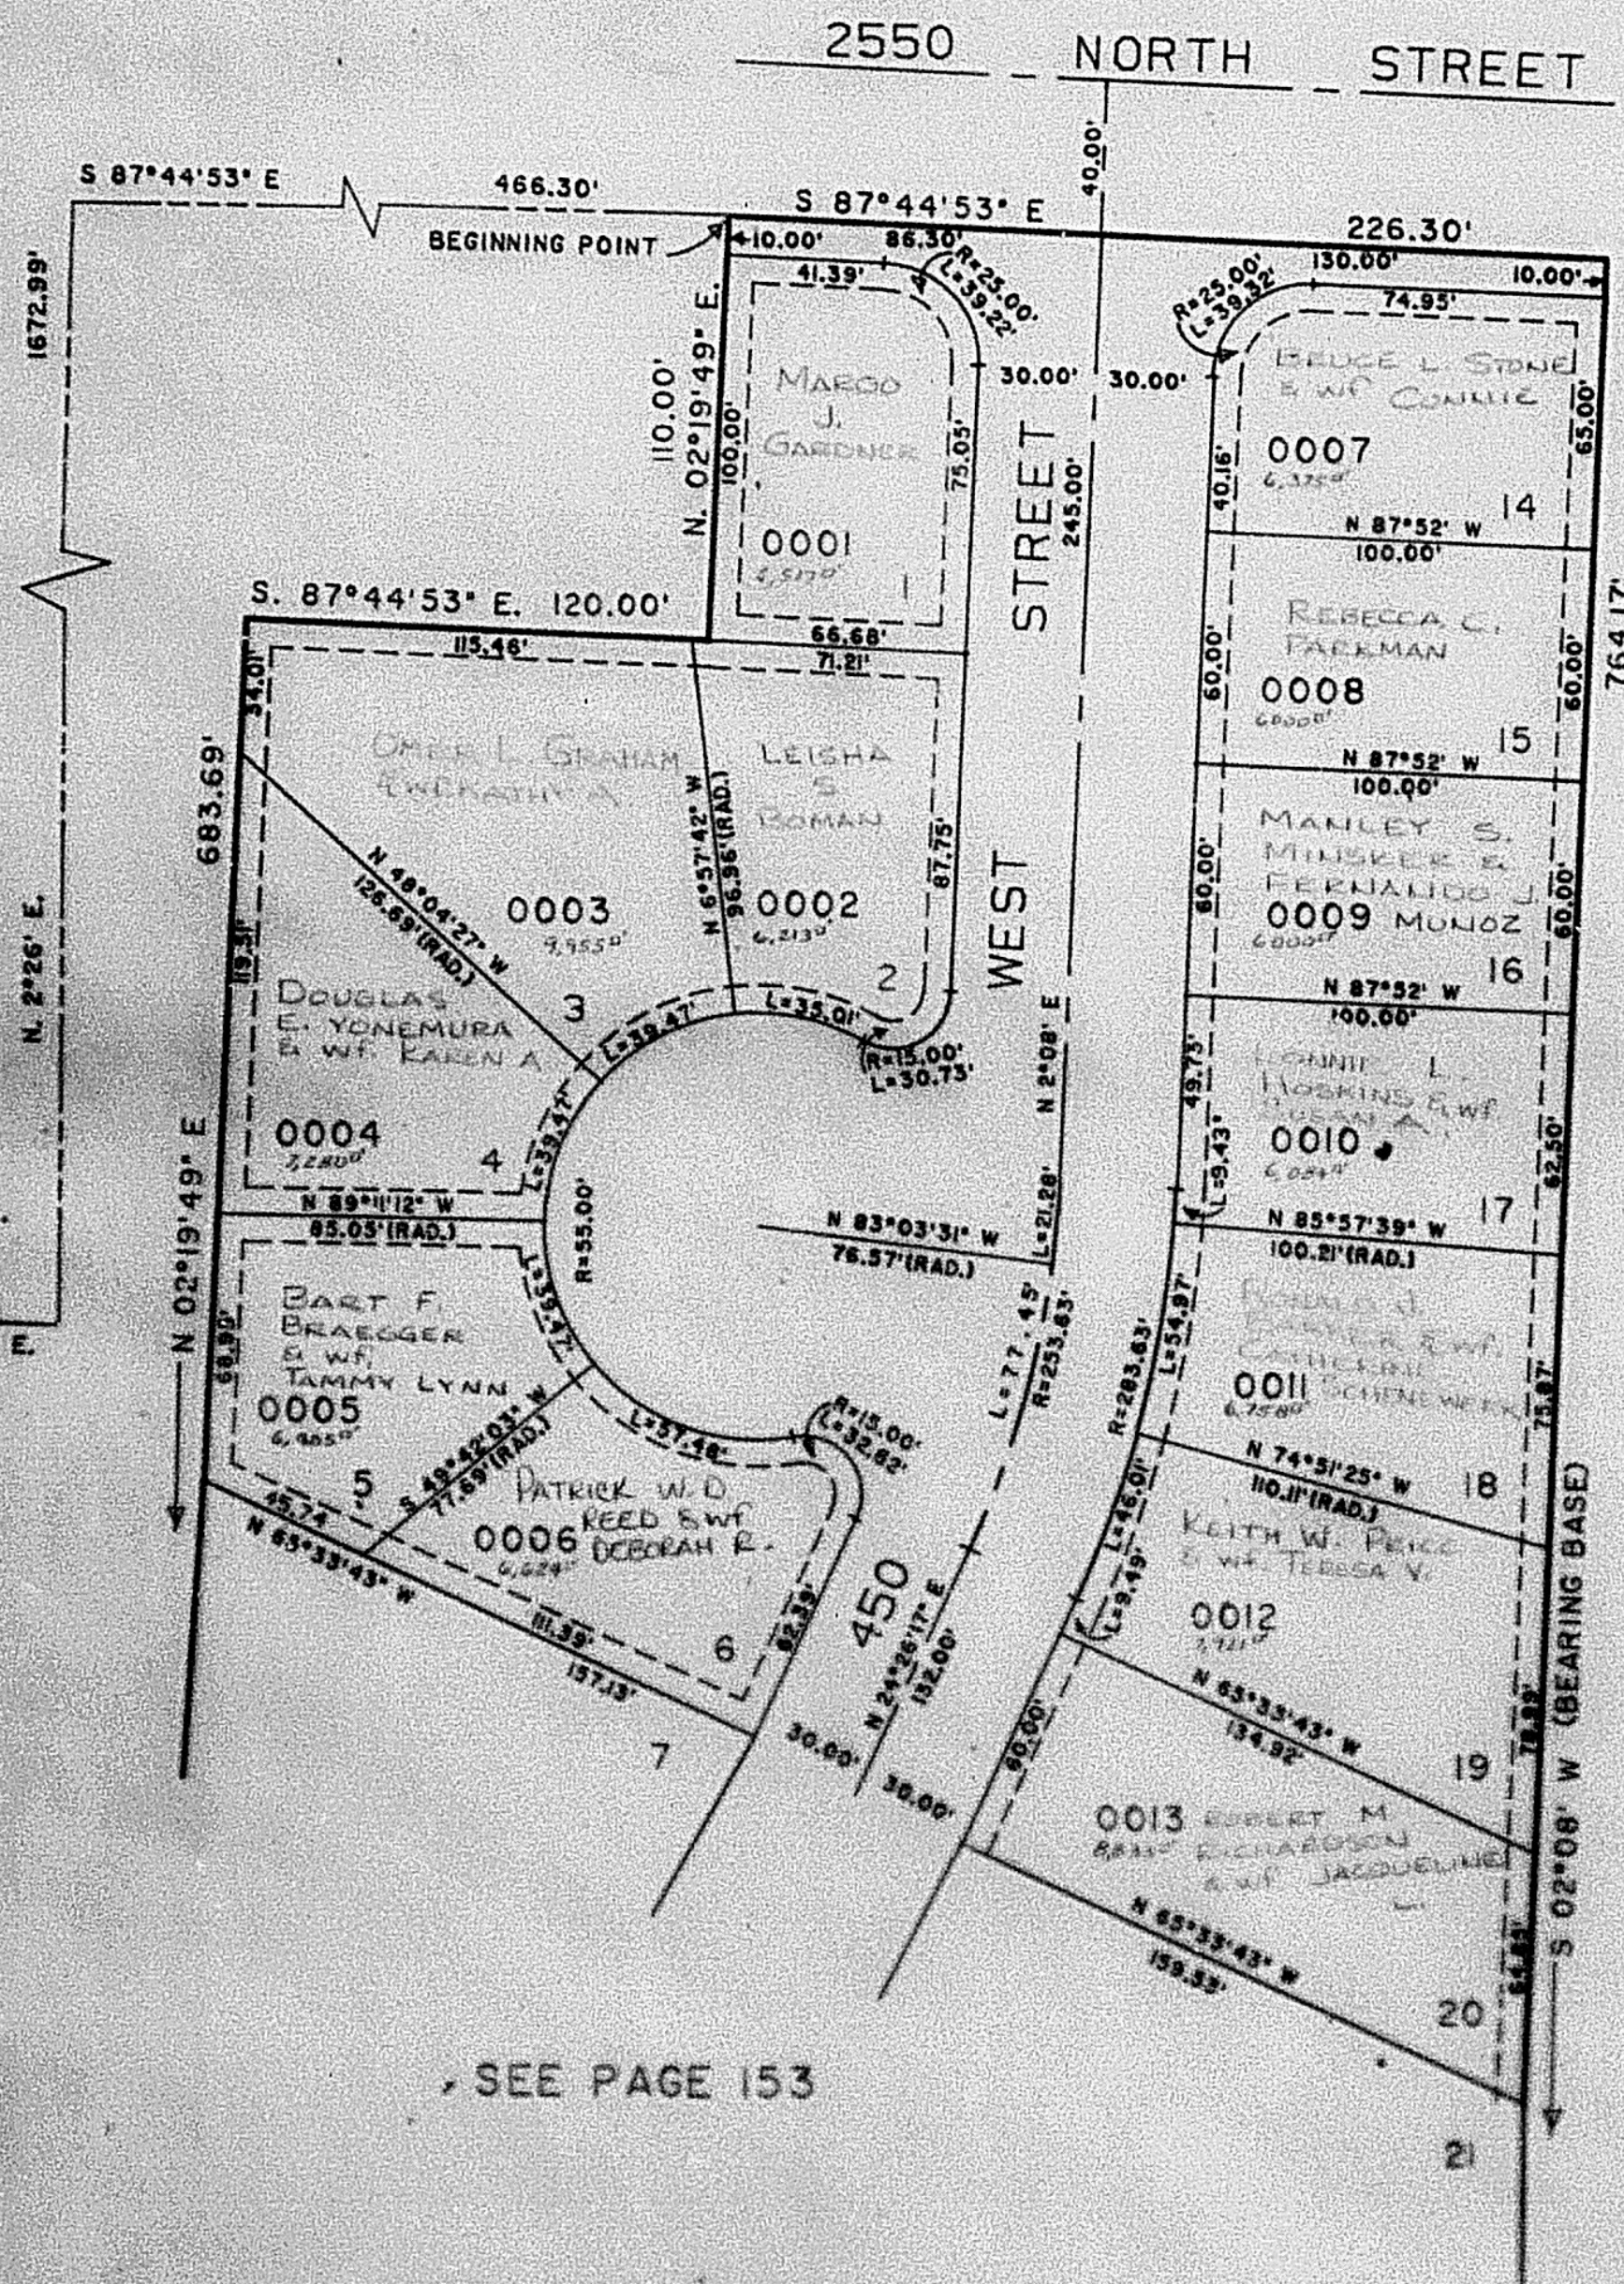

SEE PAGE 63