

PART OF NE 1/4 SEC. 31, T.7 N., R.1 W., S.L.B. & M.  
COUNTRY FARM SUBDIVISION NO. 1  
LOTS 7 - 13 & 21 - 26

153

TAXING UNIT: 12

HARRISVILLE CITY

PREFIX: 17-153

SCALE 1" TO 50'


EXCEPT WHERE OTHERWISE SHOWN  
ALL LOTS ARE OWNED BY:  
DALE C. CAMPBELL & NOLSON & COMPANY, INC.

SEE PAGE 63

SEE PAGE 63

FOR COMPLETE ENG. DATA  
SEE ORIG. SURV. PLAT IN  
BOOK 27, PAGE 42.

UTILITY & DRAINAGE EASEMENTS  
EACH SIDE OF PROPERTY LINE AS  
INDICATED BY DASHED LINES,  
EXCEPT AS OTHERWISE SHOWN.

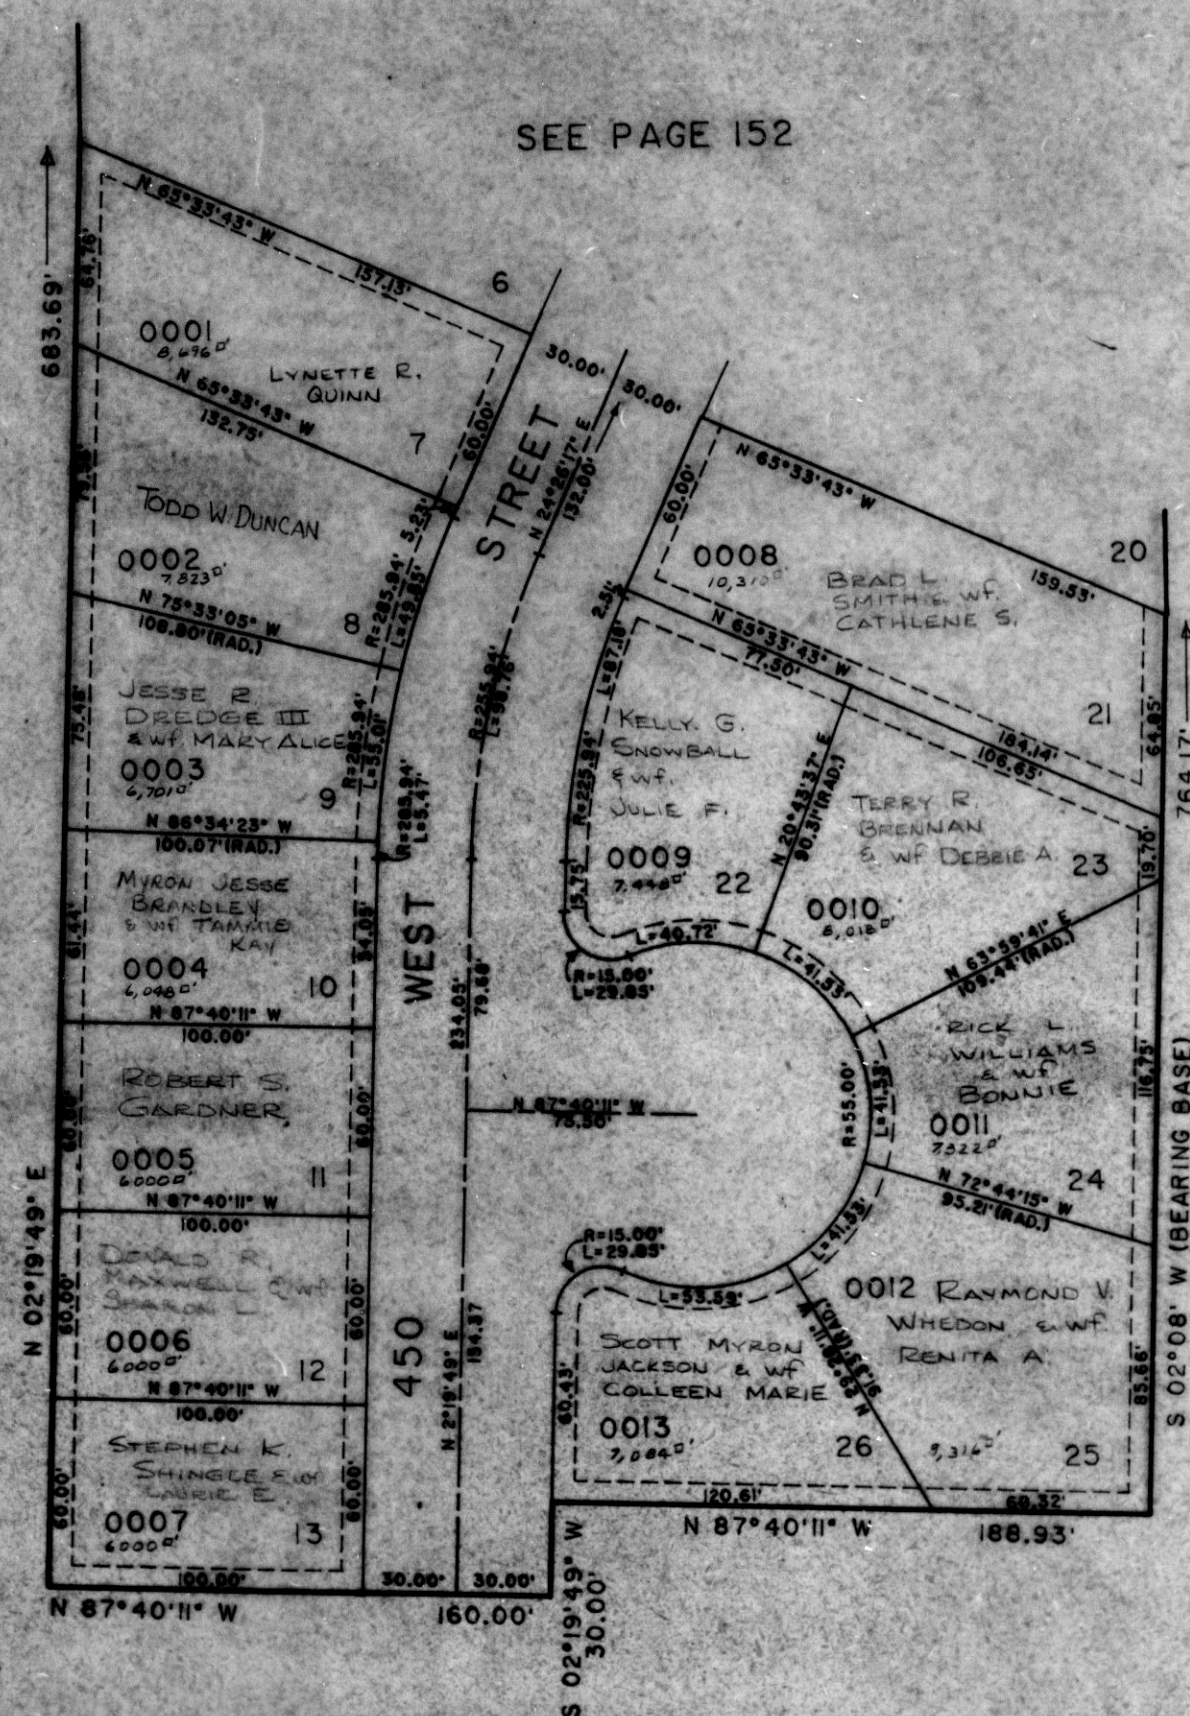

SEE PAGE 63