

PART OF NE 1/4 SEC. 31, T.7 N., R.1 W., S.L.B. & M.
COUNTRY FARM SUBDIVISION NO. 1
LOTS 7 - 13 & 21 - 26

153

TAXING UNIT: 12

HARRISVILLE CITY

PREFIX: 17-153

SCALE 1" TO 50'


SEE PAGE 152

SEE PAGE 63

SEE PAGE 63

FOR COMPLETE ENG. DATA
SEE ORIG. DED. PLAT IN
BOOK 27, PAGE 42.

7. UTILITY & DRAINAGE EASEMENTS
EACH SIDE OF PROPERTY LINE AS
INDICATED BY DASHED LINES,
EXCEPT AS OTHERWISE SHOWN.

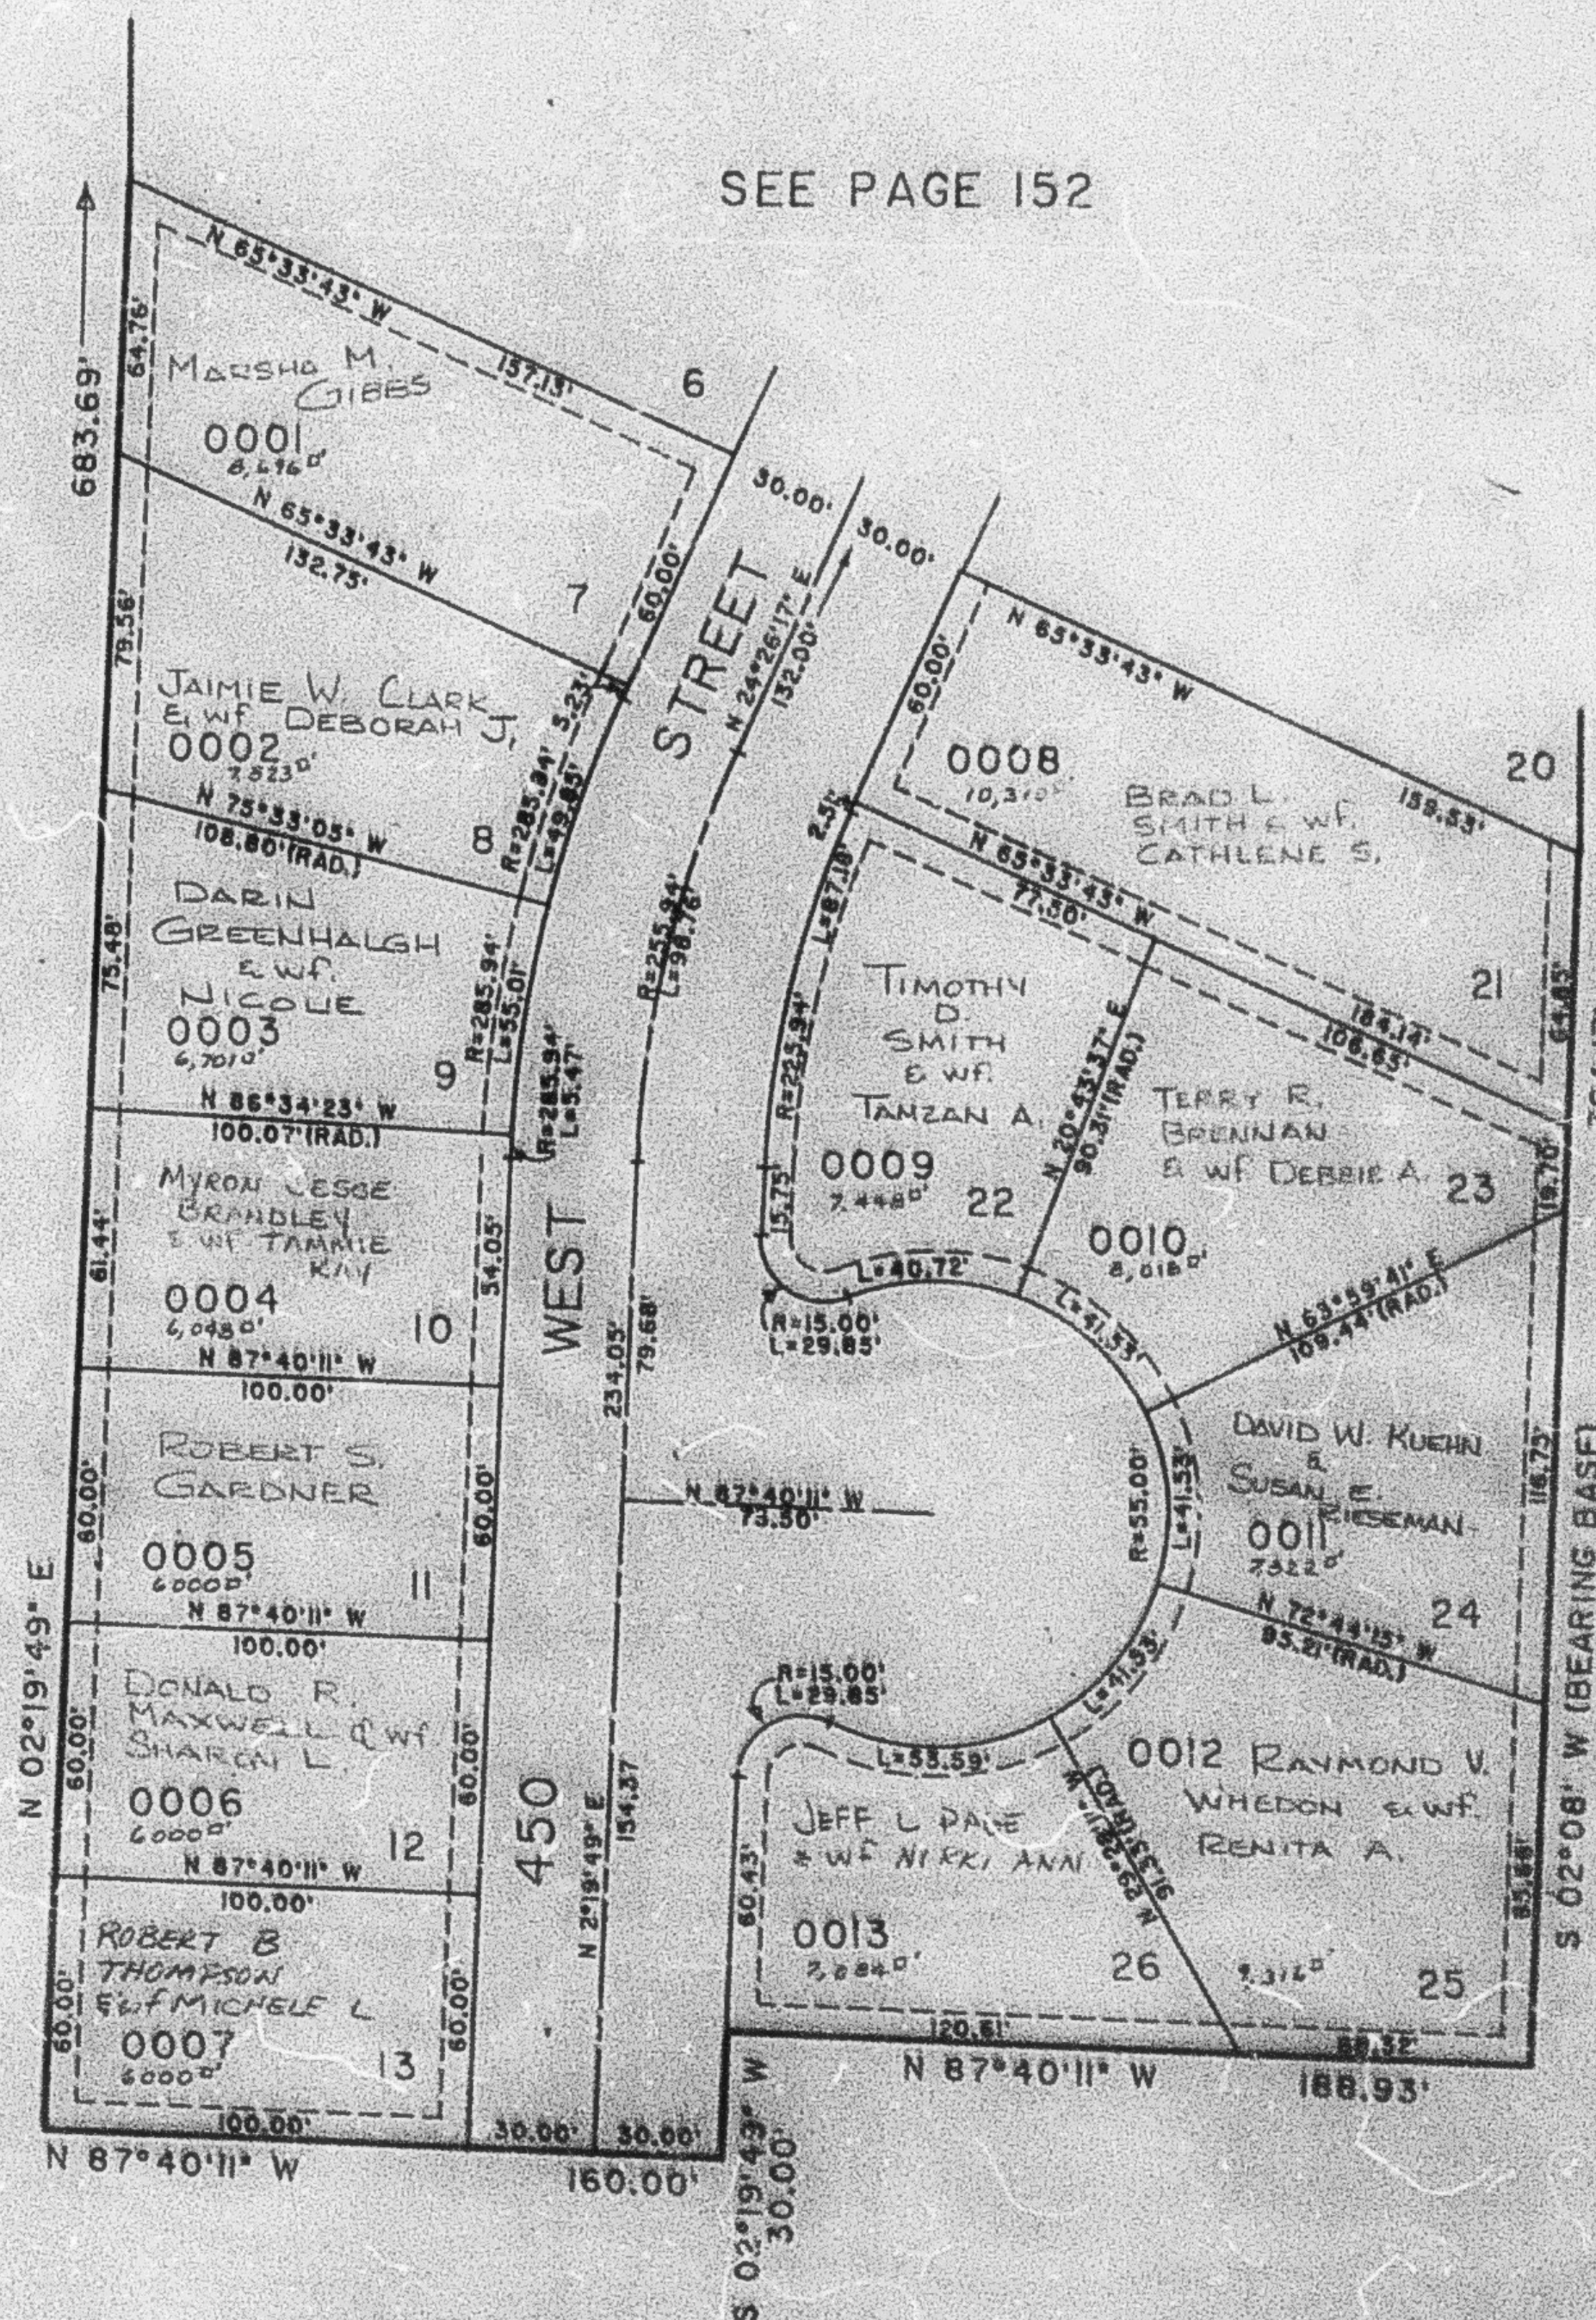

SEE PAGE 63