

PART OF SEC. 29, T.7N., R.1W., S.L.B. & M.
 LARSON PARK SUBDIVISION PHASE 3

154

TAXING UNIT: 10

LOTS 15 TO 18

PREFIX: 17-154

IN NORTH OGDEN CITY

SCALE 1" TO 50'

EXCEPT WHERE OTHERWISE SHOWN
 ALL LOTS OWNED BY:
 RALPH A. LARSON & WT
 DONNA B.

SEE PAGE 38-1


NE COR SEC.
 29, T7N, R1W,
 S.L.B. & M.

504.86
 S. 00°08'00" W.

WEST 198.00'

POINT OF BEG.

SEE PAGE 38-1

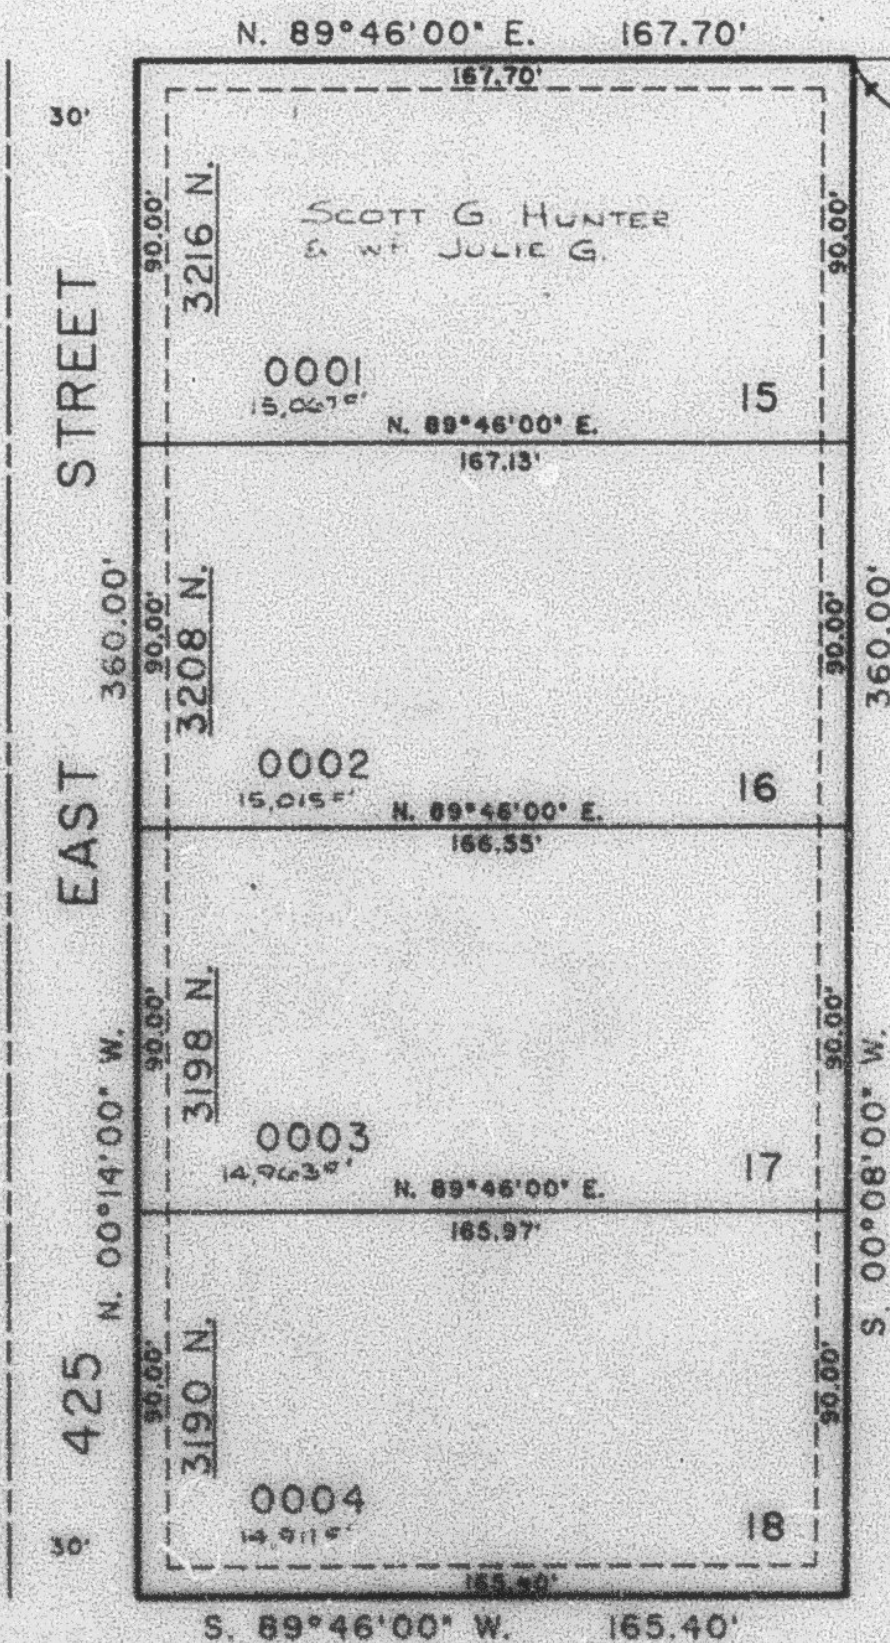

SEE PAGE 38-1

7' UTILITY AND DRAINAGE EASEMENTS
 EACH SIDE OF PROPERTY LINE AS
 INDICATED BY DASHED LINES OR AS
 OTHERWISE SHOWN.

FOR COMPLETE ENG. DATA
 SEE ORIGINAL DEDICATION PLAT
 BOOK 27, PAGE 84.

SEE PAGE 38-1