

SECTION 28, 77N, R1W, S1B, 3M ELMSON PARK SUBDIVISION PHASE 3

154

LOTS 15 TO 18

IN NORTH OGDEN CITY


SCALE 1" TO 50'

PROPOSED ST-254

EXCEPT WHERE OTHERWISE SHOWN
 ALL LINES CORRESPOND
 TO THE ORIGINAL PLAT
 DATED 1-1-1977 BY J. W.
 DUNN & S.

SE COR SEC
 28, 77N, R1W,
 S1B, 3M

SEE PAGE 38-1

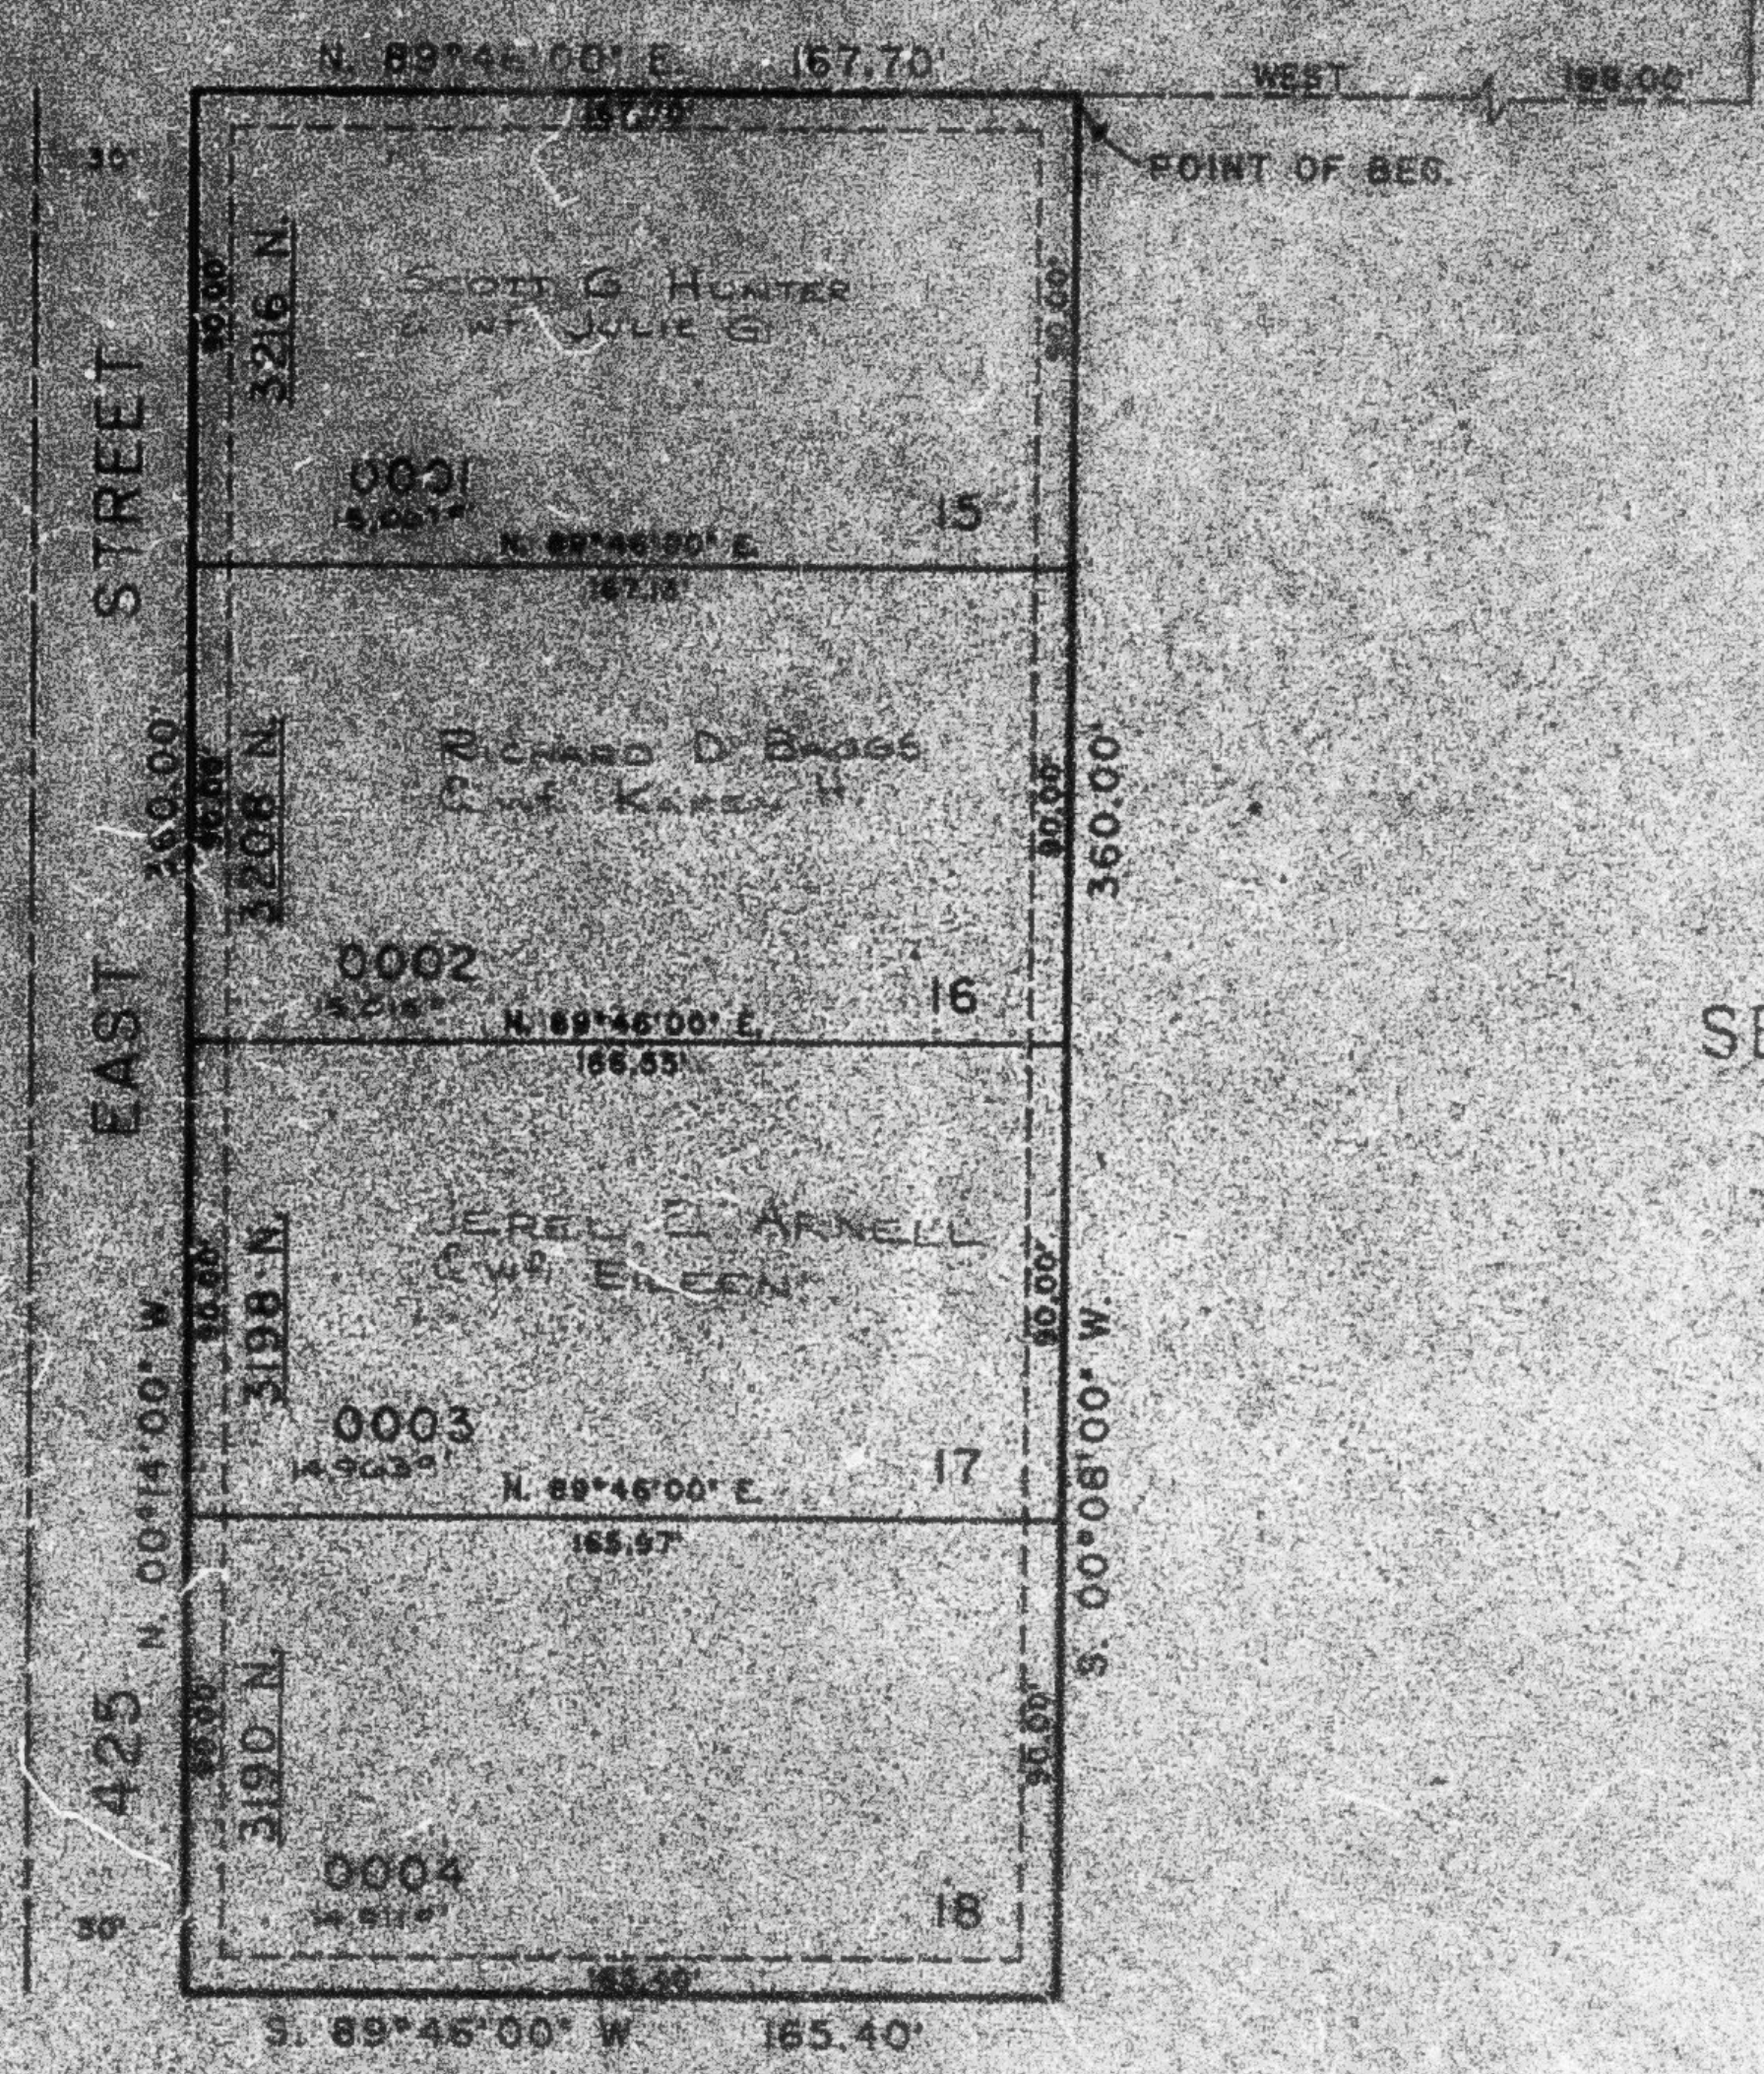

SEE PAGE 38-1

SEE PAGE 38-1

7. UTILITY AND DRAINAGE EASEMENTS
 EACH SIDE OF PROPERTY LINE AS
 INDICATED BY DASHED LINES OR AS
 OTHERWISE SHOWN.

FOR COMPLETE END DATA
 SEE ORIGINAL DEDICATION PLAT
 BOOK 27, PAGE 64.

SEE PAGE 38-1