

PART OF S 1/2 SEC. 33, T.7 N., R.1 W., S.L.B. 8 M:
GREENFIELD SUBDIVISION PHASE 2

155

TAXING UNIT: 10

LOTS 17 -- 26

NORTH OGDEN CITY

SCALE 1" TO 50'


PREFIX: 17-155

EXCEPT WHERE OTHERWISE SHOWN
ALL LOTS OWNED BY:
J & W INVESTMENT CO.

SEE PAGE 76

SEE PAGE 76

SEE PAGE 75

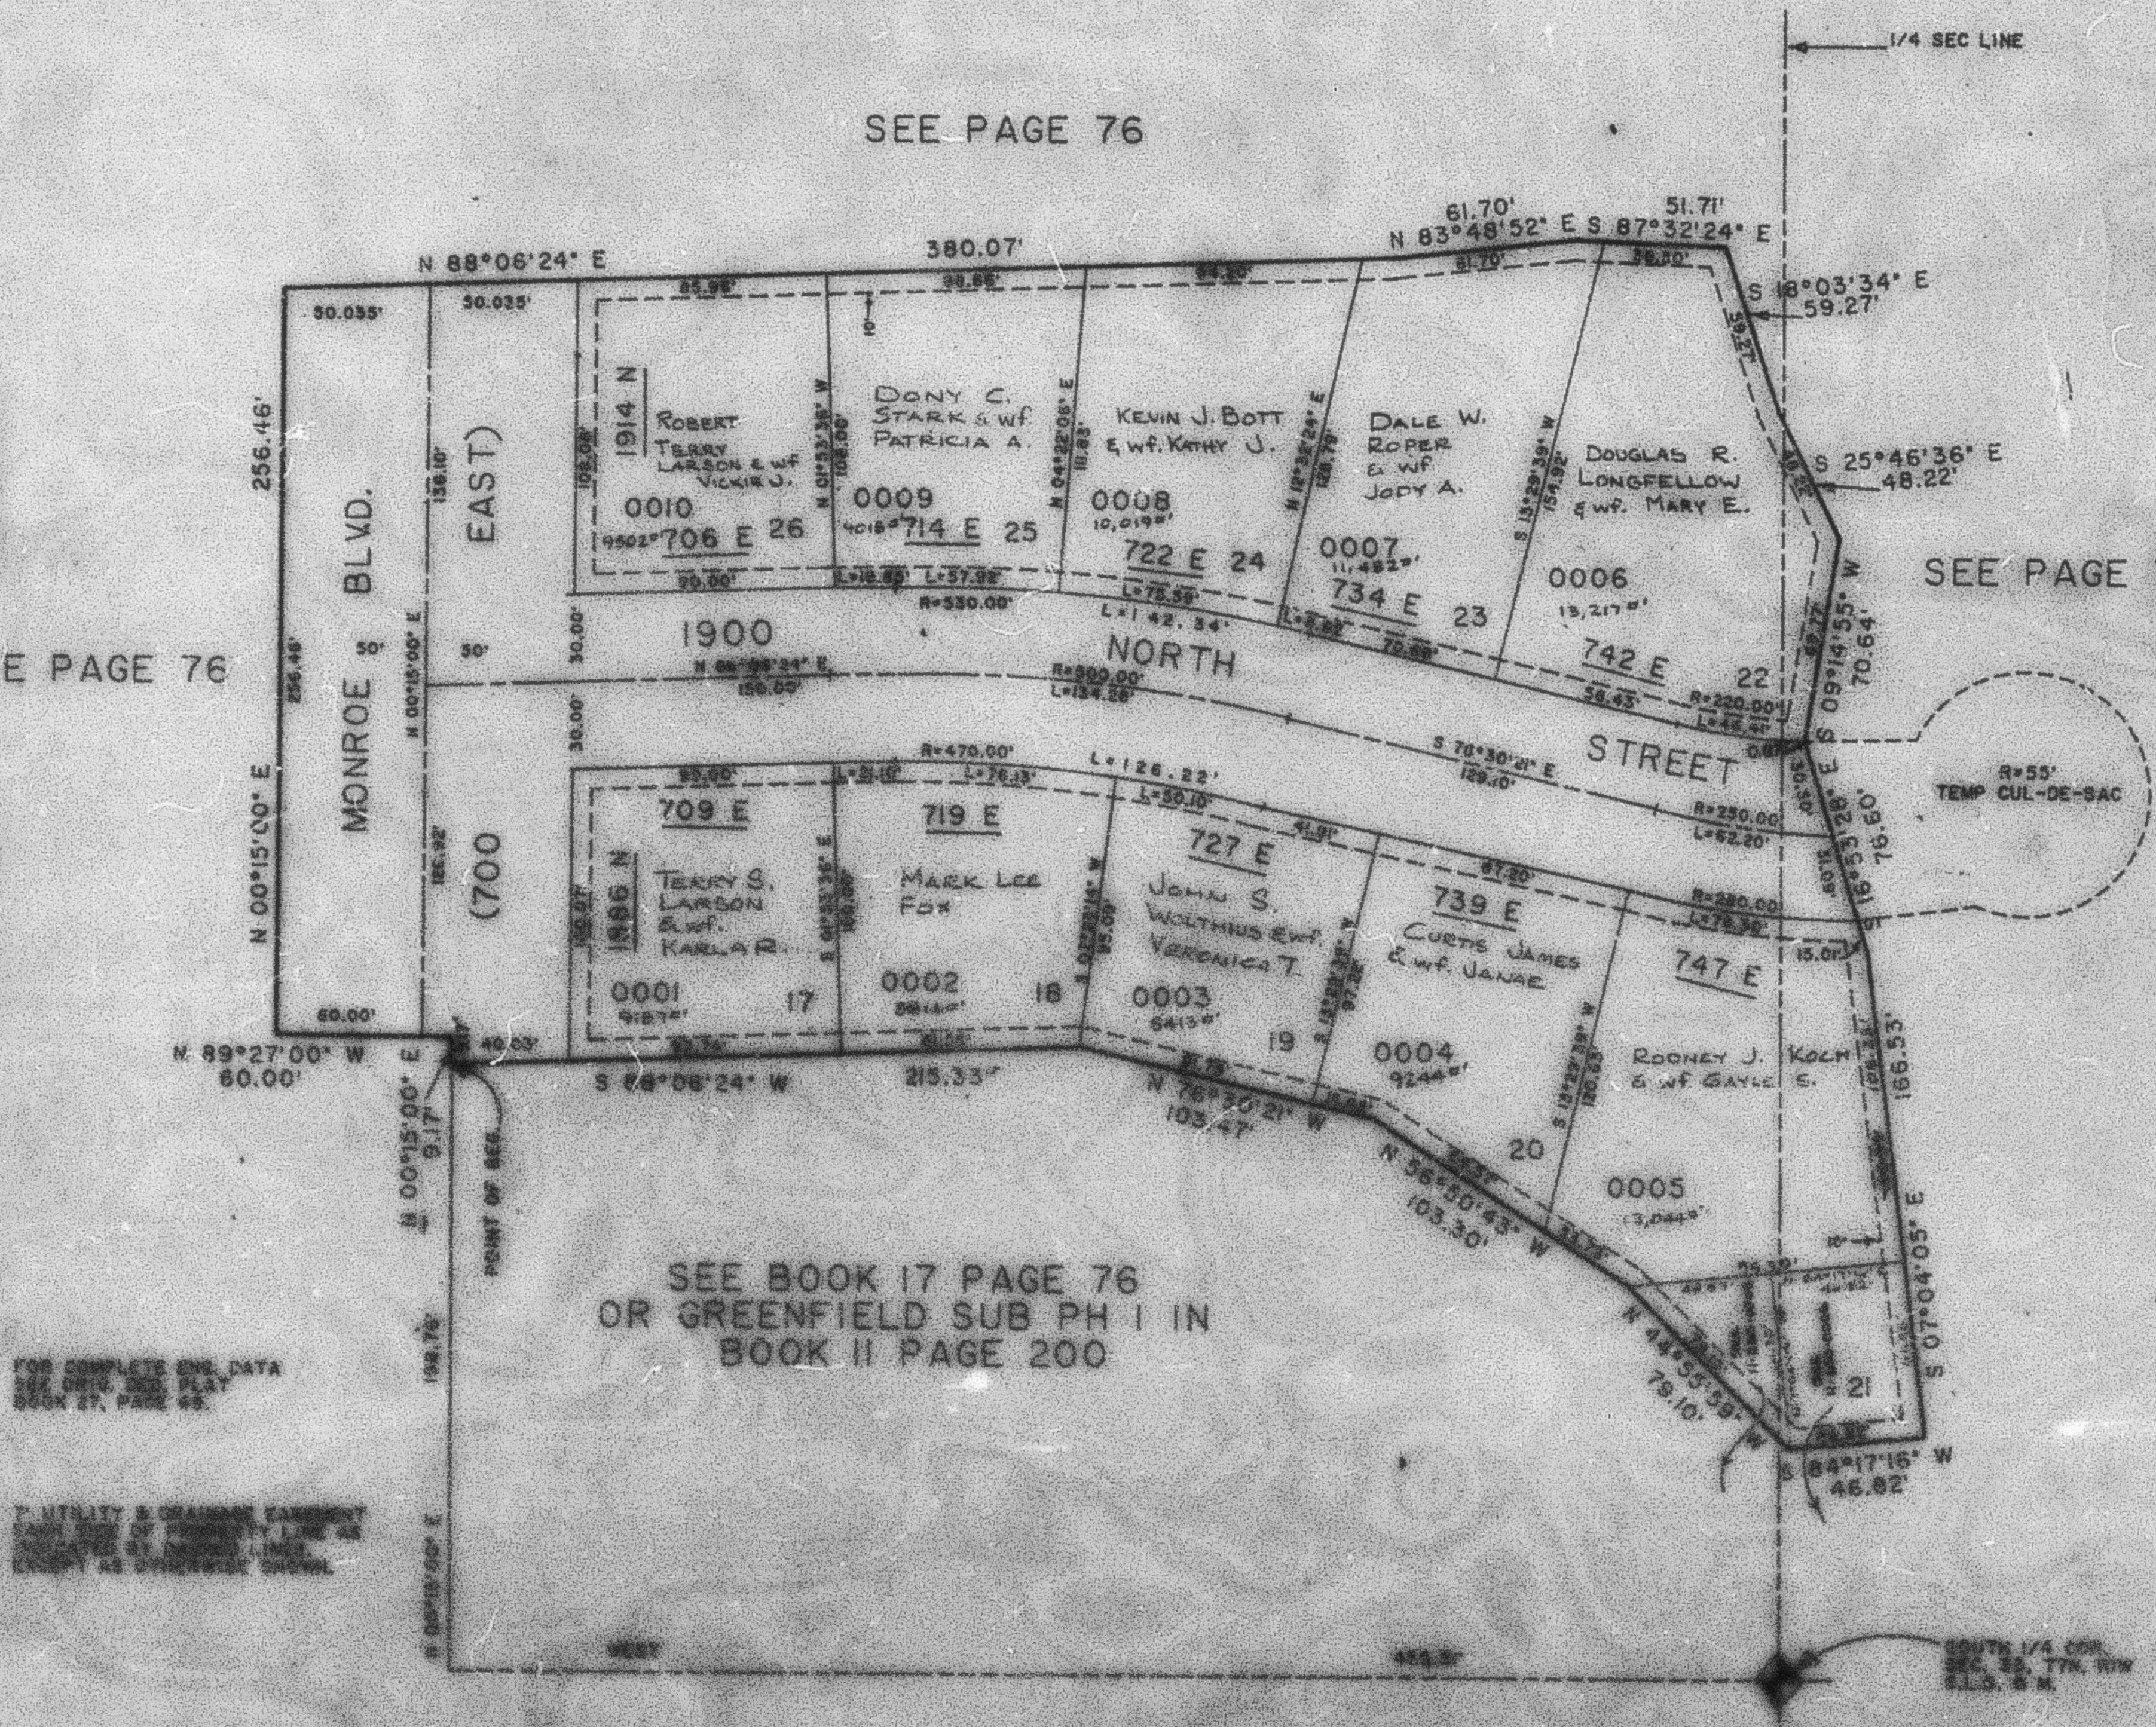

FOR COMPLETE ENCL. DATA
SEE ENCL. AND PLAT
BOOK 27, PAGE 45

UTILITY & DRAINAGE EASEMENT
SHOWN ON PLAT
EXCEPT AS OTHERWISE SHOWN

S.H.L. 11-85