

PART OF S 1/2 SEC. 33, T.7 N., R.1 W., S.L.B. & M.
GREENFIELD SUBDIVISION PHASE 2

155

LOTS 17 -- 26

NORTH OGDEN CITY

SCALE 1" TO 50'

TAXING UNIT: 10


PREFIX: 17-155

EXCEPT WHERE OTHERWISE SHOWN
 ALL LOTS OWNED BY
 J. F. W. INVESTMENT CO.

SEE PAGE 76

SEE PAGE 76

SEE PAGE 75

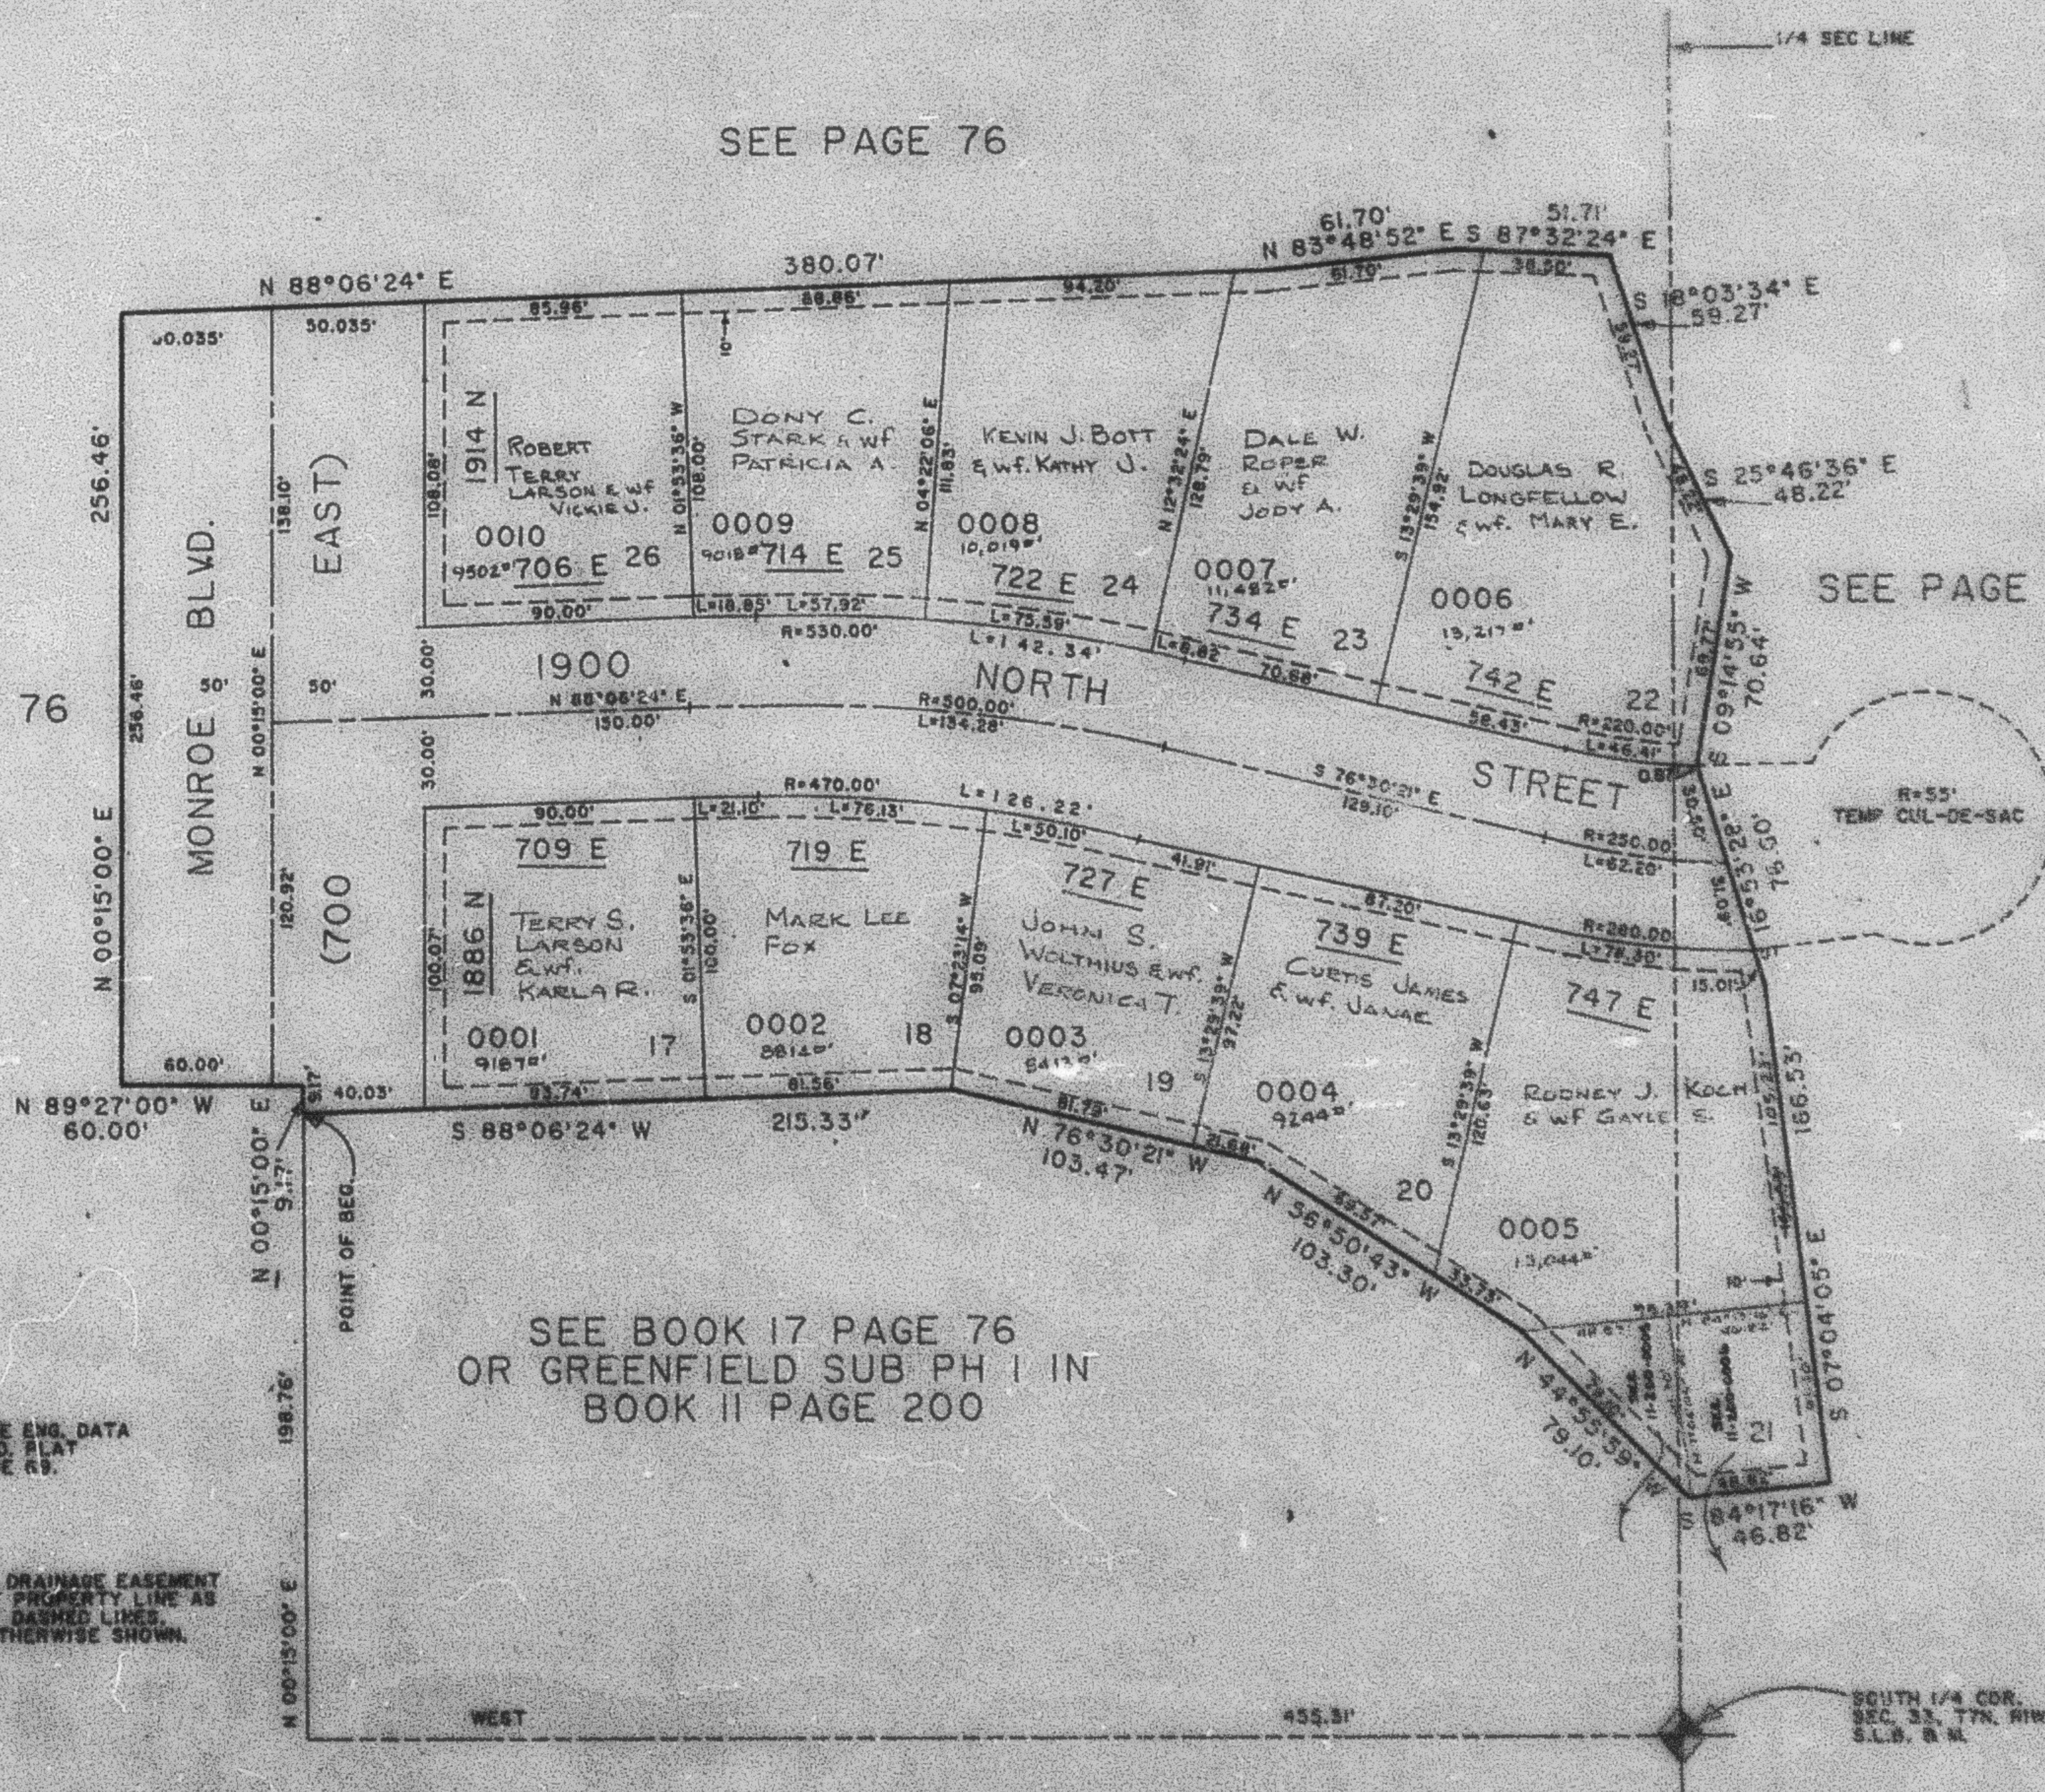

FOR COMPLETE ENG. DATA
 SEE ORIG. DEED PLAT
 BOOK 27, PAGE 89.

7' UTILITY & DRAINAGE EASEMENT
 EACH SIDE OF PROPERTY LINE AS
 INDICATED BY DASHED LINES
 EXCEPT AS OTHERWISE SHOWN.

SOUTH 1/4 COR.
 SEC. 33, T.7N. R.1W.
 S.L.B. & M.